

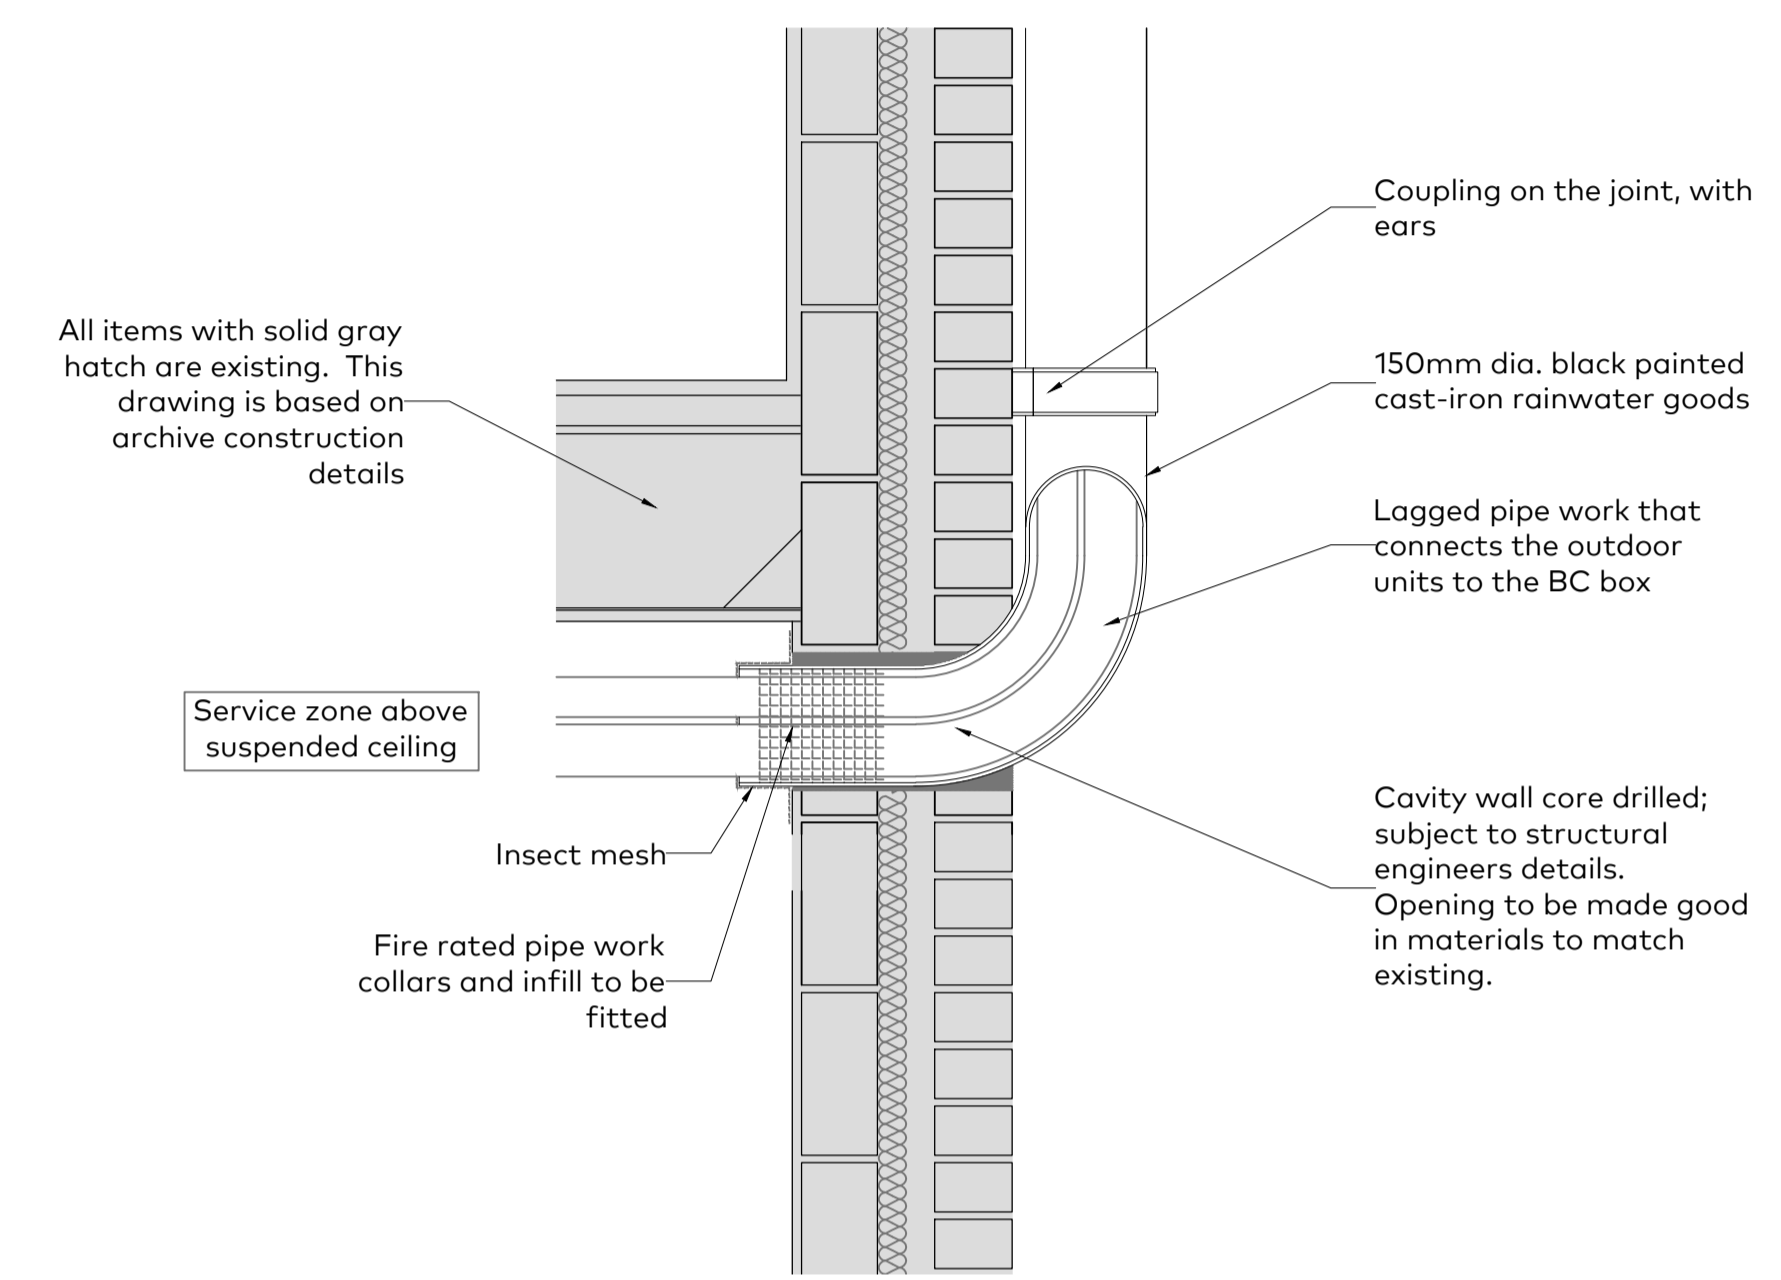
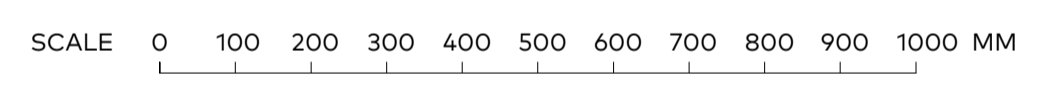



01 Weathered Opening in Roof for Pipe Drop, Plant Area No.1  
Detail in Section, Scale 1:10

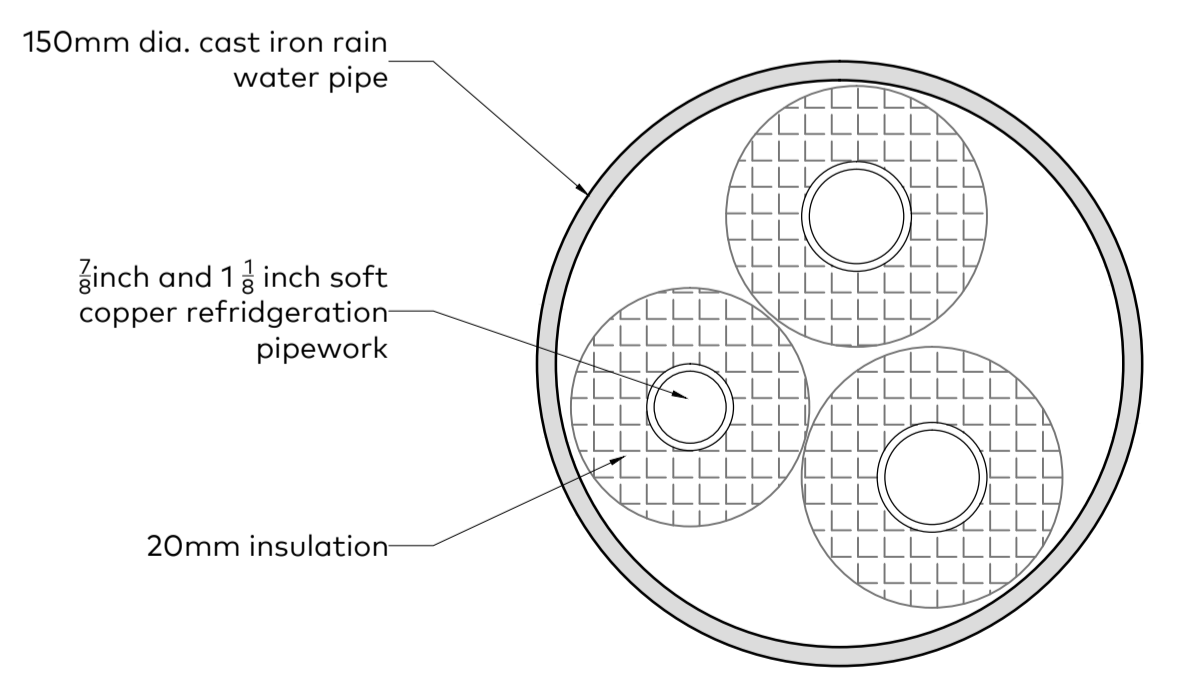

02 Typical Wall Penetration Detail  
Detail in Section, Scale 1:10

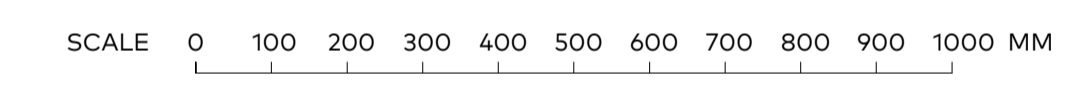

03 Section through Pipe Drop  
Detail in Section, Scale 1:2

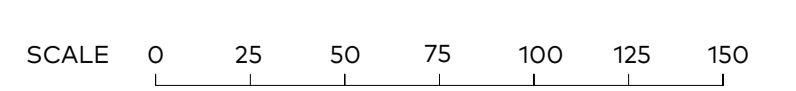

Rev	Issue Date	Revision Notes	Drawn
B	2018.07.23	Issued for Planning	YD
A	2018.06.08	Issued for Planning	YD

**General Notes**  
Do not scale. All written dimensions must be checked on site before work commences on site or in shop. Figured dimensions take preference over those scaled. Discrepancies, where identified, must be reported to the Architect immediately. Any areas indicated on this drawing are for guidance purposes only. No responsibility is taken for their accuracy. All work must be carried out in accordance with the Building Regulations and to the satisfaction of the Local Authority.

**PLANNING**

Job Number	Drawing Number	Rev	Scale
815	(01)900	B	1:100@A1 1:200@A3

Drawing Title: Pipe Drop and Pipe Penetration Details

Project: Holborn Hall

Client: Mactaggart Inv Co Ltd

Date: 19.05.2017 drawn YD checked