



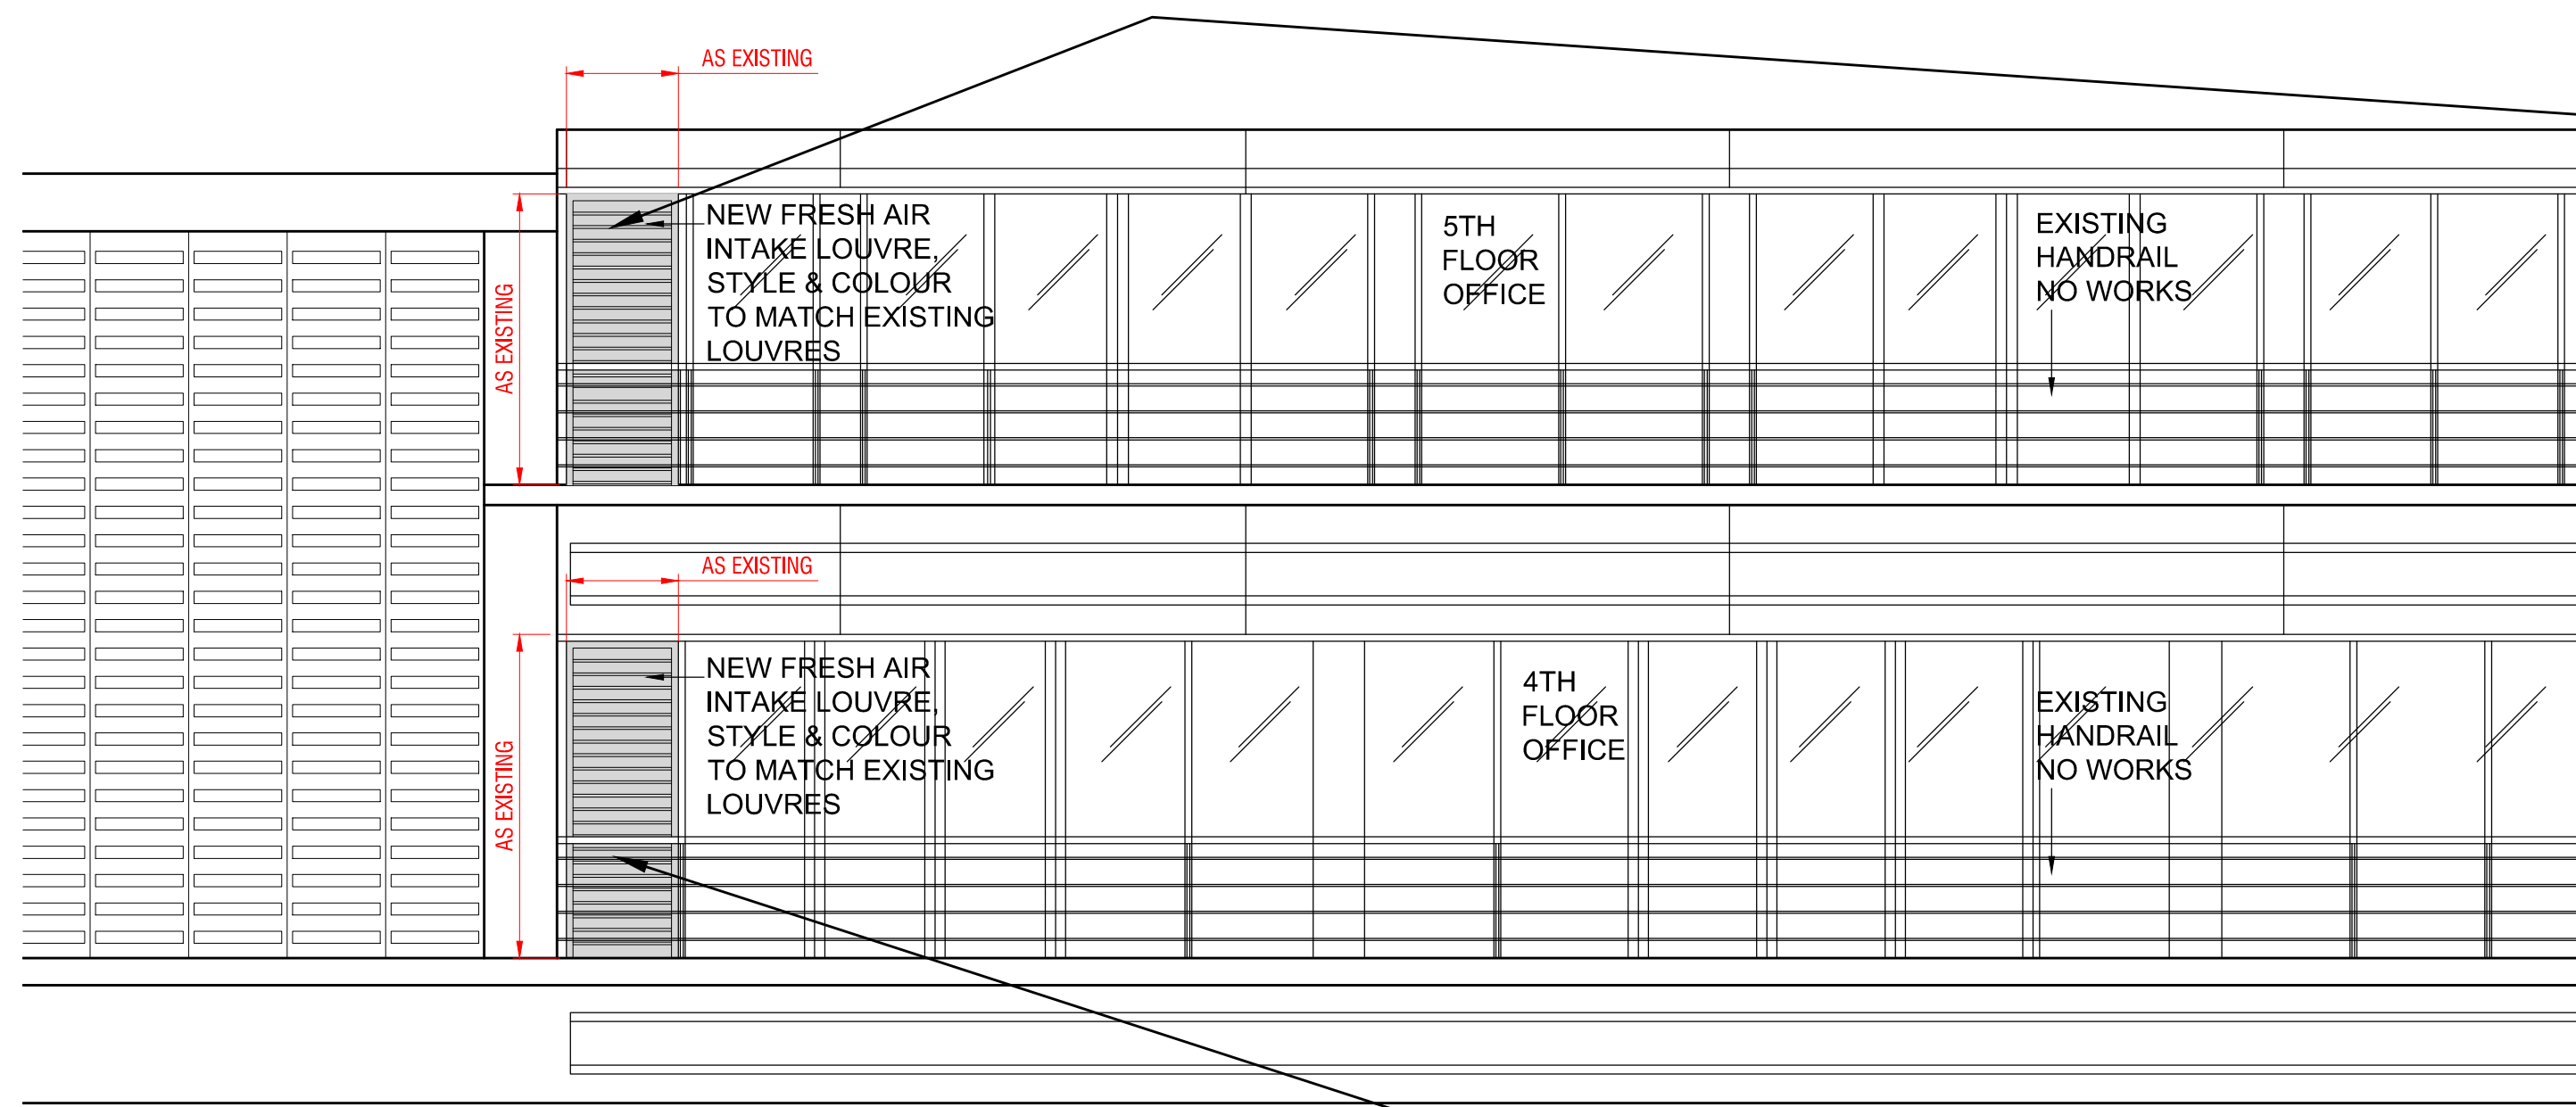

PROPOSED SIDE ELEVATION (D)

1:50 @ A1


0 1 2 3 4 5 metres

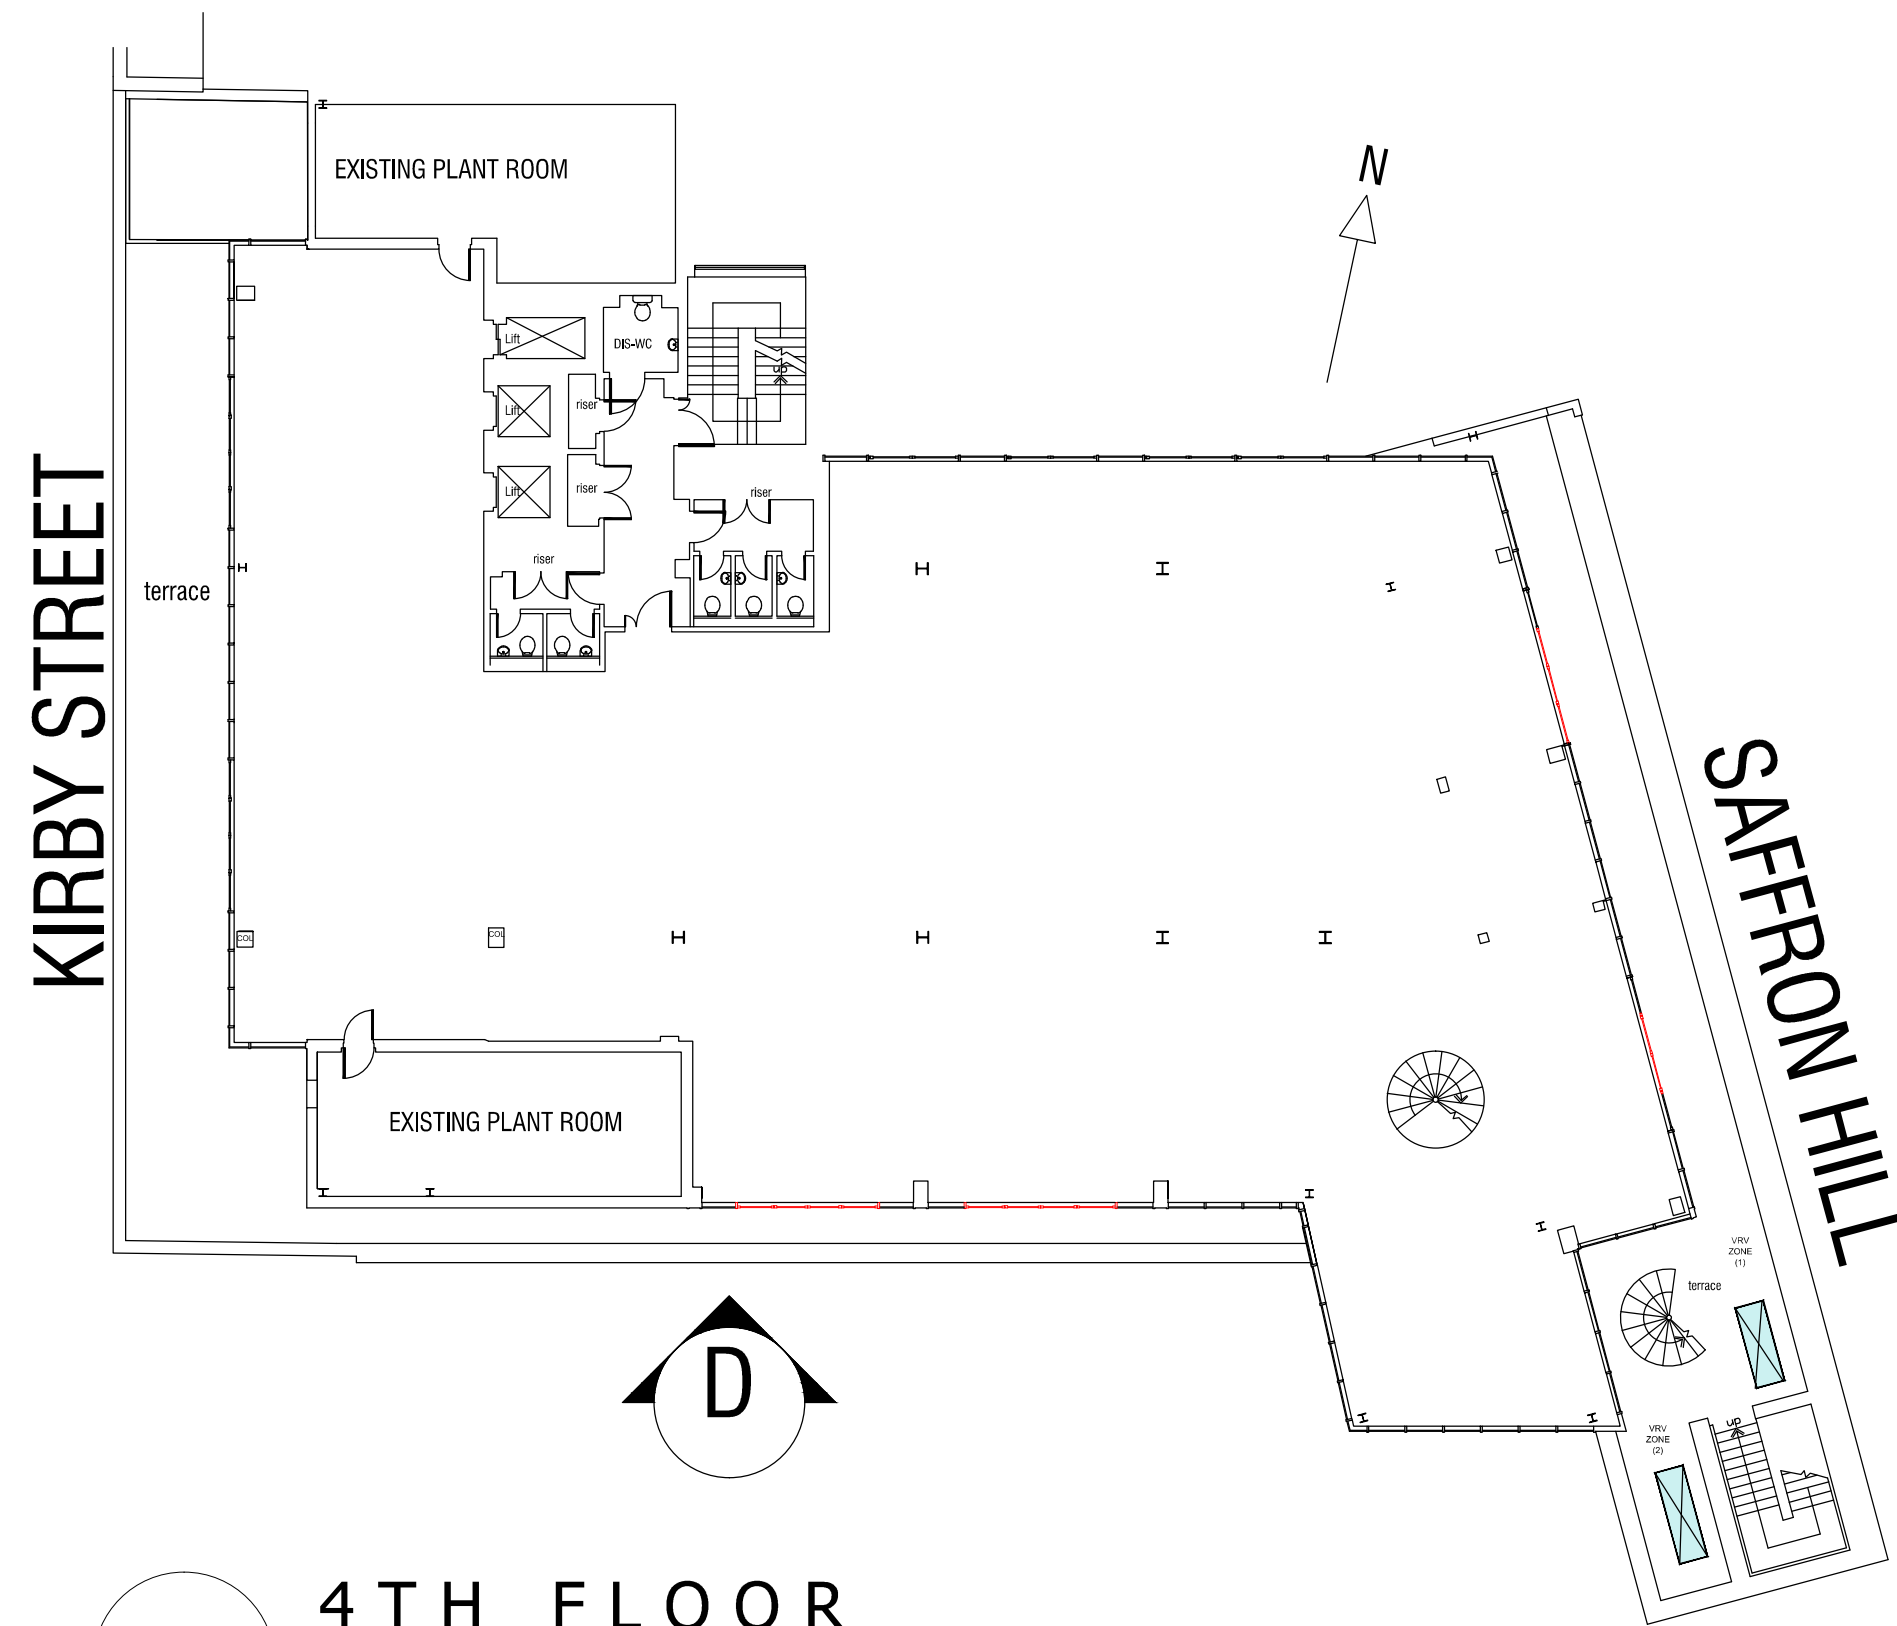

4TH FLOOR

1:200 @ A1

0 1 2 3 4 5 metres

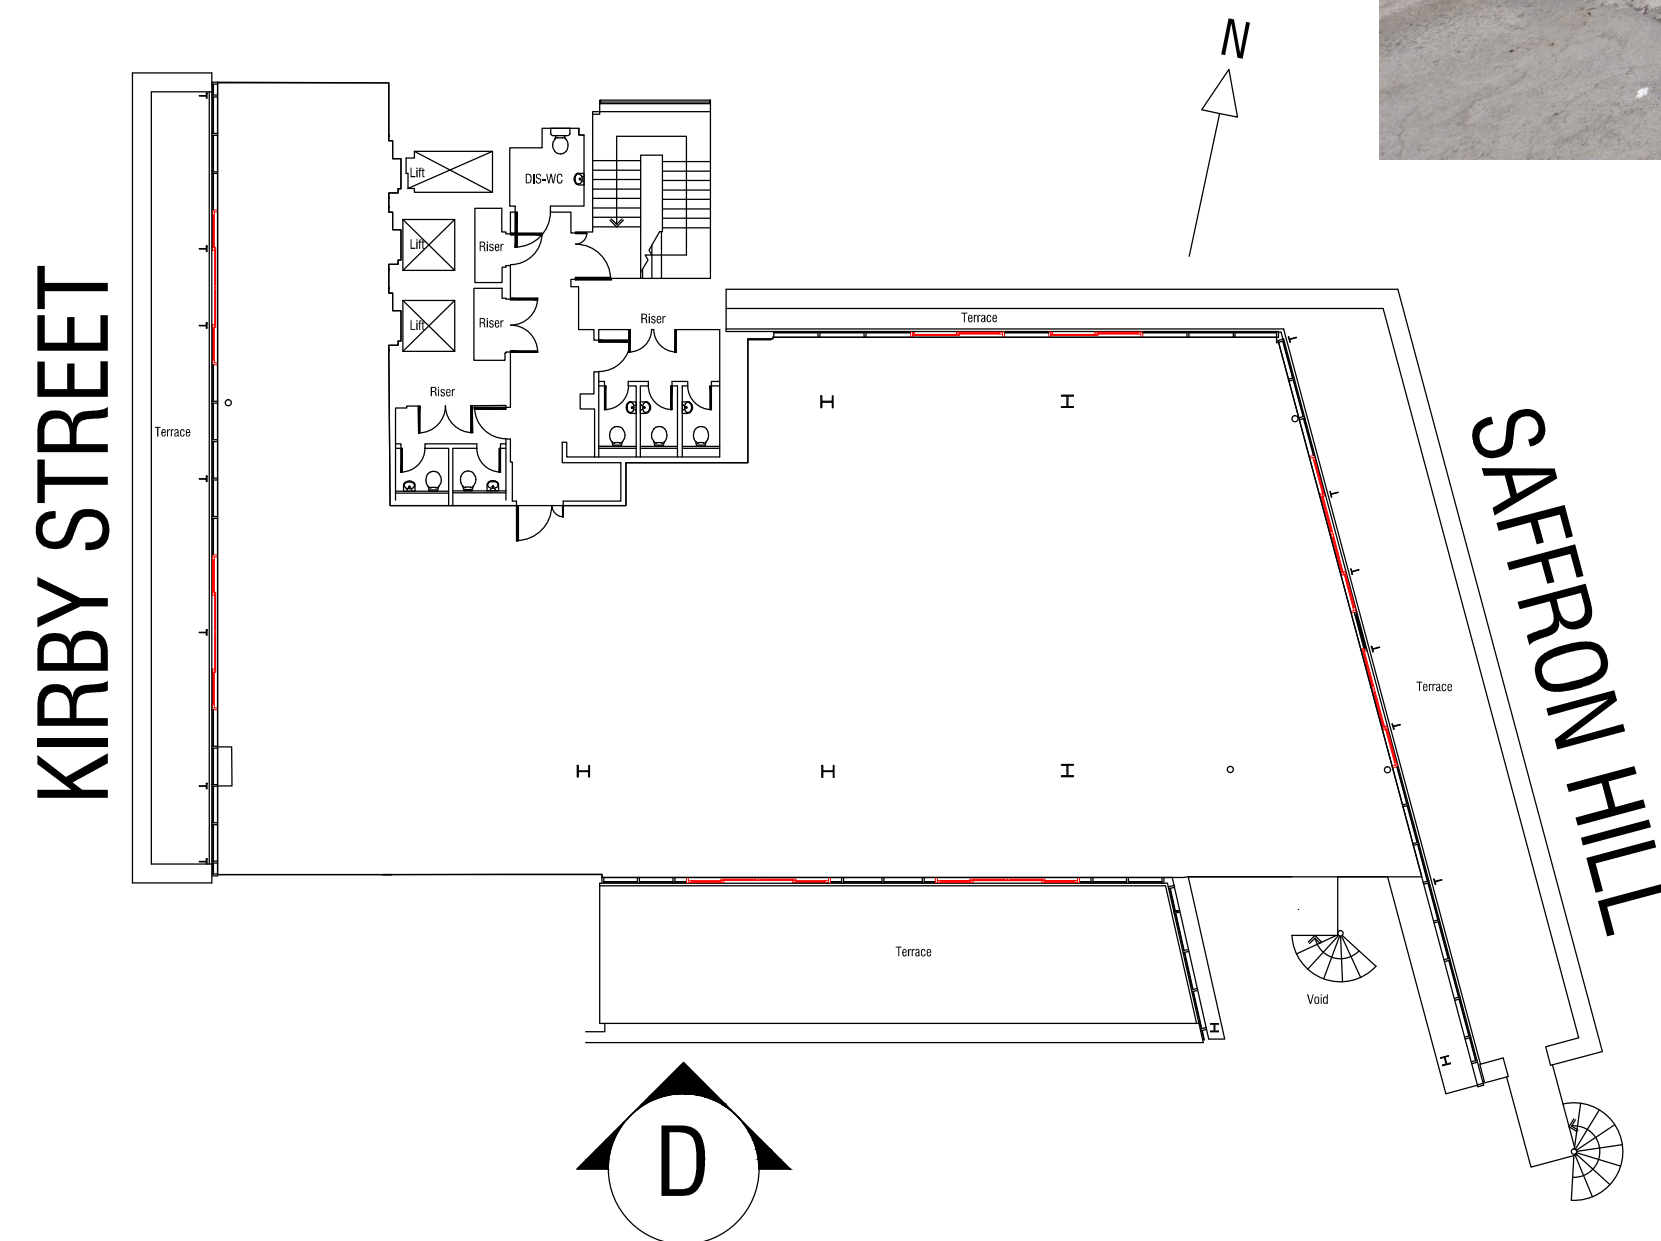

5TH FLOOR

1:200 @ A1

0 1 2 3 4 5 metres



EXISTING PHOTOGRAPHS

This drawing is protected under Copyright and at no time must any portion of this drawing be reproduced or copied in anyway without the permission of Morgan Lovell.

All dimensions must be checked on site and NOT scaled from this drawing.

SUBJECT TO SITE SURVEY

CHECK SURVEY UNDERTAKEN ONLY

BUILDING PARAMETERS TAKEN FROM DRAWINGS PROVIDED

BUILDING PARAMETERS TAKEN FROM AS BUILT DRAWINGS PROVIDED

Rev	Revision	By	Date
A	REVISED TO SUIT PLANNING OFFICERS COMMENTS	NS	07.08.18
-	DRAWING FIRST ISSUED	TC	16.05.18

FOR PLANNING

Morgan Lovell

16 Noel Street London W1F 8DA
T: 0207 734 4466 F: 0207 734 2968 E: contact@morganlovell.com
W: http://www.morganlovell.com

Client
SAFFRON HOUSE

Project
6-10 KIRBY STREET
LONDON
EC1N 8TS

Title
**4TH & 5TH PROPOSED
SIDE ELEVATION (D)**

Scale	Date	Designer/Drawn By	Checked By / Date
1:50@A1	26.06.18	TC/TC	

Drawing Number	Project No.	Floor	Drawing No.	Rev
ML2918	4-5	907	A	