


EXISTING 4TH PLAN  
1:25 @ A1




PROPOSED VRV ZONE (2)

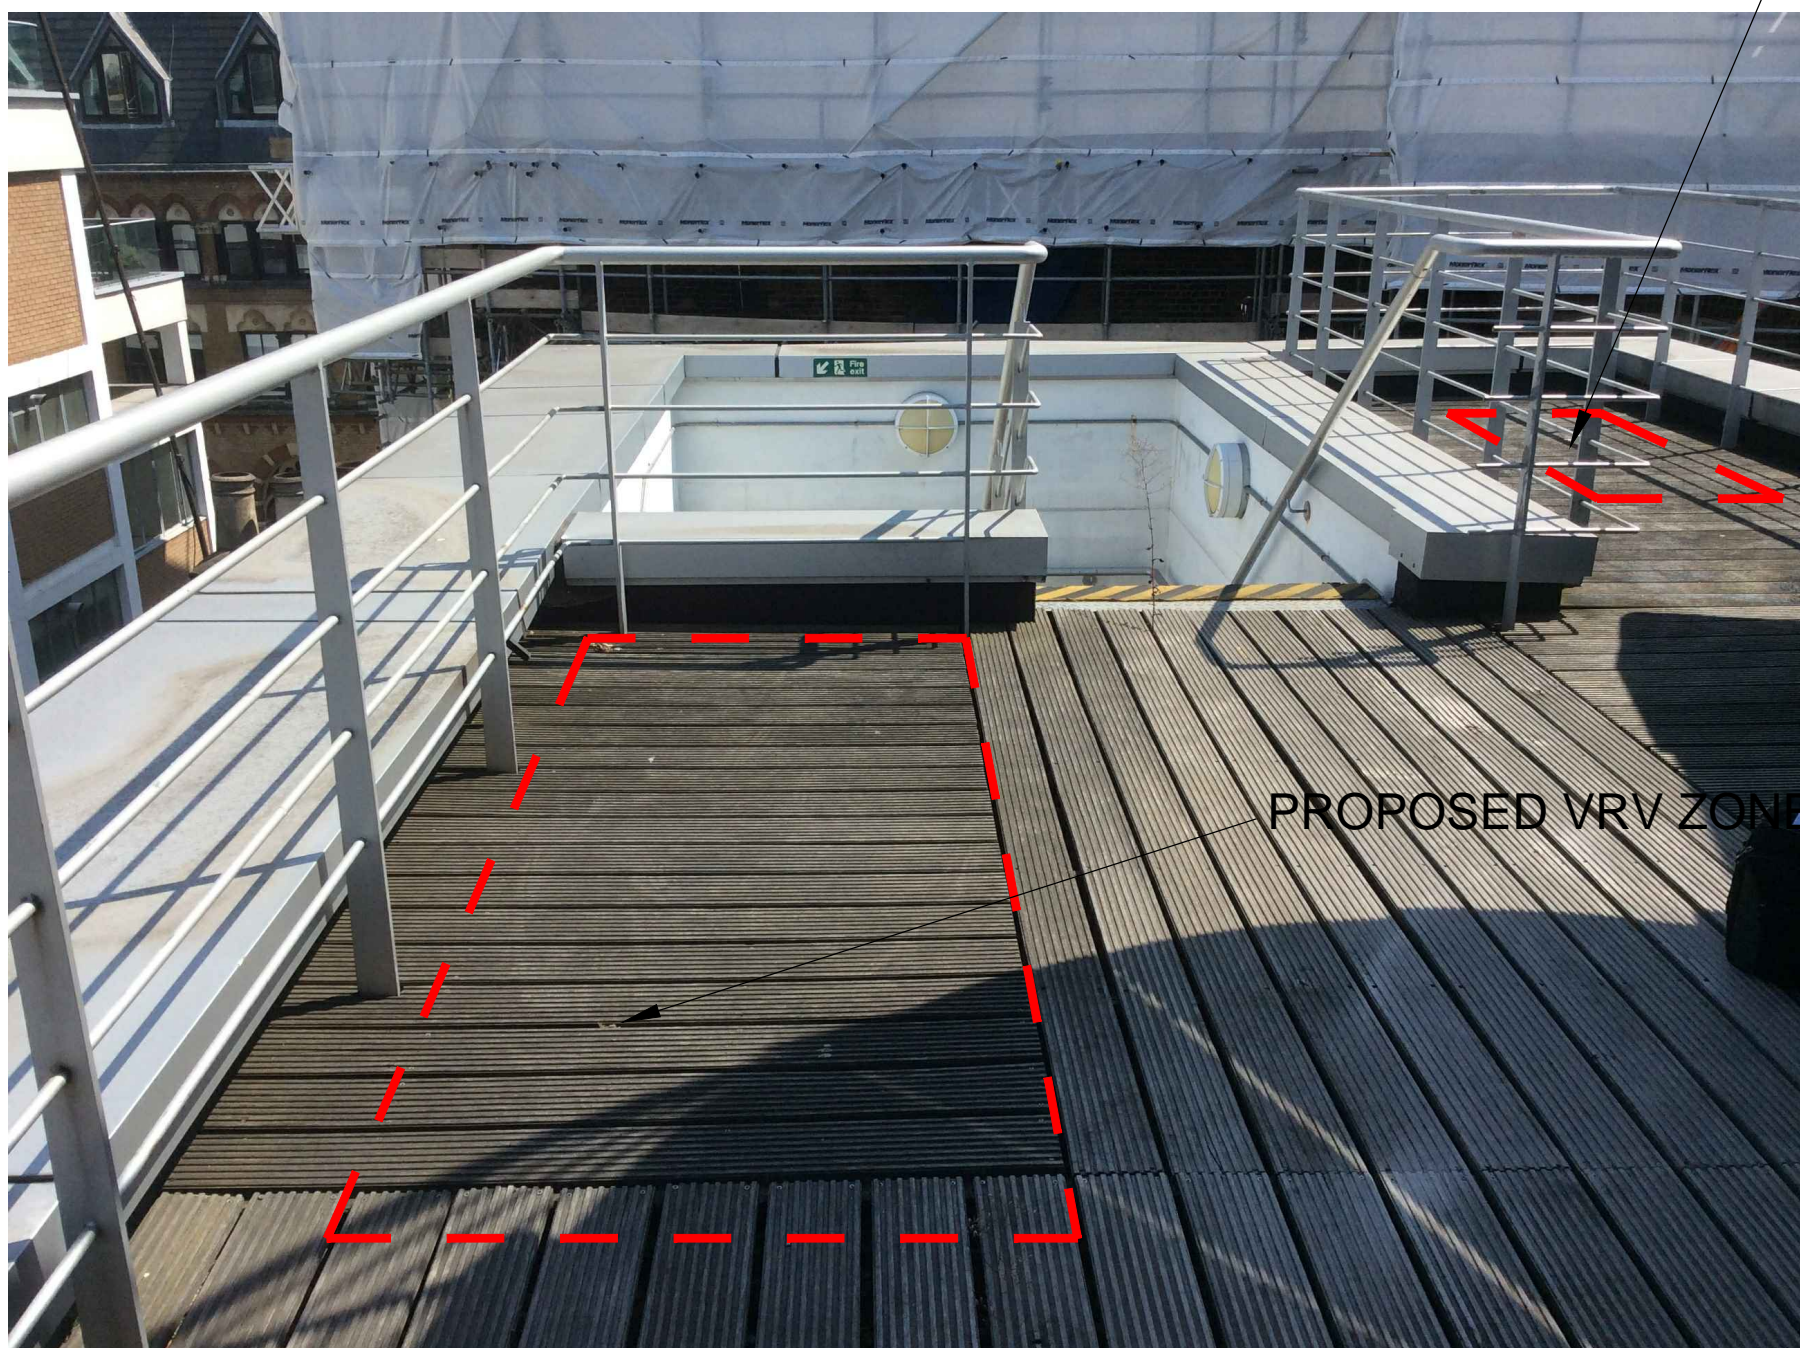

PROPOSED VRV ZONE (2)

PROPOSED VRV ZONE (1)

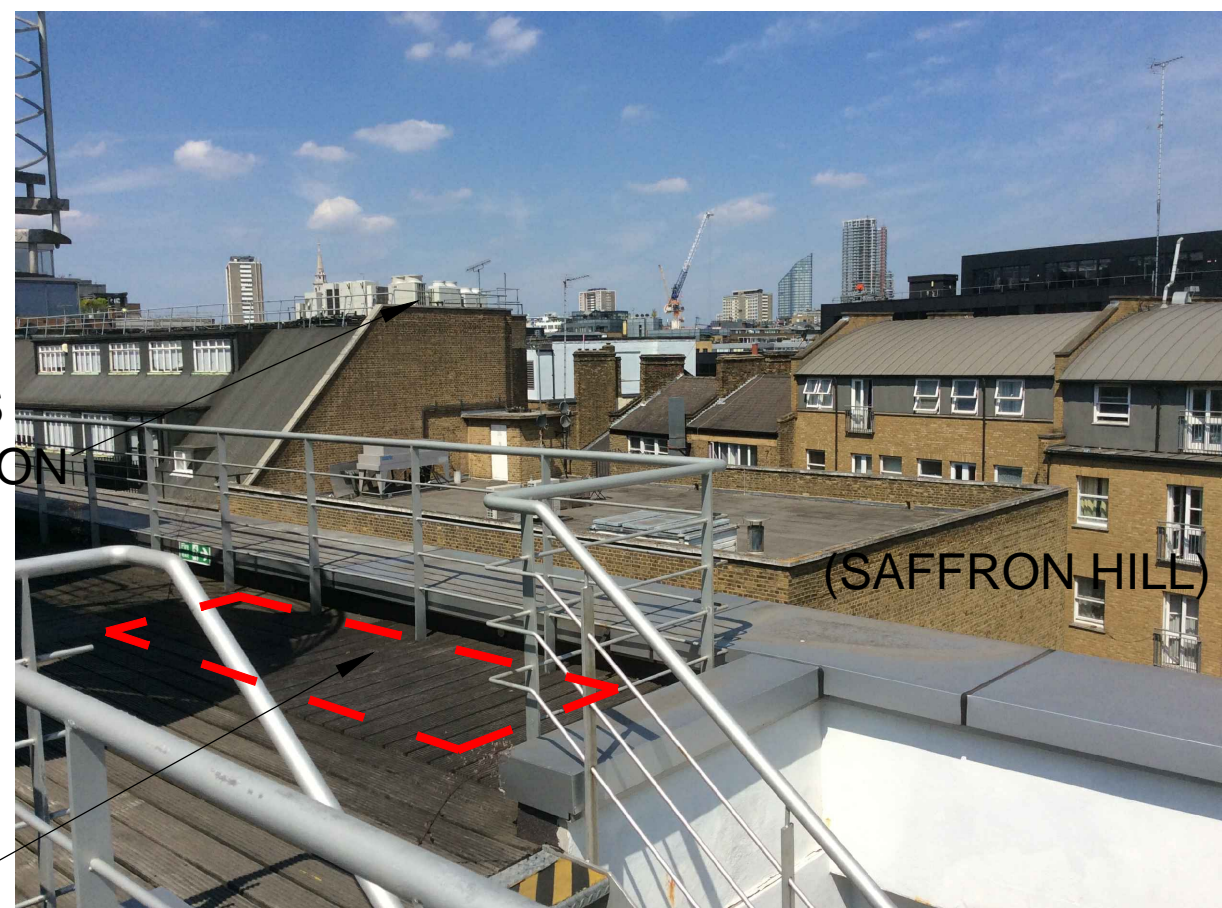

EXISTING A/C CONDENSER UNITS  
ON TOP OF ADJACENT BUILDING ON  
SAFFRON HILL

PROPOSED VRV ZONE (1)

EXISTING PHOTOGRAPHS




This drawing is protected under Copyright and at no time must any portion of this drawing be reproduced or copied in anyway without the permission of Morgan Lovell.  
All dimensions must be checked on site and NOT scaled from this drawing.

SUBJECT TO SITE SURVEY

CHECK SURVEY UNDERTAKEN ONLY

BUILDING PARAMETERS TAKEN FROM  
DRAWINGS PROVIDED

BUILDING PARAMETERS TAKEN FROM  
AS BUILT DRAWINGS PROVIDED

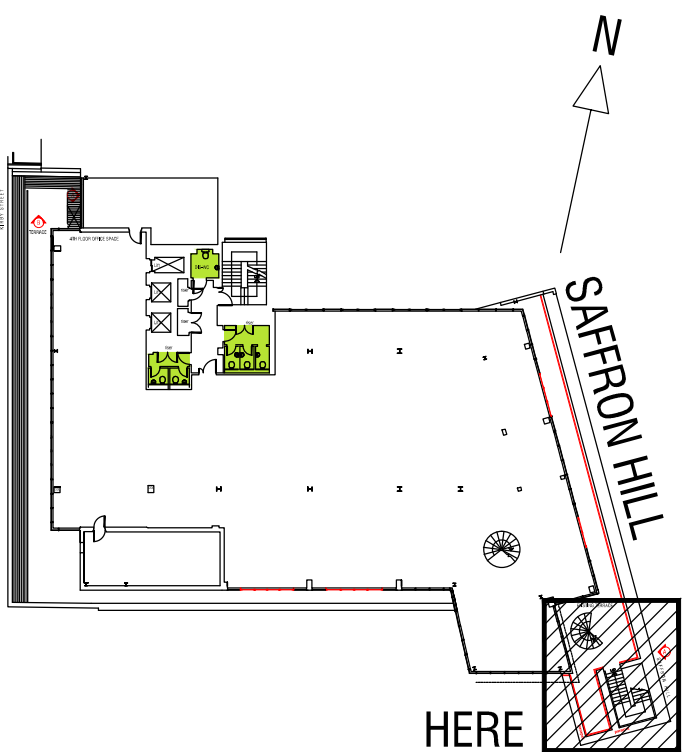

## LOCATION PLAN

Rev	Revision	By	Date
A	REVISED TO SUIT PLANNING OFFICERS COMMENTS	NS	07.08.18
-	DRAWING FIRST ISSUED	TC	16.05.18

## FOR PLANNING

## Morgan Lovell

16 Noel Street London W1F 8DA  
T: 0207 734 4466 F: 0207 734 2968 E: contact@morganlovell.com  
W: http://www.morganlovell.com

Client

## SAFFRON HOUSE

Project

6-10 KIRBY STREET  
LONDON  
EC1N 8TS

Title

## 4TH FLOOR, EXISTING REAR TERRACE AREA

Scale	Date	Designer/Drawn By	Checked By / Date
1:25@A1	26.06.18	TC/TC	

Drawing Number

Project No.	Floor	Drawing No.	Rev
ML2918	4	700	A