
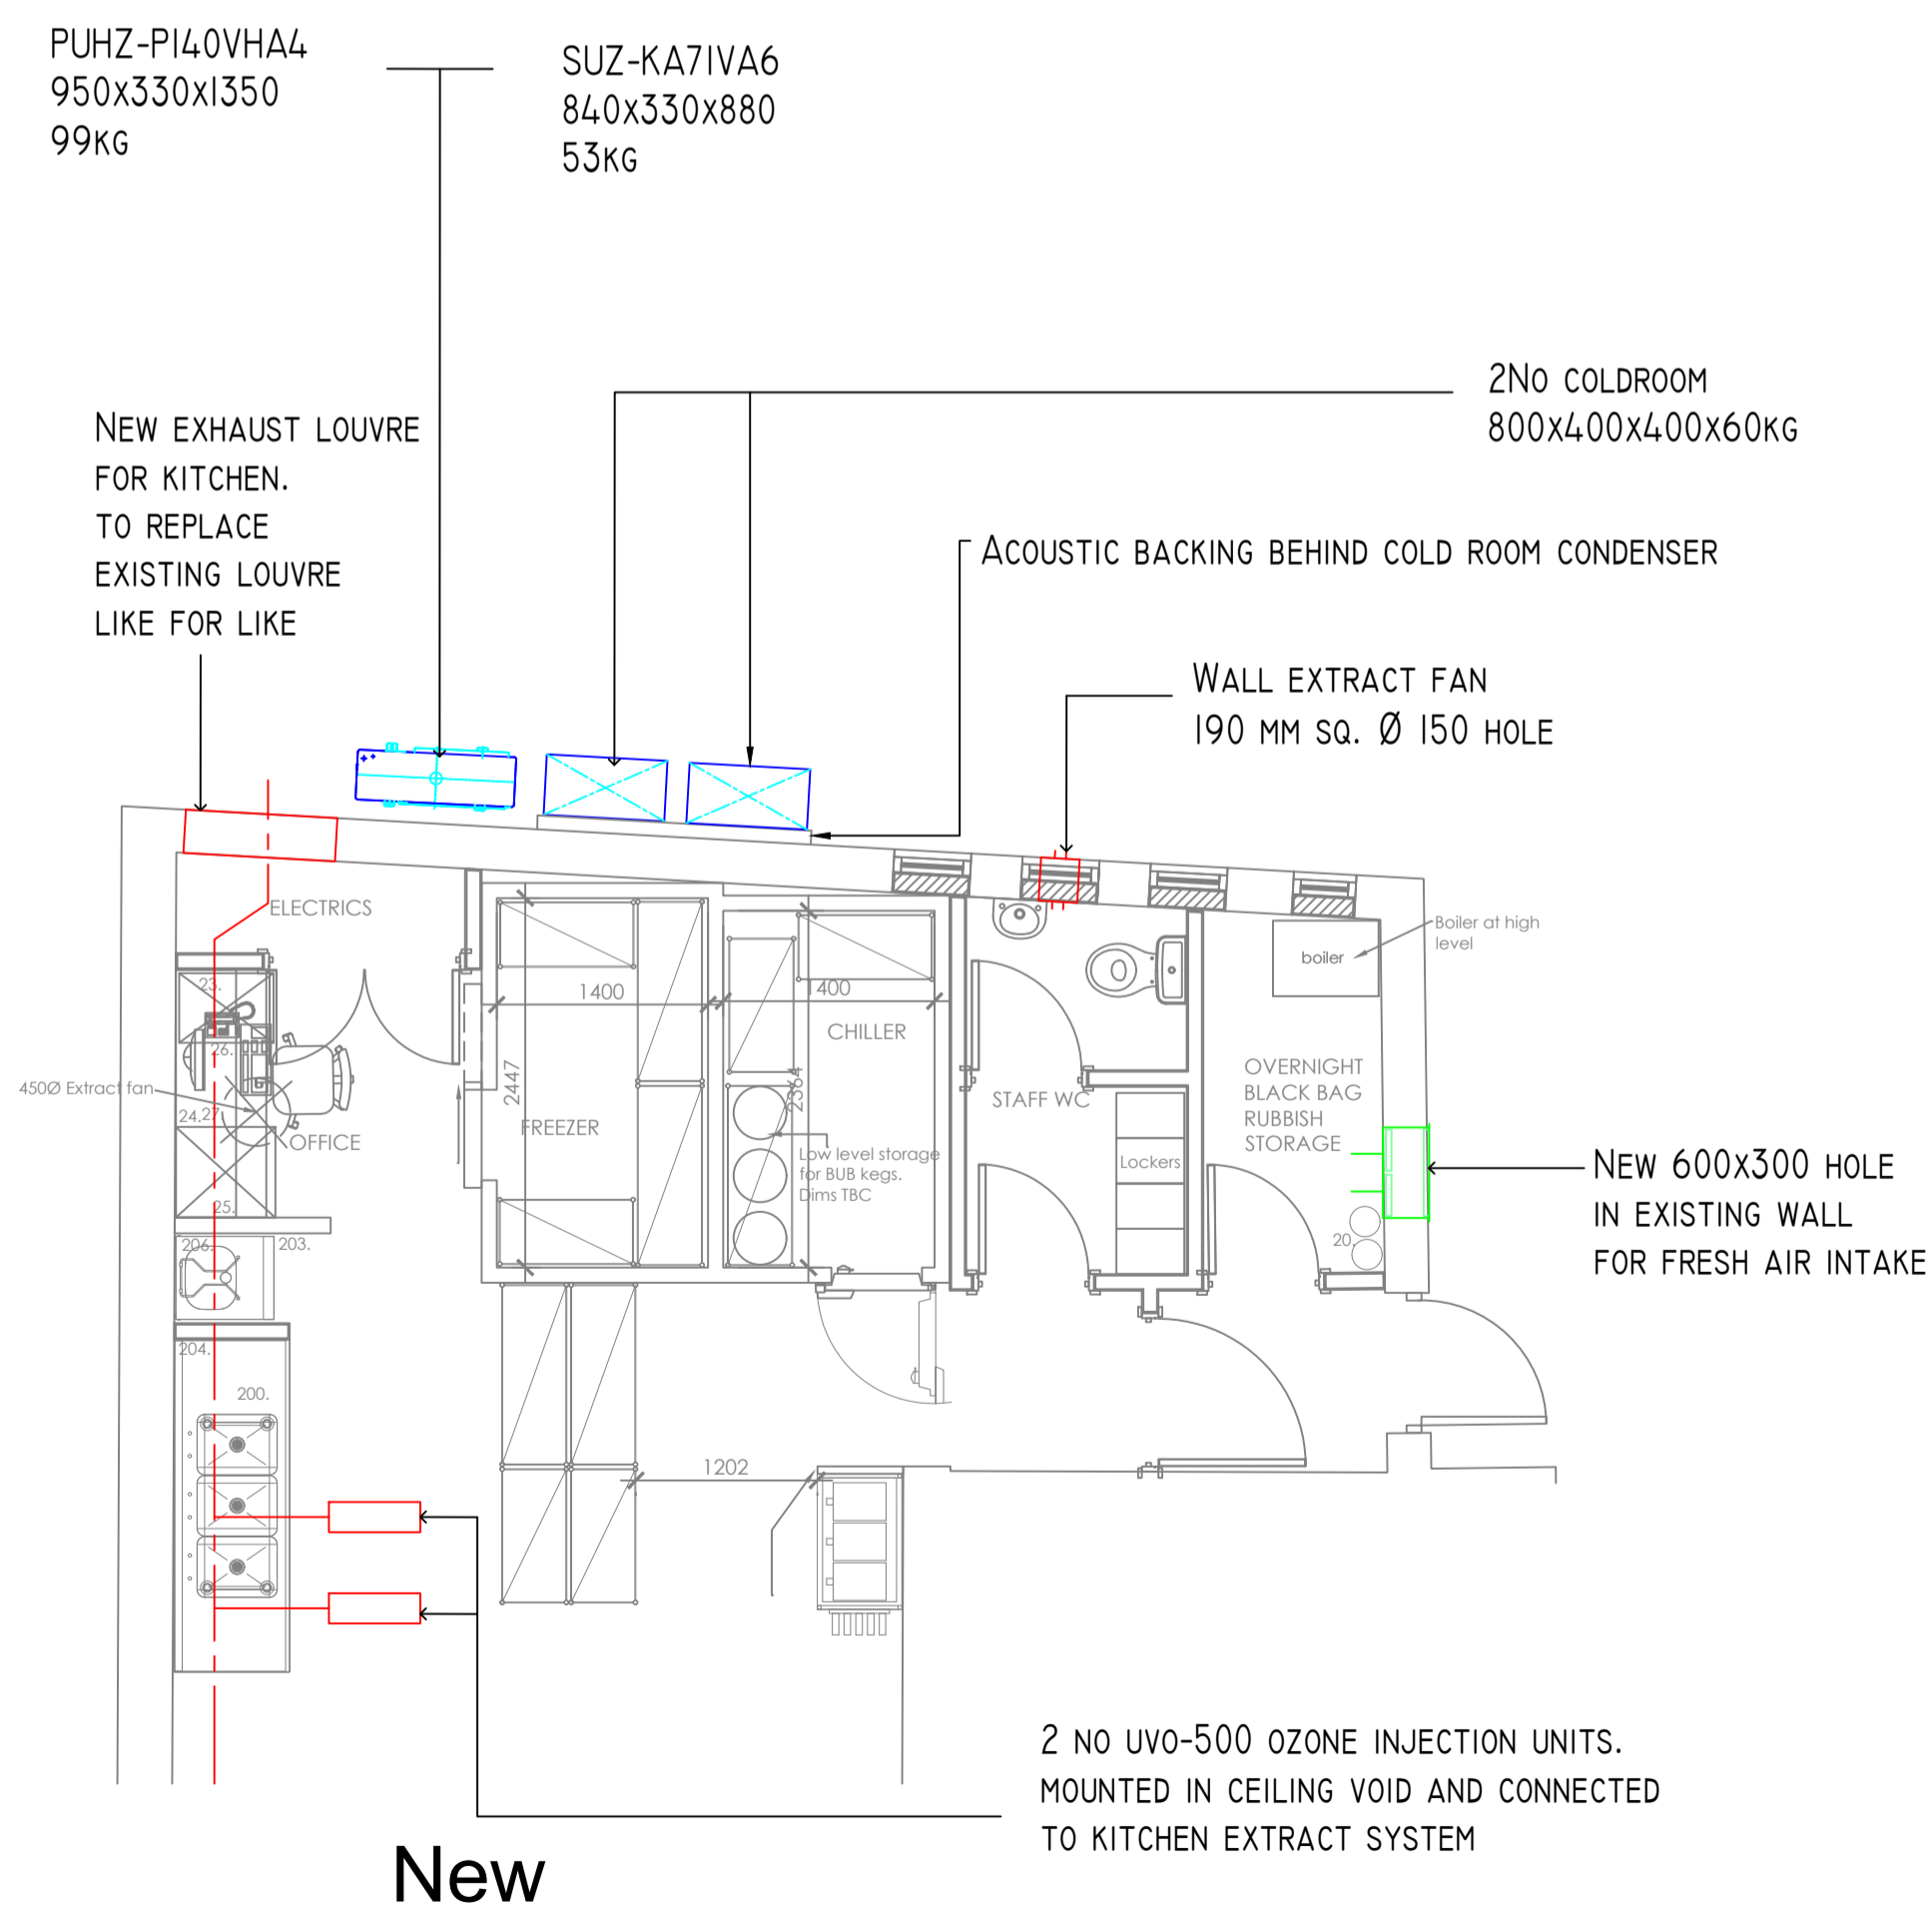




FOR THIS DRAWING WE CLAIM LEGAL PROTECTION REGARDING COPYRIGHTS, COMMERCIAL COMPETITION AND INDUSTRIAL GUARANTEE. THIS DRAWING IS ONLY TO BE USED FOR THE PURPOSE FOR WHICH IT IS SUPPLIED AND WITHOUT OUR CONSENT IT MUST NOT BE COPIED OR MADE ACCESSIBLE TO ANY THIRD PARTY.

REVISIONS

A	AMENDED TO NEW PLAN
B	UPDATED TO SHOW TO SHOW NEW UNITS IN KITCHEN ATTACHED TO EXTRACT SYSTEM

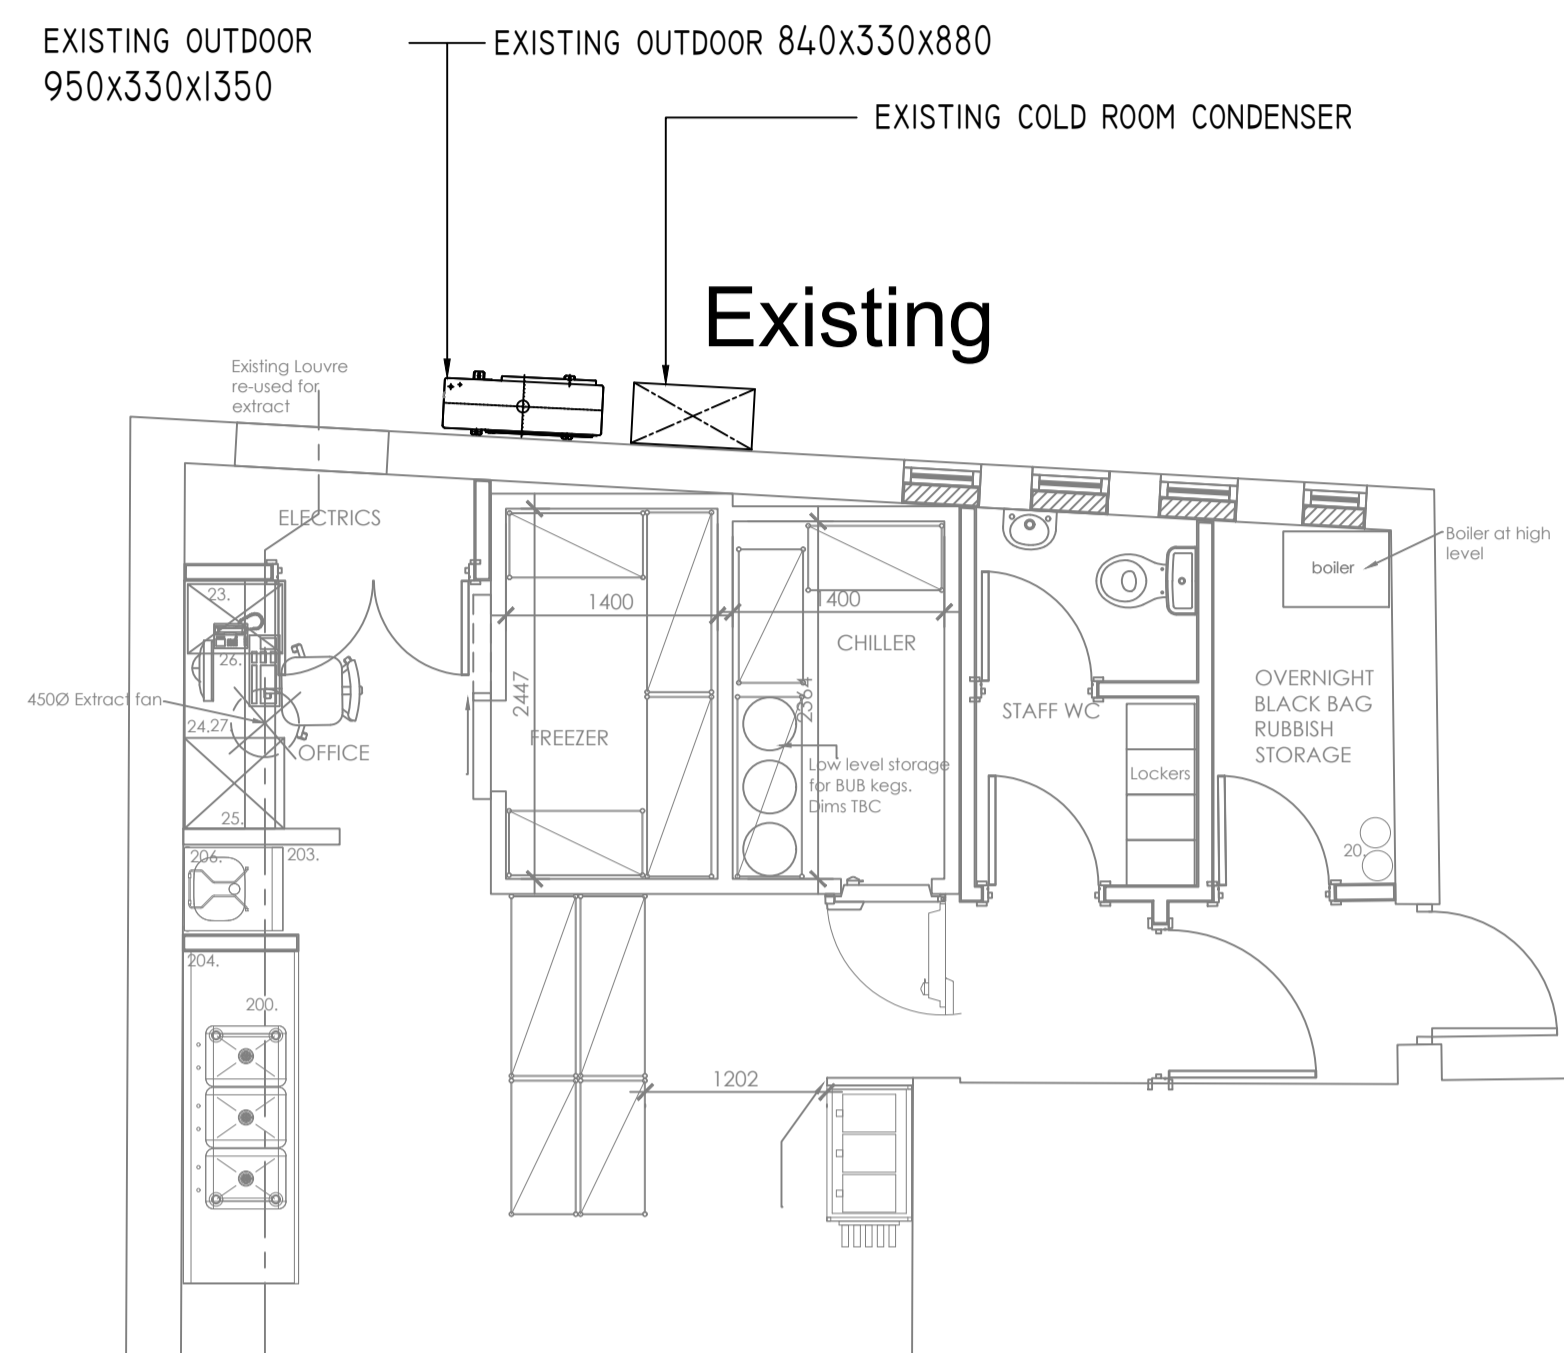

Existing Elevation

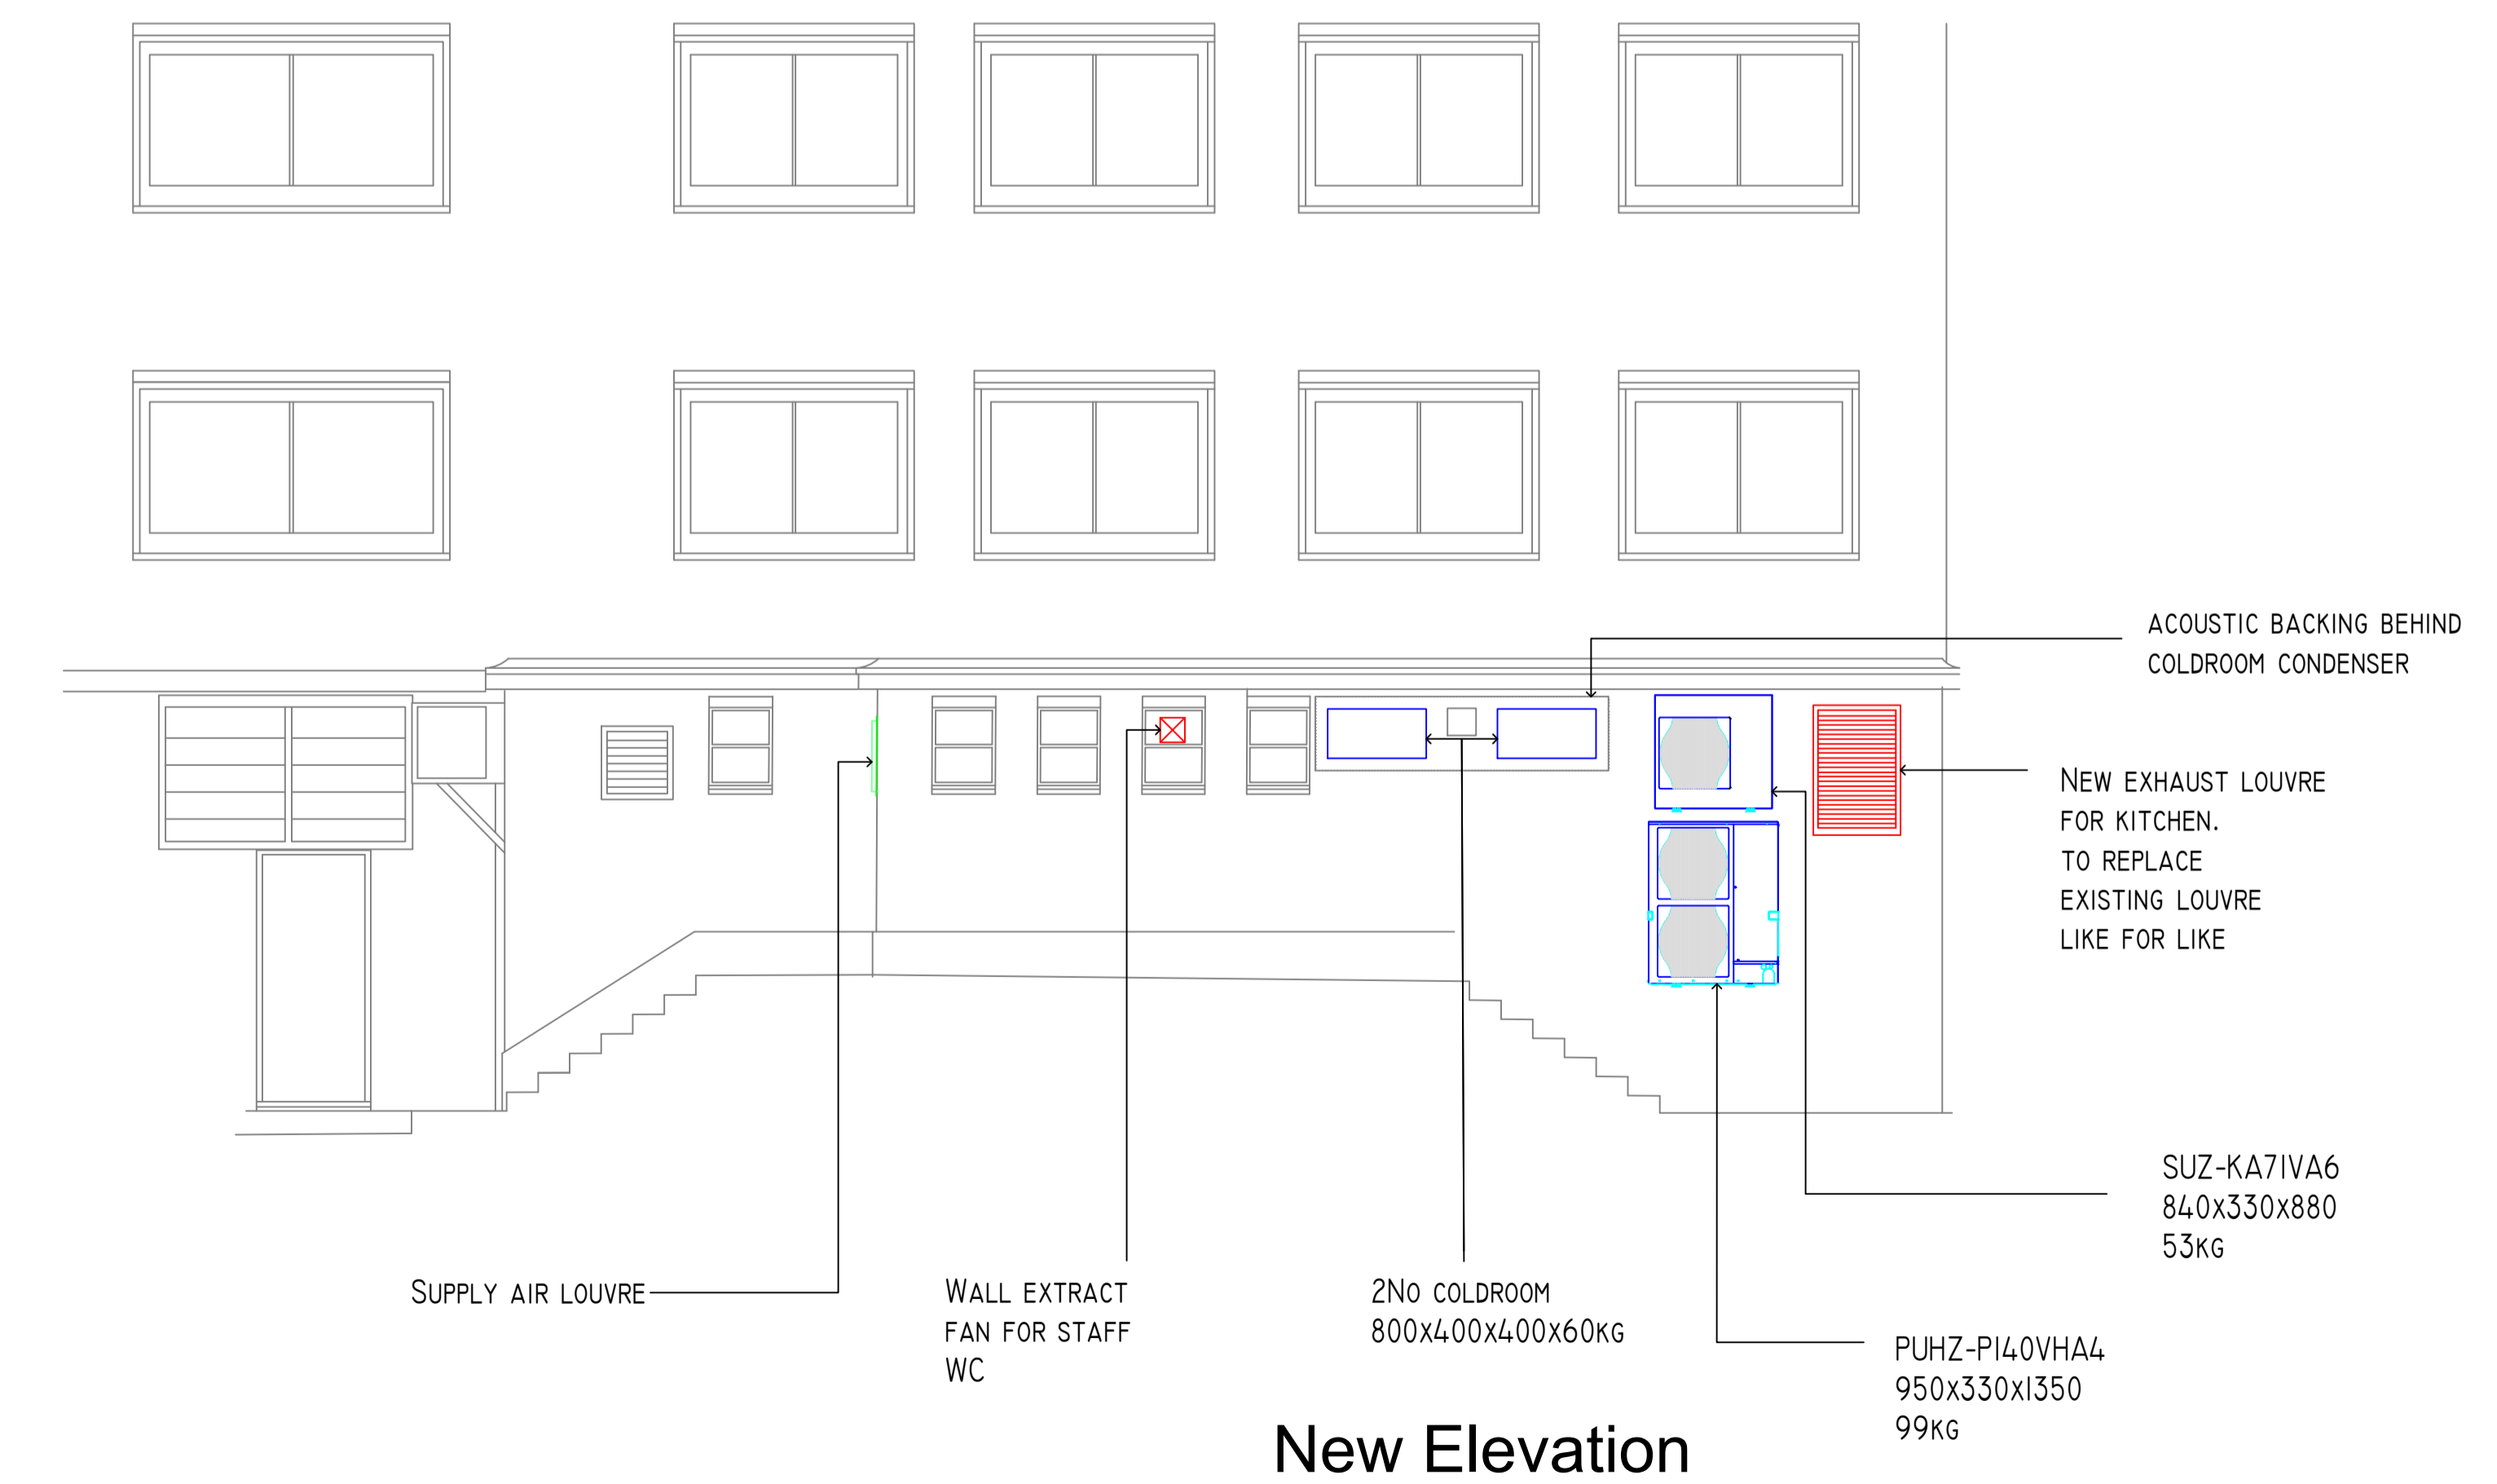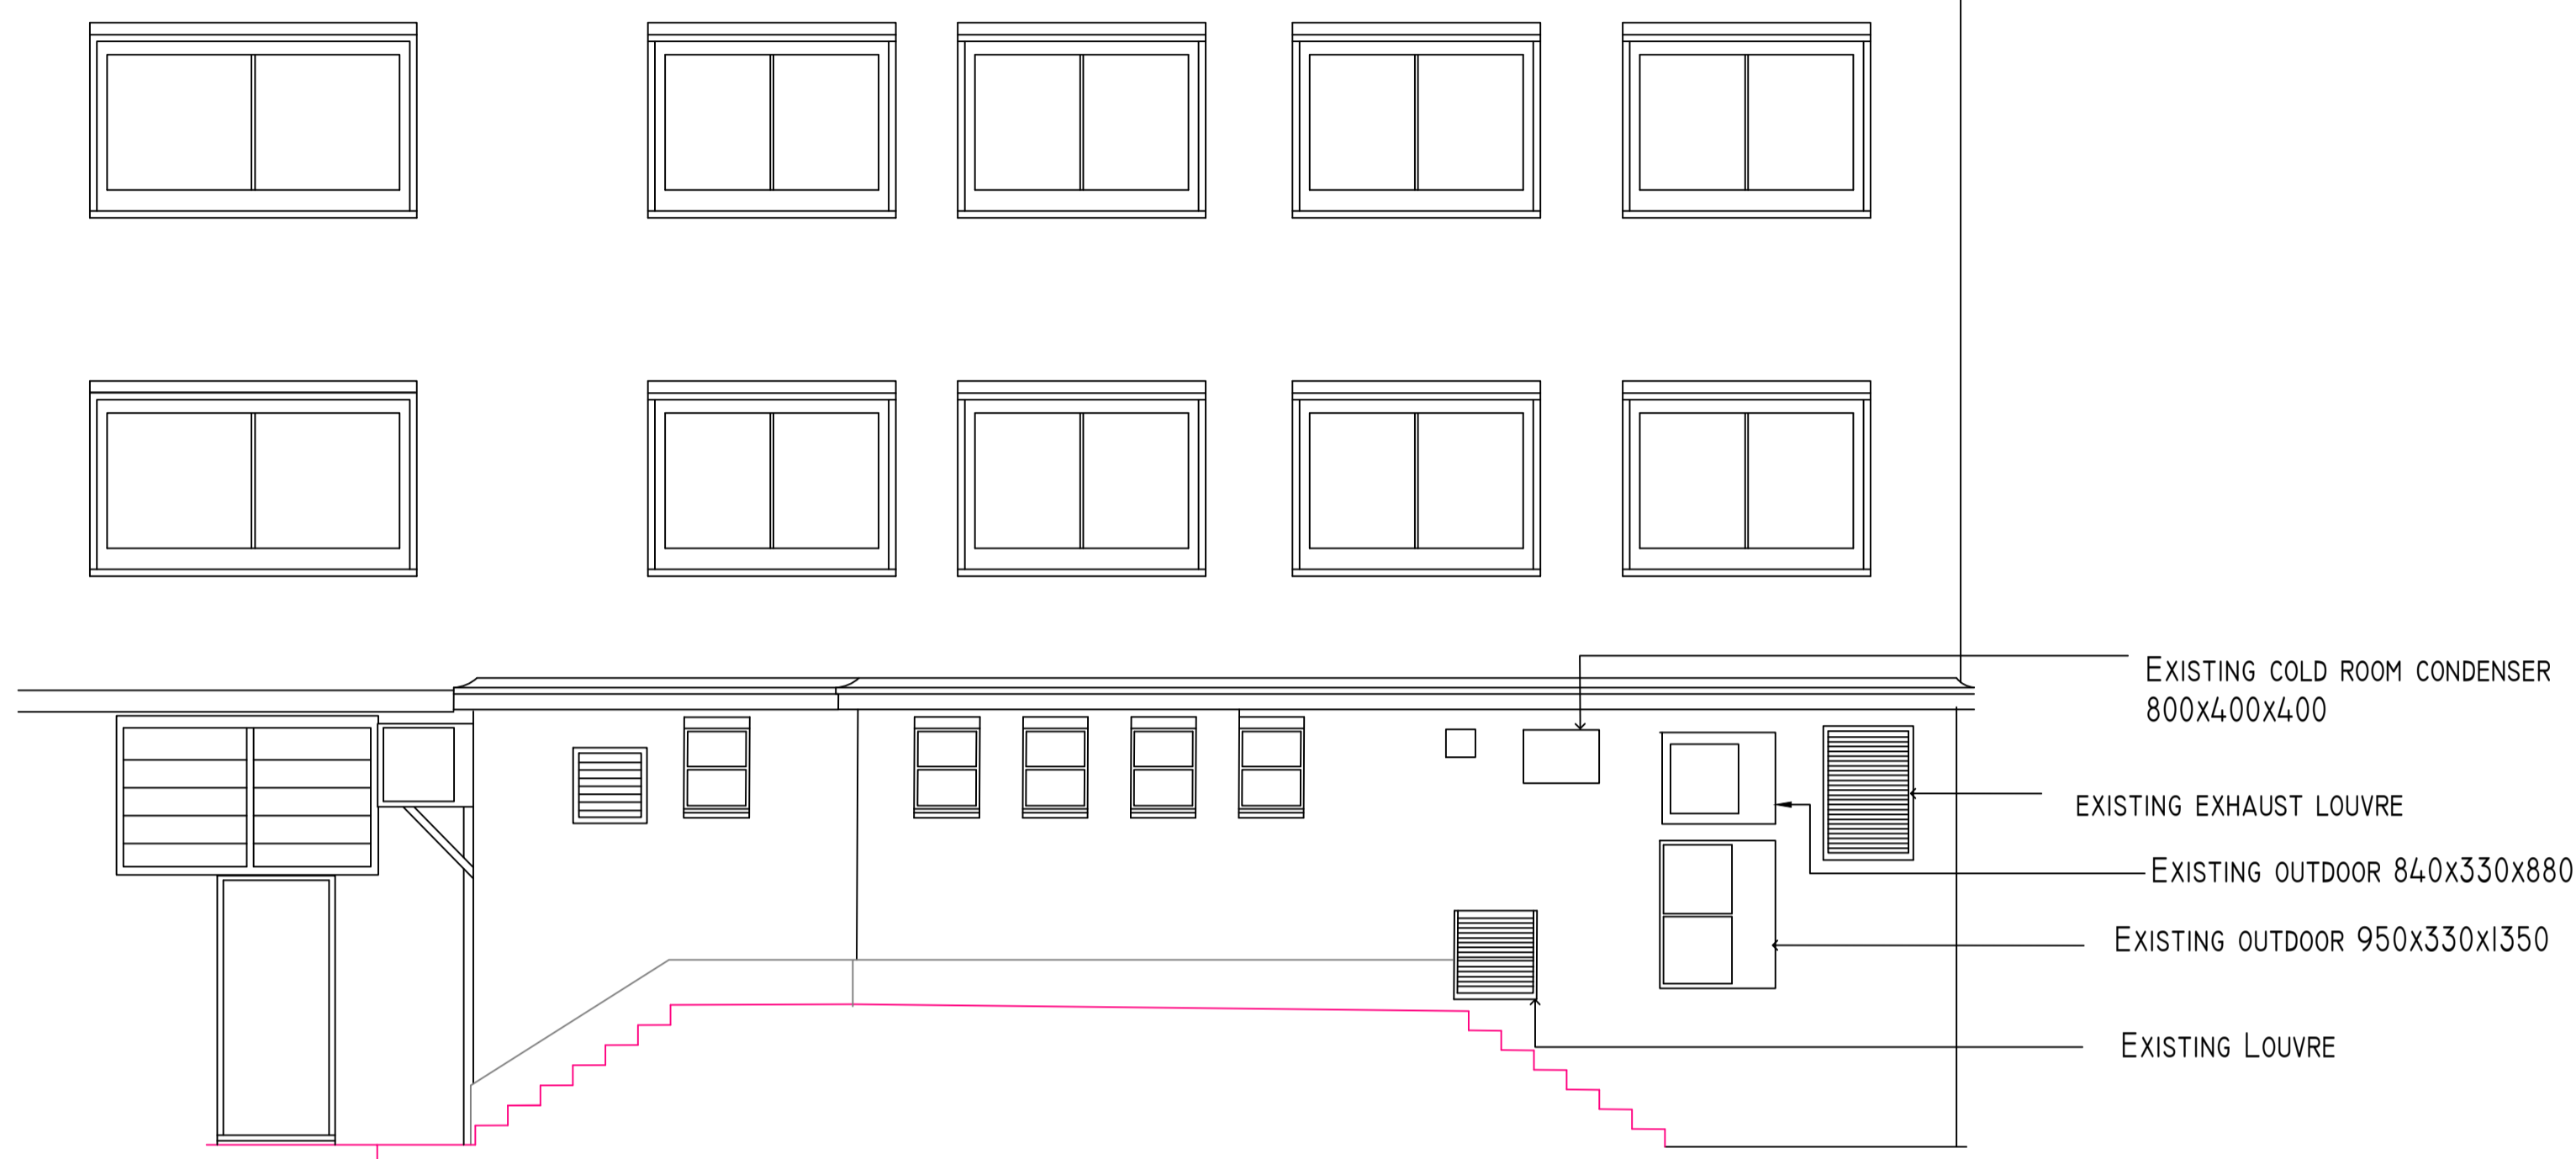

New Elevation



PROJECT: **75 Southampton Row**
 CLIENT: **Cascade**
 DRAWING: **Planning Arrangement of HVAC services Proposed New**

SCALE: 1:50	DRAWN: S. Lewis	DATE: 09/08/2018
JOB No: 80836	CHECKED:	DATE:

DRAWING No: **80836 - Revision B**