
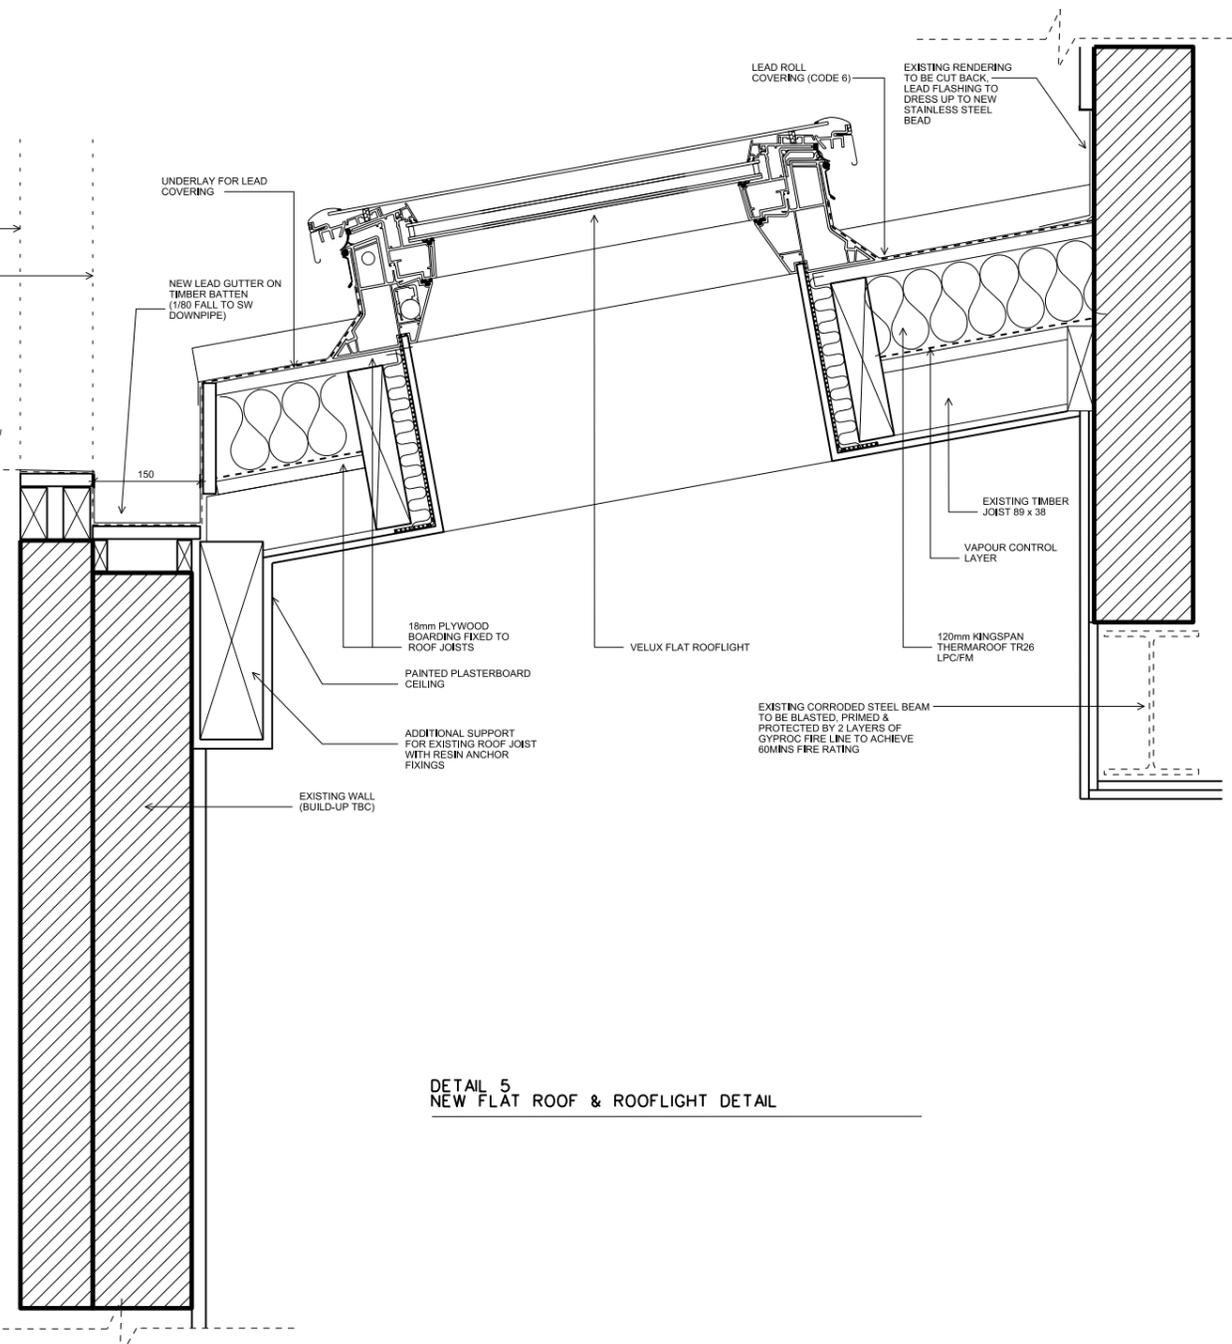


Key Plan

Notes / Significant Risk :

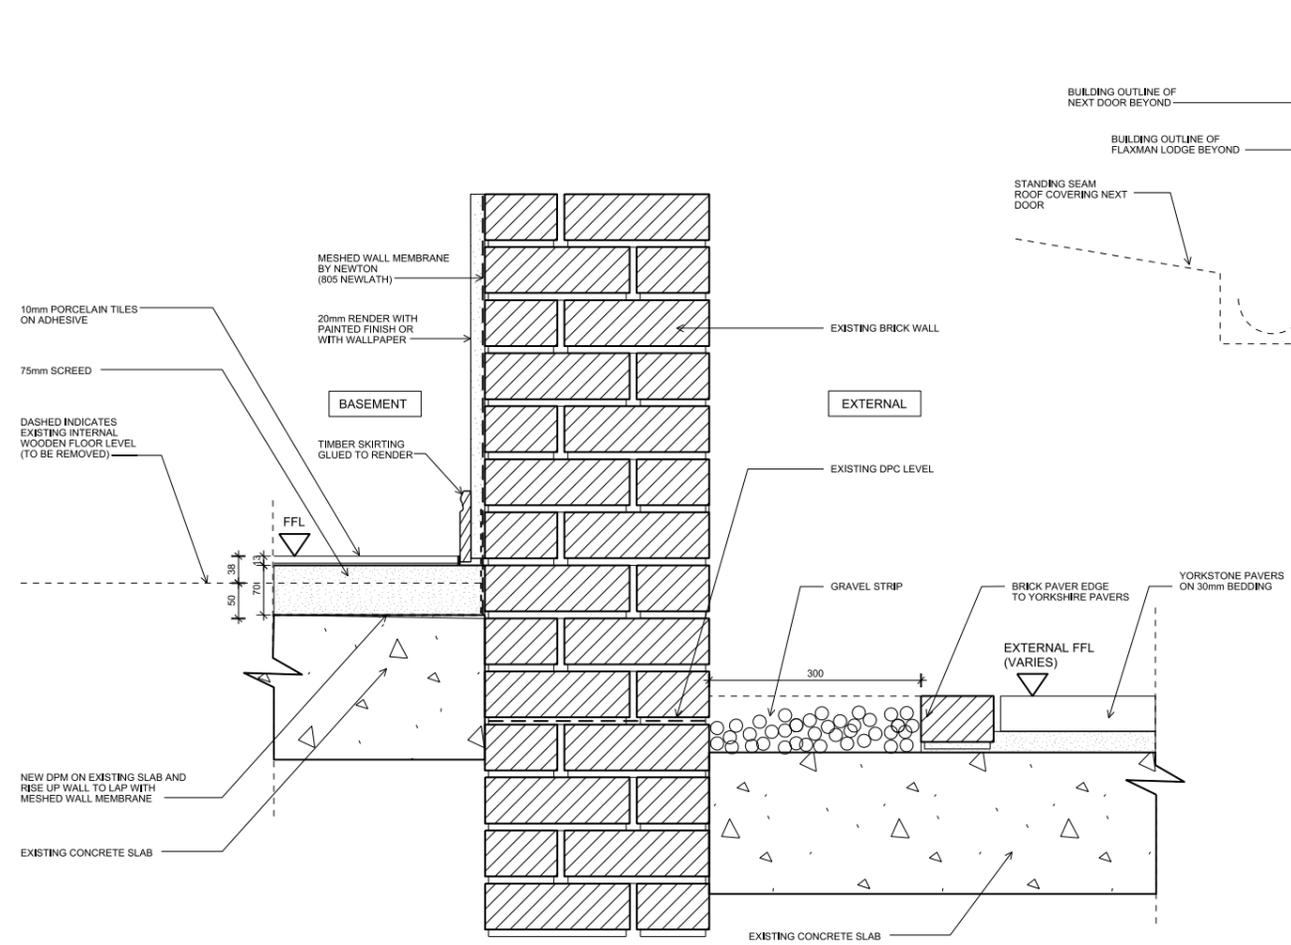

P1 FIRST ISSUE TW WW 10/08/18

Rev Revision Drawn Checked Date

Drawing Issued for

PLANNING

Acanthus Architects LW

Voysey House, Barley Mow Passage, London W4 4PN
t: 020 8994 2288 www.acanthuslw.com

Client
SUNWAH GROUP

Project
THE LODGE, FLAXMAN TERRACE

Drawing Title
PROPOSED DETAILS

Scale 1: 10 @ A3

Drawn TW Checked WW Date AUG 18

Job No. Drawing No. Rev.

4923-AALW-AD-DR-A-0400 P1