
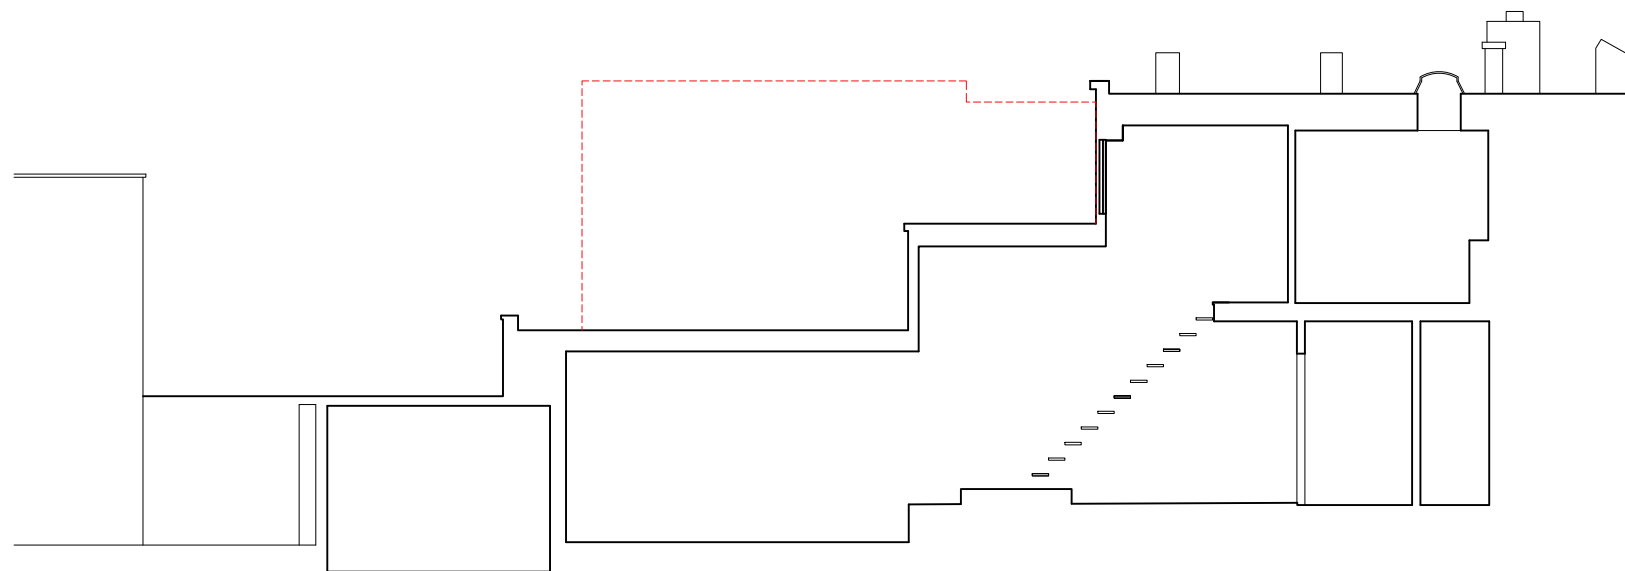


Section B

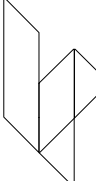

Section C

rev.	date	description	revised by
revisions			
stage PLANNING		drawing title EXISTING Sections B&C	
 LIPTON PLANT ARCHITECTS		Seatem House 39 Moreland Street London EC1V 8BB T +44 (0)20 7288 1333 E mail@lparchitects.co.uk F +44 (0)20 7288 0333 W www.lparchitects.co.uk	
		client Mr & Mrs I White	project 2 Bacon's Lane Highgate London N6 6BL
scale 1:50 @ A1 1:100 @ A3	date issued 2018.07.25	drawn by JF	drawing no 486.(1).0.007
			revision ---