


4th FLOOR

3rd FLOOR

2nd FLOOR

1st FLOOR


GROUND FLOOR

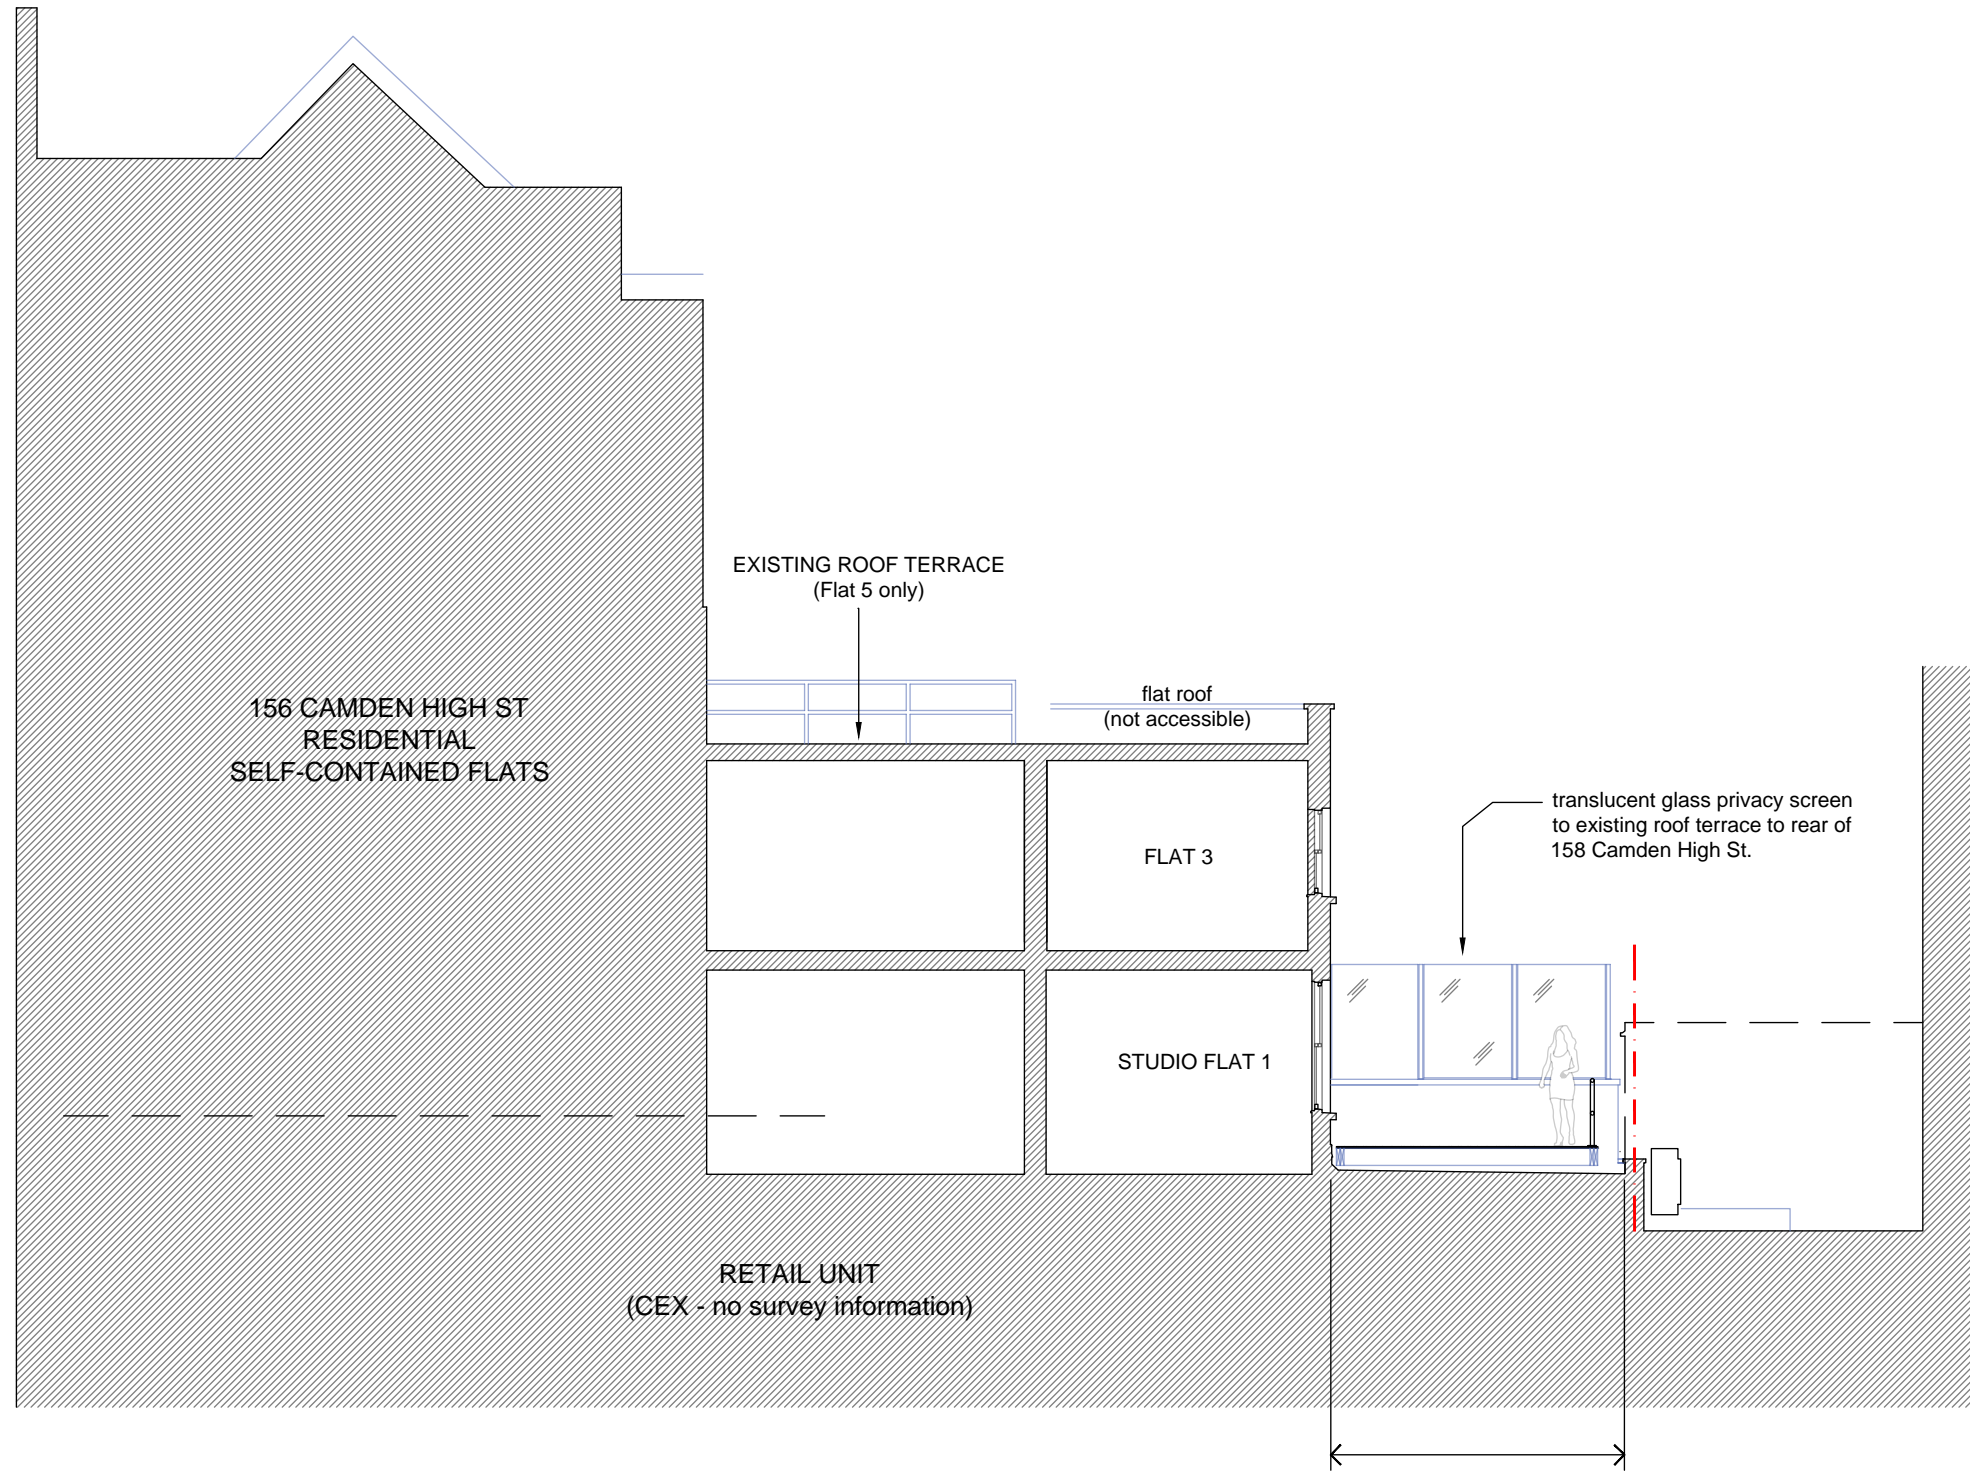

SECTION B-B



SCALE BAR IN METRES
1:100 @ A3

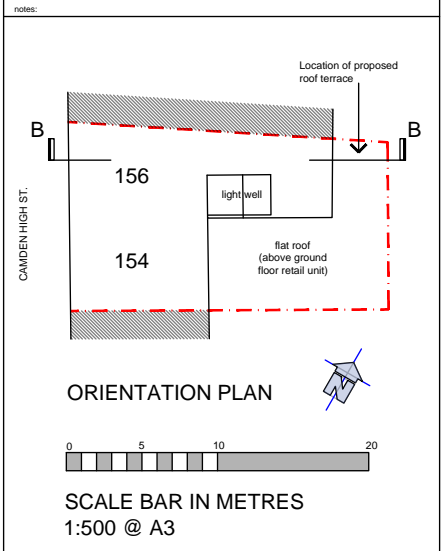

ORIENTATION PLAN

SCALE BAR IN METRES
1:500 @ A3

rev	description	date
client		
Bossem LLP		
project		
154-156 CAMDEN HIGH STREET LONDON NW1 0NE		
FLAT 1; Conversion of existing 1st floor rear flat roof to private roof terrace (19 sq.m external area)		
FLAT 2; Conversion of existing 2 x single bedrooms to 1 x double bedroom (No change in floor area)		
drawing		
Section B-B - PROPOSED		
computer file	plot date	
PROJECT CAD	13-08-2018	
project number	scale	
17-148	1:100 @ A3	
drawing number	rev	issue status
P16	-	PLANNING

spirit
architecture & design ltd

121 mercers road tufnell park london n19 4py uk
tel: +44 (0)20 7272 1367
e: studio@spirit-architects.co.uk
w: spirit-architects.london

This drawing is to be read in conjunction with all related drawings. Do not scale from this drawing. All dimensions must be checked and verified on site before commencing any work or producing shop drawings. The originator should be notified immediately of any discrepancy. This drawing is copyright and remains the property of Spirit - Architecture & Design Ltd.