
BASEMENT PLAN: EXISTING 1:50 @ A3

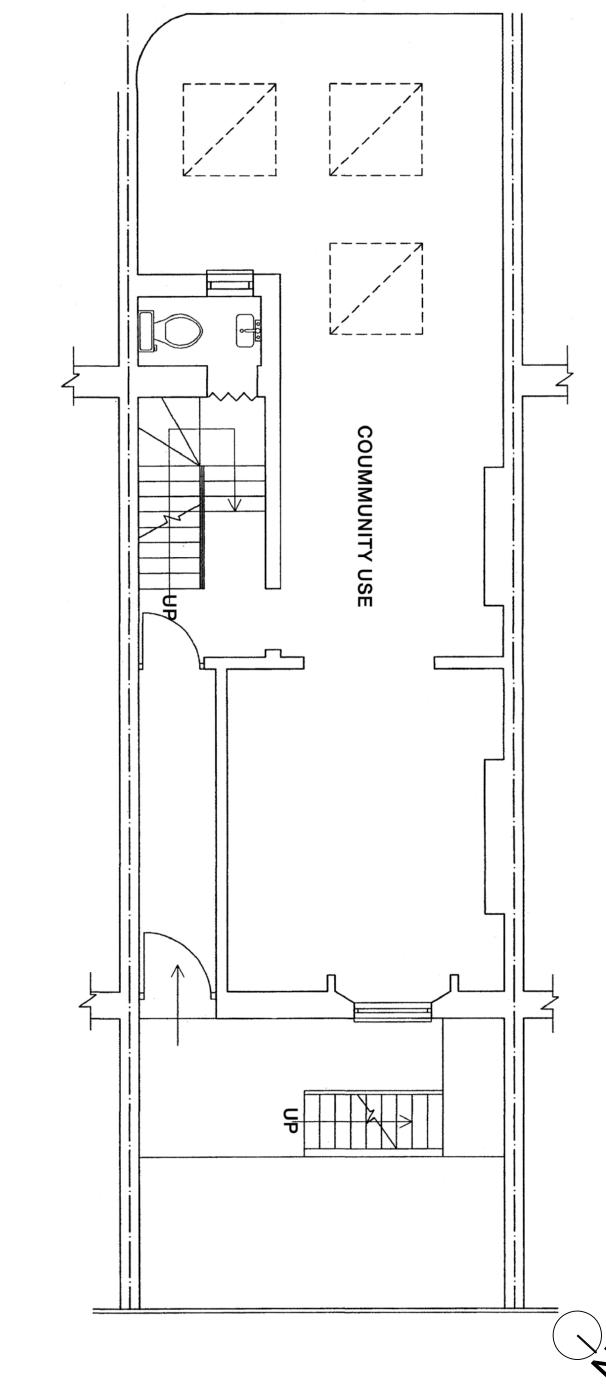

drawn by: date: 07.08.18 scale: 1:50@A3	checked by; date: -	issue status: design: ☐ B of Q: ☐ construction: ☐ re		drawing number: IM/P/SK01	r Street, London NW nt Plan scale: 1:50@A3 construction:
- 1			construction:		<u>"</u>