



0 10 20 30 40 50m




Scale 1:1250 @ A4

NOTES

- All dimensions and levels are to be checked on site.
- Any discrepancies are to be reported to the architect before any work commences.
- This drawing shall not be scaled to ascertain any dimensions. Work to figured dims only.
- This drawing shall not be reproduced without express written permission from AEW.
- Title overlay drawings and ownership boundaries are produced using all reasonable endeavors. AEW cannot be responsible for the accuracy or scale discrepancy of base plans supplied to them.

Application Boundary Indicated Thus: —

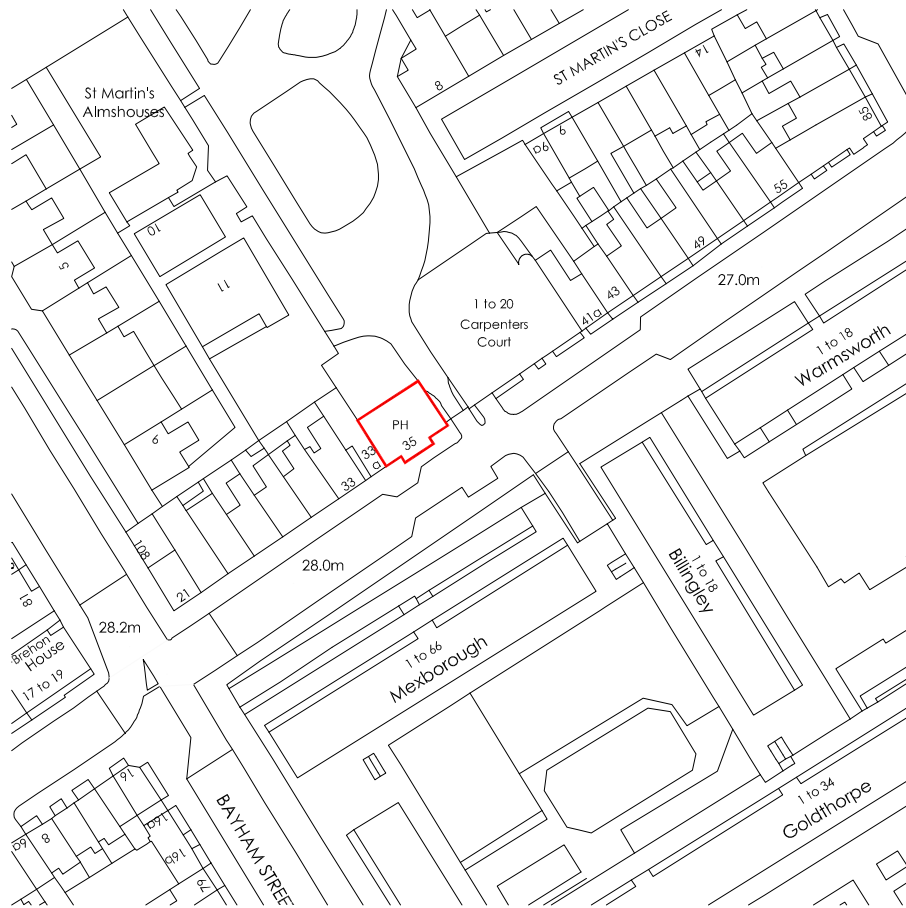

# Location Plan

- 03/08/2018 BMR LB

Initial issue

REV Date Drawn by:- Checked by:-

Status Purpose of Issue

**S2 For Approval**

drawing stage **Stage 2a - Change of Use**

client

Domino's Pizza Group

project

35 Pratt Street

Camden, London

NW1 0BG

store

PJ003029

drawing title

**Location Plan**

date 02/08/2018 drawn BMR

scale@A4 1:1250 checked LB

Rev

-

Issue

-

Issue

-

Issue

-

Issue

-

Issue

-

Issue

-

Issue

-

B10413-AEW-PJ003029-XX-DR-0005

AEW ARCHITECTS AND DESIGNERS LTD  
MANCHESTER W2 1AB TEL: 0161 443 7000 FAX: 0161 443 7073

