



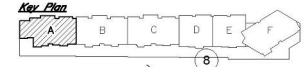

hello@covertinstallations.co.uk

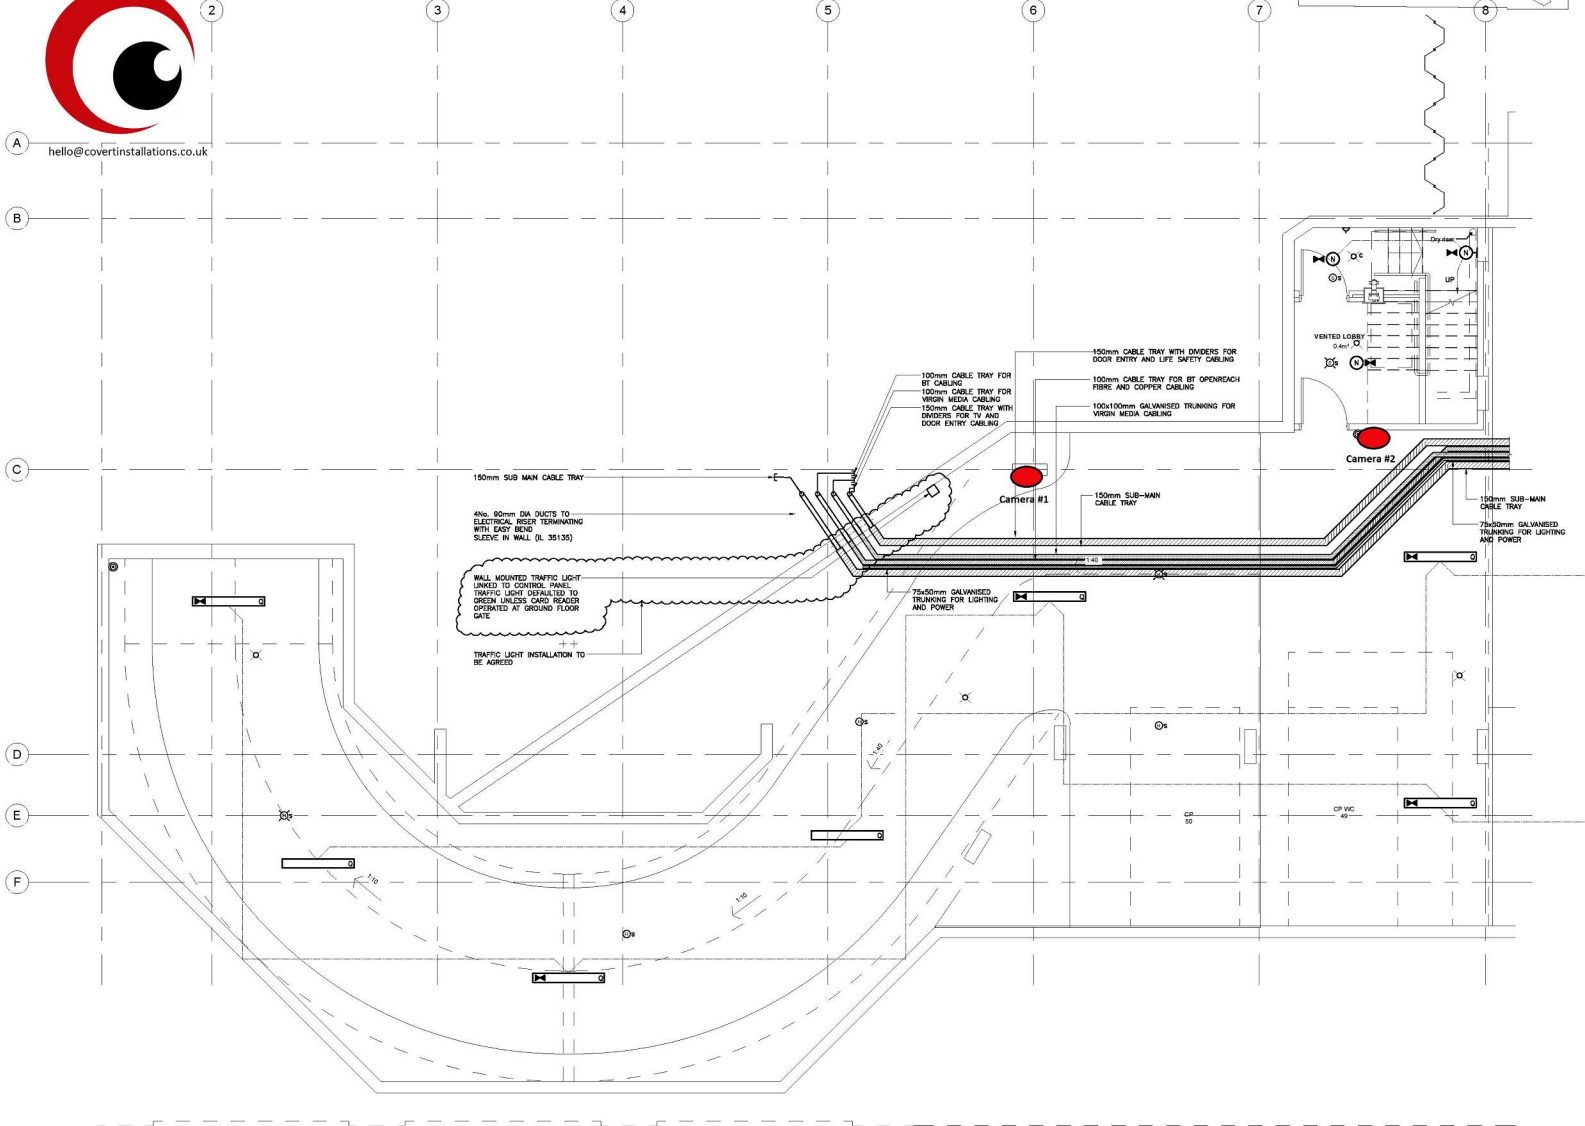

- NOTES**
1. ALL DIMENSIONS ARE IN MILLIMETRES UNLESS OTHERWISE INDICATED.
  2. THIS DRAWING SHALL BE READ IN CONJUNCTION WITH THE SPECIFICATION AND ALL OTHER DRAWINGS.

C1	31.01.17	CONSTRUCTION ISSUE	LT	MD
Date	Revision	Drawn	Checked	Approved

**Norman Bromley Partnership LLP**  
consulting engineers  
Bridges House,  
87-101 High Street,  
Tonbridge,  
Kent, TN10 1DR



Tel. No. (01732) 773737 Fax No. (01732) 773353  
Email: info@normanbromley.co.uk

Client  
**WIVES LIVING SPACES**

Project  
**ABBEY ROAD**

Service  
**Electrical Engineering**

Title  
**BLOCK A LEVEL -1  
BASEMENT PLAN  
ELECTRICAL SERVICES LAYOUT**

Scale 1:5000/1	Date 16/1/17	Drawn PDT	Approved MD
-------------------	-----------------	--------------	----------------

Drawing No. EBS 1536-A/1	REV. C1
-----------------------------	------------

**CONSTRUCTION**