
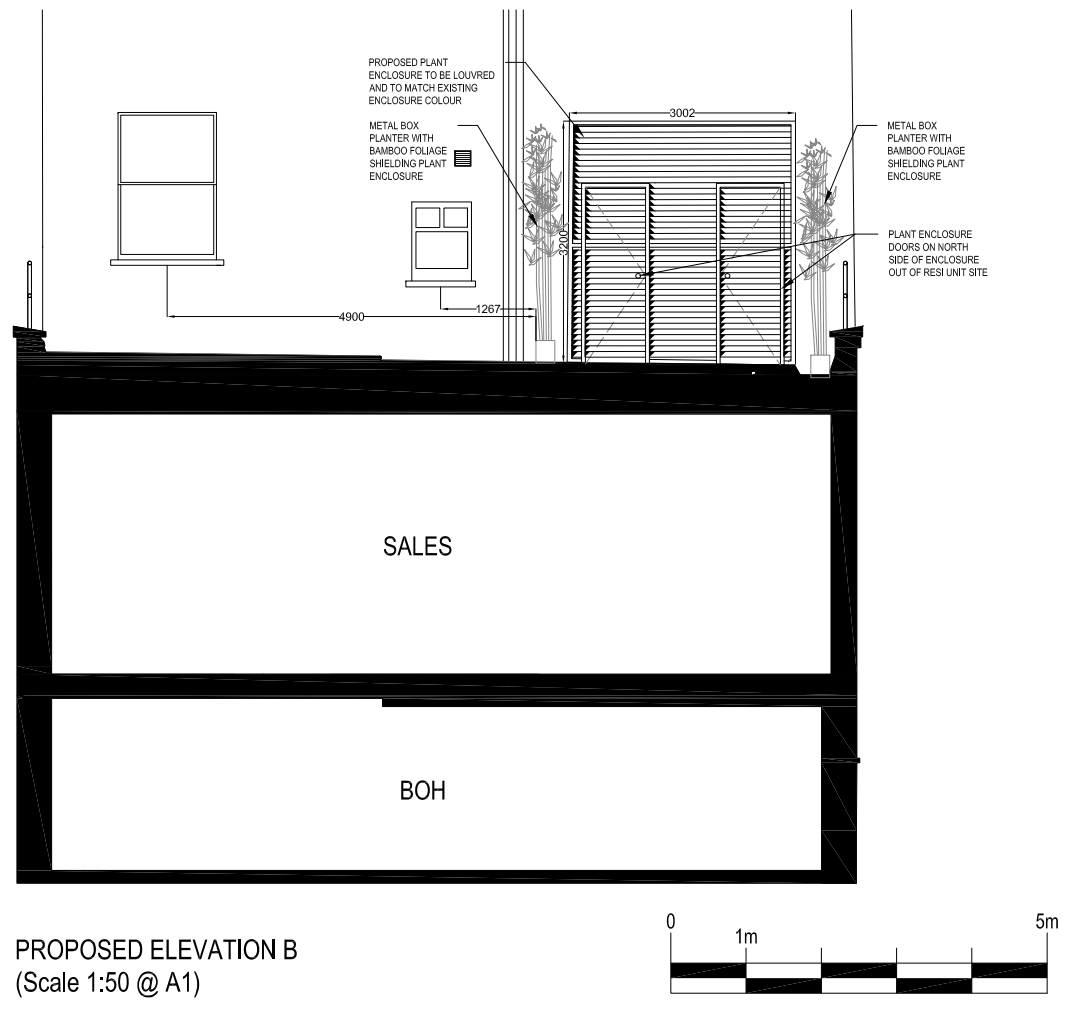


DO NOT SCALE FROM THIS DRAWING - STATED DIMENSIONS REFER. CONTRACTORS SHALL BE RESPONSIBLE FOR THE CHECKING OF ALL STATED DIMENSIONS, WITH ANY ANOMALIES BEING IDENTIFIED TO THE ORIGINATOR PRIOR TO ANY CONSTRUCTION OR FABRICATION WORKS COMMENCING. STRUCTURE TO BE CONFIRMED BY STRUCTURAL ENGINEER FOLLOWING SITE VISIT.

PLANNING

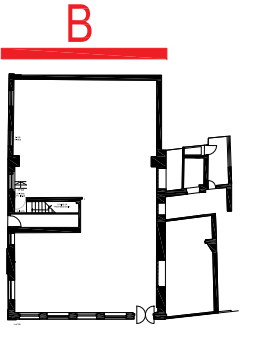

PROPOSED ELEVATION B
(Scale 1:50 @ A1)

Revision	Date	Description
A	30.07.18	Elevation Updated

5th Floor Eldon House,
2-3 Eldon Street,
London EC2M 7LS

Tyburn
management llp

Project Title
29 Belsize Lane
Camden
NW3 5AS

Drawing Title
PROPOSED ELEVATION B

Project Number	Drawing Number	Revision
	PP111	A

Drawn	Checked	Scale	Date
AN		NOTED	30.07.18

The content of this drawing is the property of Tyburn Management LLP and may not be copied in whole or part without formal consent.