

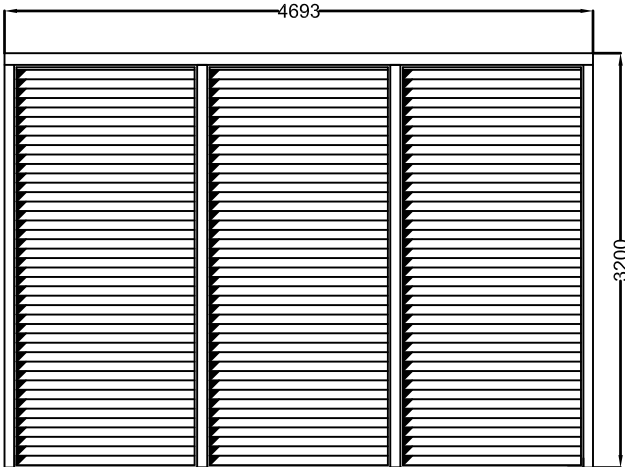


DO NOT SCALE FROM THIS DRAWING - STATED DIMENSIONS REFER, CONTRACTORS SHALL BE RESPONSIBLE FOR THE CHECKING OF ALL STATED DIMENSIONS, WITH ANY ANOMALIES BEING IDENTIFIED TO THE ORIGINATOR PRIOR TO ANY CONSTRUCTION OR FABRICATION WORKS COMMENCING. STRUCTURE TO BE CONFIRMED BY STRUCTURAL ENGINEER FOLLOWING SITE VISIT.


PLANNING

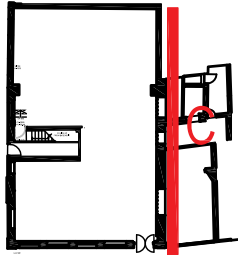

PROPOSED LOUVRE
(Scale 1:30 @ A1)

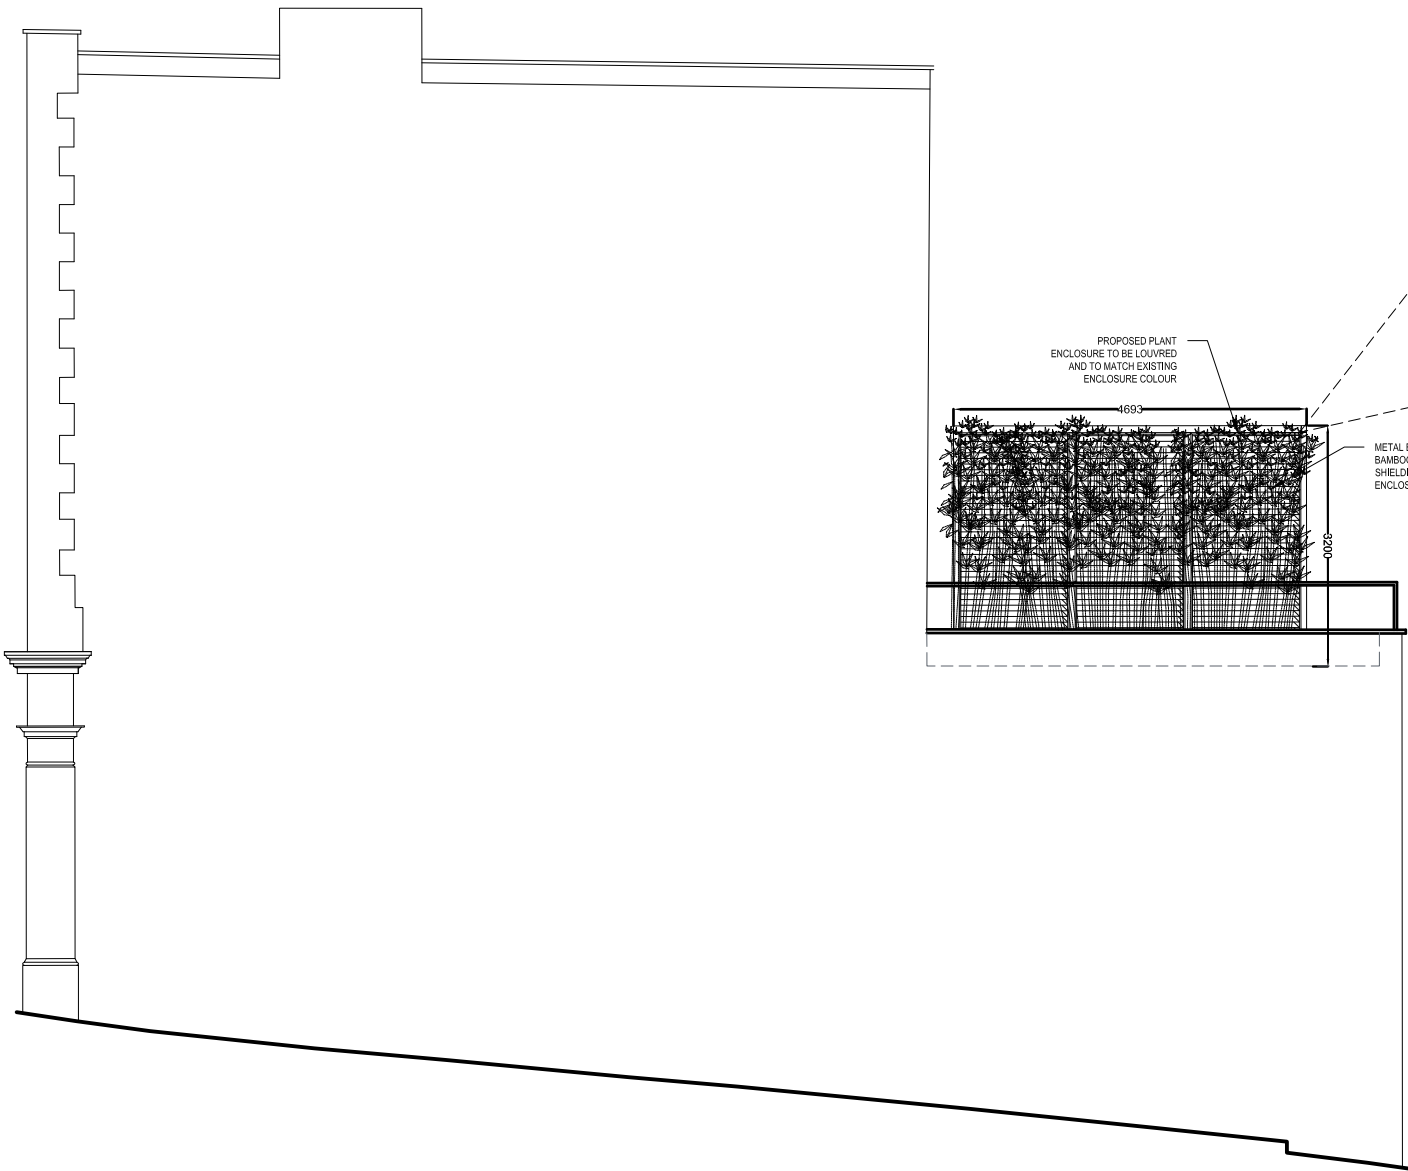

PROPOSED ELEVATION C
(Scale 1:50 @ A1)

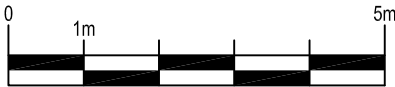

A	09.08.18	Plant enclosure updated.	
Revision	Date	Description	
5th Floor Eldon House, 2-3 Eldon Street, London EC2M 7LS			
Project Title		29 Belsize Lane Camden NW3 5AS	
Drawing Title		PROPOSED ELEVATION C	
Project Number		Drawing Number PP112	Revision A
Drawn AB	Checked	Scale NOTED	Date 09.08.18
The content of this drawing is the property of Tyburn Management LLP and may not be copied in whole or part without formal consent.			