
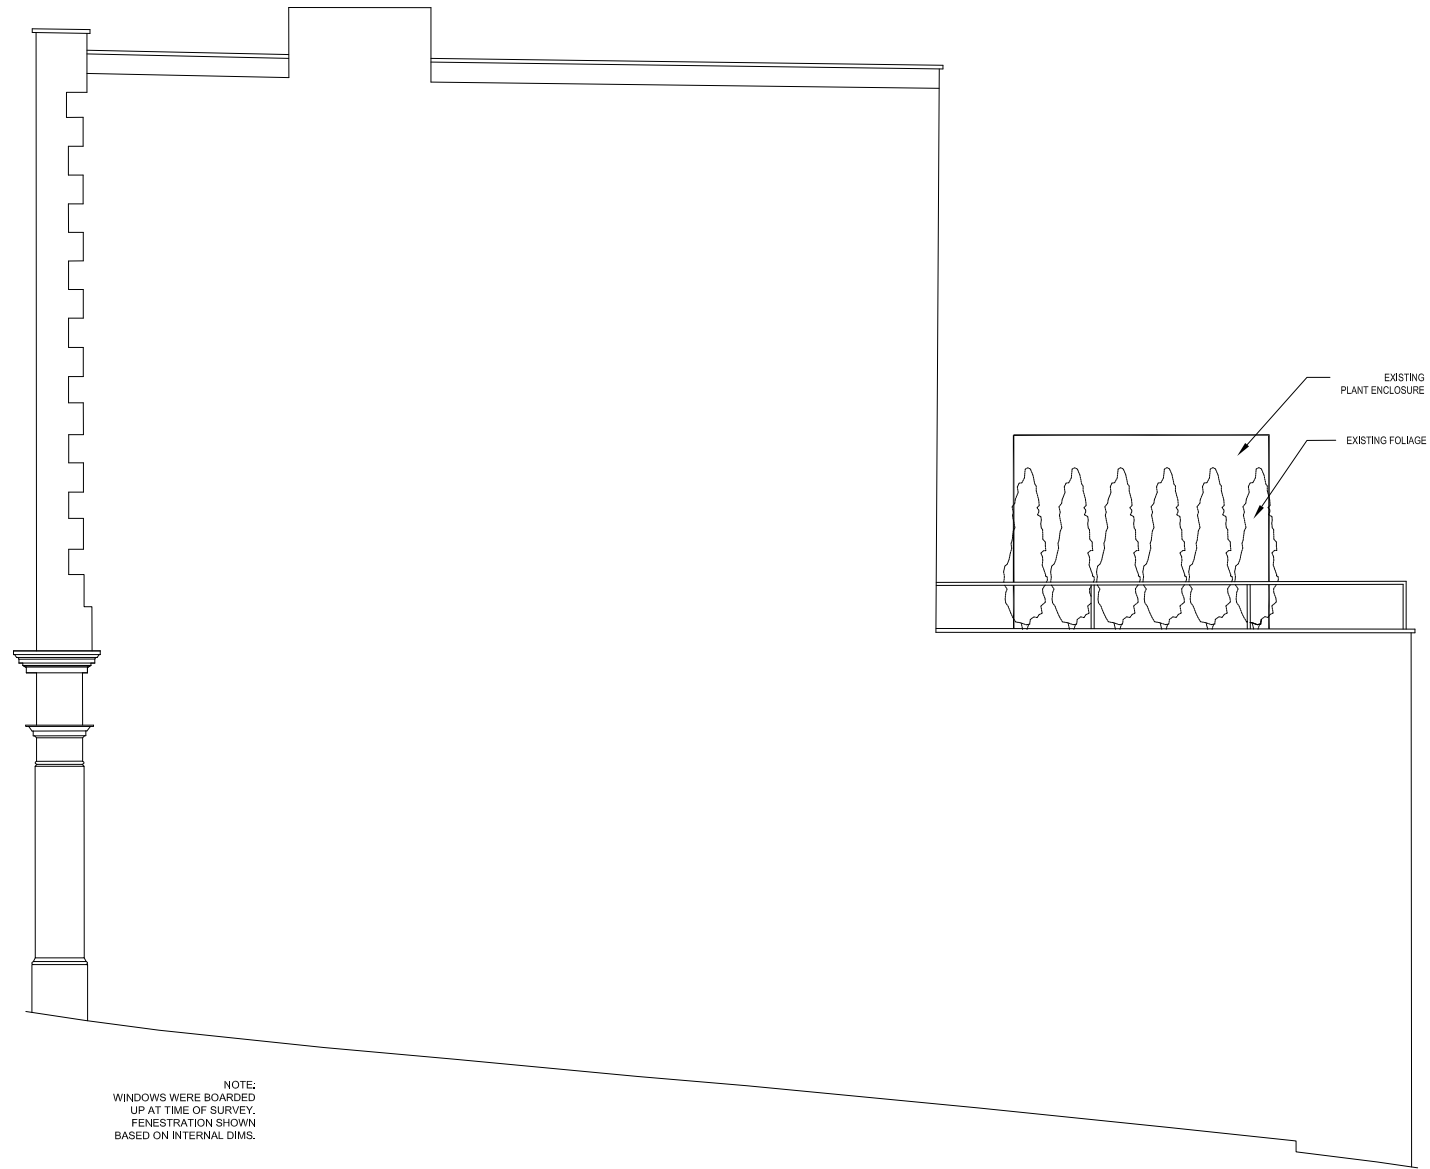


DO NOT SCALE FROM THIS DRAWING - STATED DIMENSIONS REFER. CONTRACTORS SHALL BE RESPONSIBLE FOR THE CHECKING OF ALL STATED DIMENSIONS, WITH ANY ANOMALIES BEING IDENTIFIED TO THE ORIGINATOR PRIOR TO ANY CONSTRUCTION OR FABRICATION WORKS COMMENCING. STRUCTURE TO BE CONFIRMED BY STRUCTURAL ENGINEER FOLLOWING SITE VISIT.

PLANNING

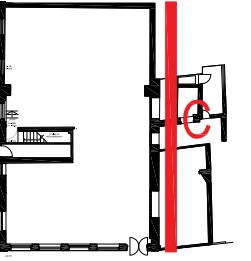

NOTE:
WINDOWS WERE BOARDED
UP AT TIME OF SURVEY.
FENESTRATION SHOWN
BASED ON INTERNAL DIMS.

EXISTING ELEVATION C
(Scale 1:50 @ A1)



Revision	Date	Description
<p>5th Floor Eldon House, 2-3 Eldon Street, London EC2M 7LS</p> <p>Project Title</p> <p>29 Belsize Lane Camden NW3 5AS</p> <p>Drawing Title</p> <p>EXISTING ELEVATION C</p>		
Project Number		Revision
PP106		
Drawn	Checked	Date
AB	NOTED	09.08.18
<p>The content of this drawing is the property of Tyburn Management LLP and may not be copied in whole or part without formal consent.</p>		