

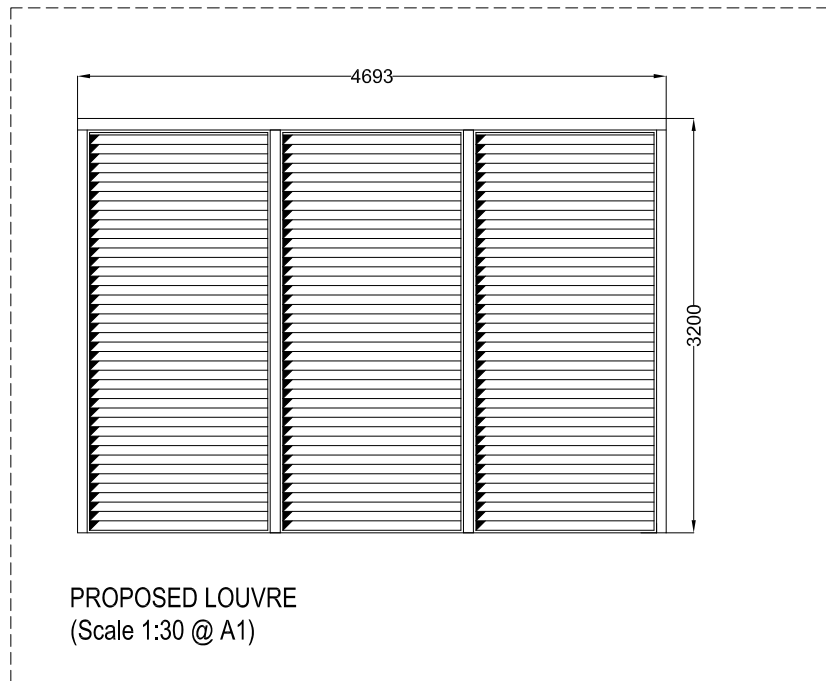


PLANNING

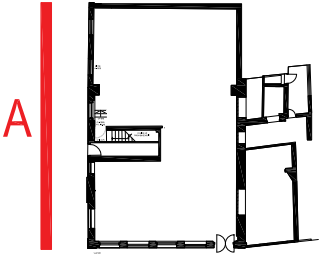

PROPOSED ELEVATION A
(Scale 1:50 @ A1)

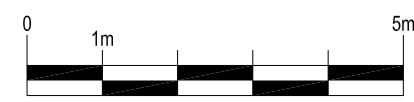

B	09.08.18	Foliage updated.
A	30.07.18	Plant enclosure updated.
Revision	Date	Description

5th Floor Eldon House,
2-3 Eldon Street,
London EC2M 7LS

Tyburn
management llp

Project Title
29 Belsize Lane
Camden
NW3 5AS

Drawing Title
PROPOSED ELEVATION A

Project Number	Drawing Number	Revision
	PP110	B
Drawn	Checked	Scale
AN		NOTED
Date	30.07.18	