

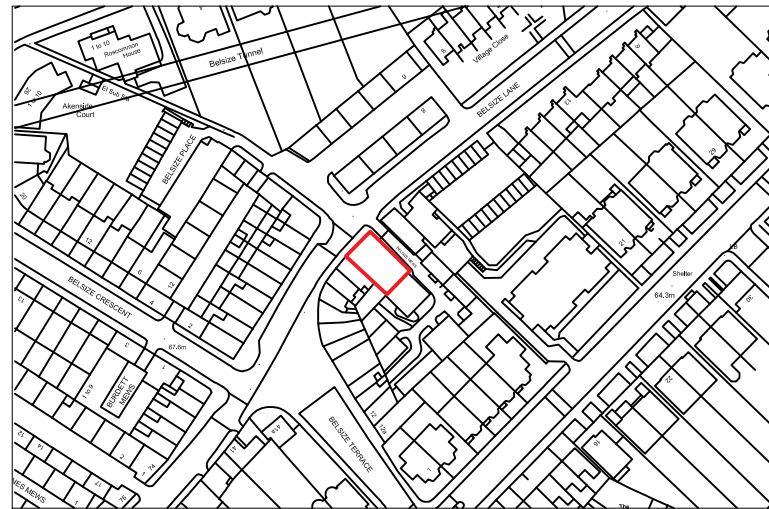



DO NOT SCALE FROM THIS DRAWING - STATED DIMENSIONS REFER. CONTRACTORS SHALL BE RESPONSIBLE FOR THE CHECKING OF ALL STATED DIMENSIONS, WITH ANY ANOMALIES BEING IDENTIFIED TO THE ORIGINATOR PRIOR TO ANY CONSTRUCTION OR FABRICATION WORKS COMMENCING. STRUCTURE TO BE CONFIRMED BY STRUCTURAL ENGINEER FOLLOWING SITE VISIT.

PLANNING

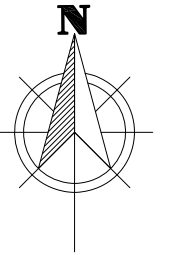

LOCATION PLAN
(Scale 1:1250 @ A1)

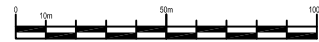

Revision	Date	Description
B	09.08.18	Boundary And Hatching Updated
A	24.07.18	Location Plan Updated
<p>5th Floor Eldon House, 2-3 Eldon Street, London EC2M 7LS</p> 		
<p>Project Title 29 Belsize Lane Camden NW3 5AS</p>		
<p>Drawing Title LOCATION PLAN</p>		
Project Number	Drawing Number	Revision
	PP101	B
Drawn	Checked	Scale
AB		NOTED
		Date
		09.08.18
<p>The content of this drawing is the property of Tyburn Management LLP and may not be copied in whole or part without formal consent.</p>		