


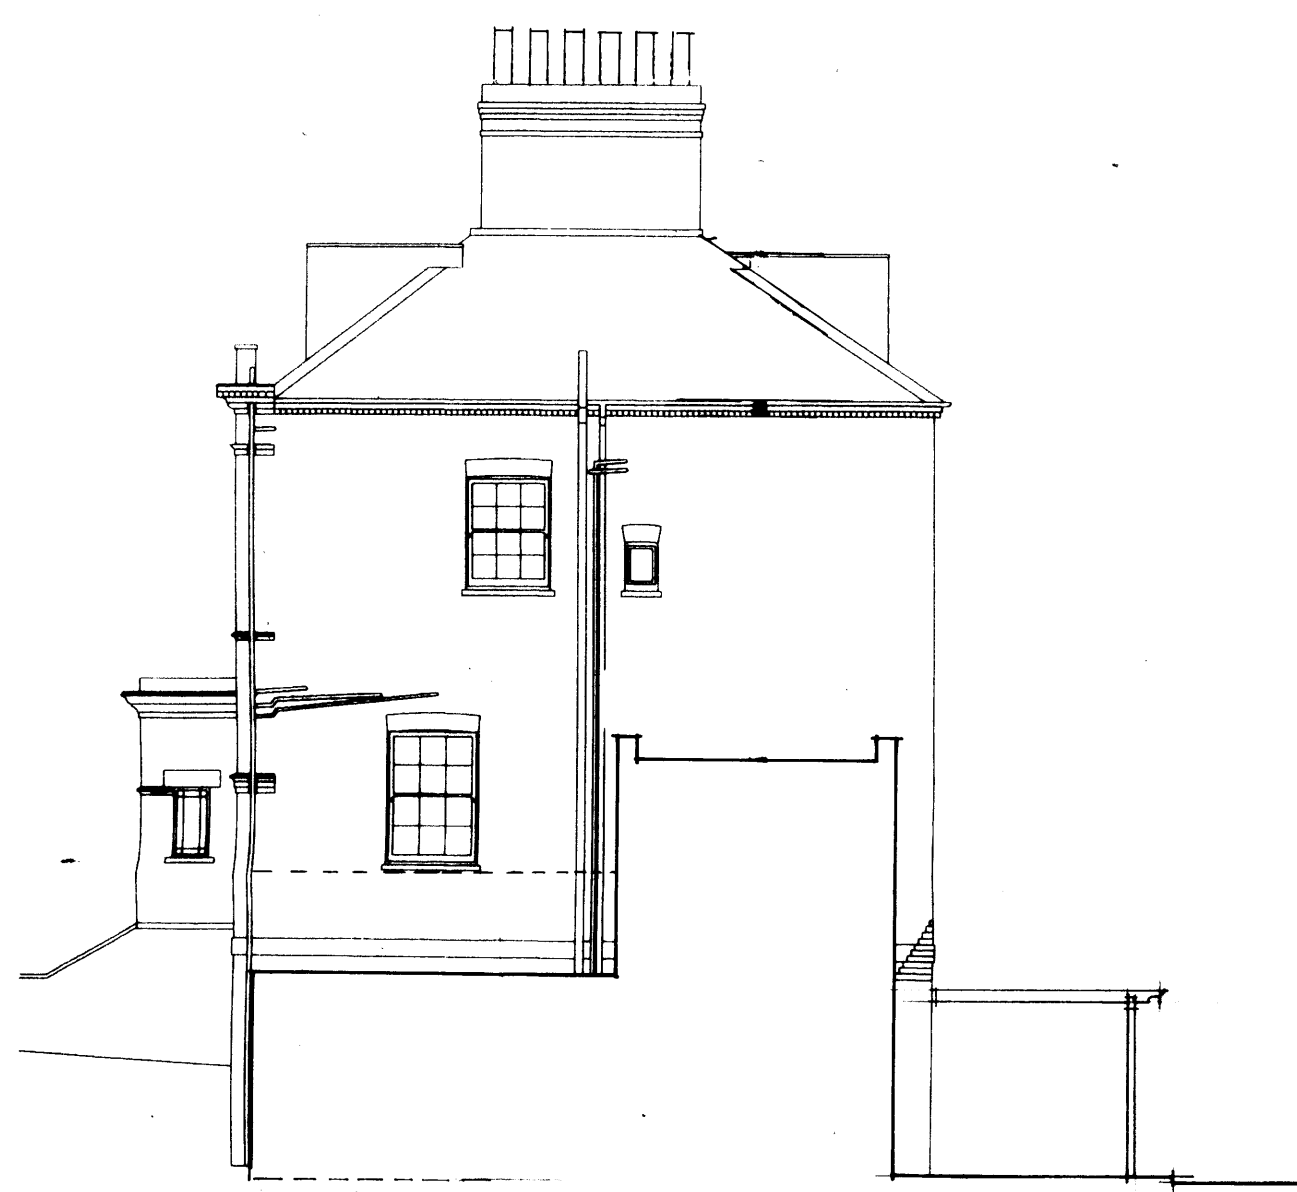


north west elevation




south west elevation




south east elevation

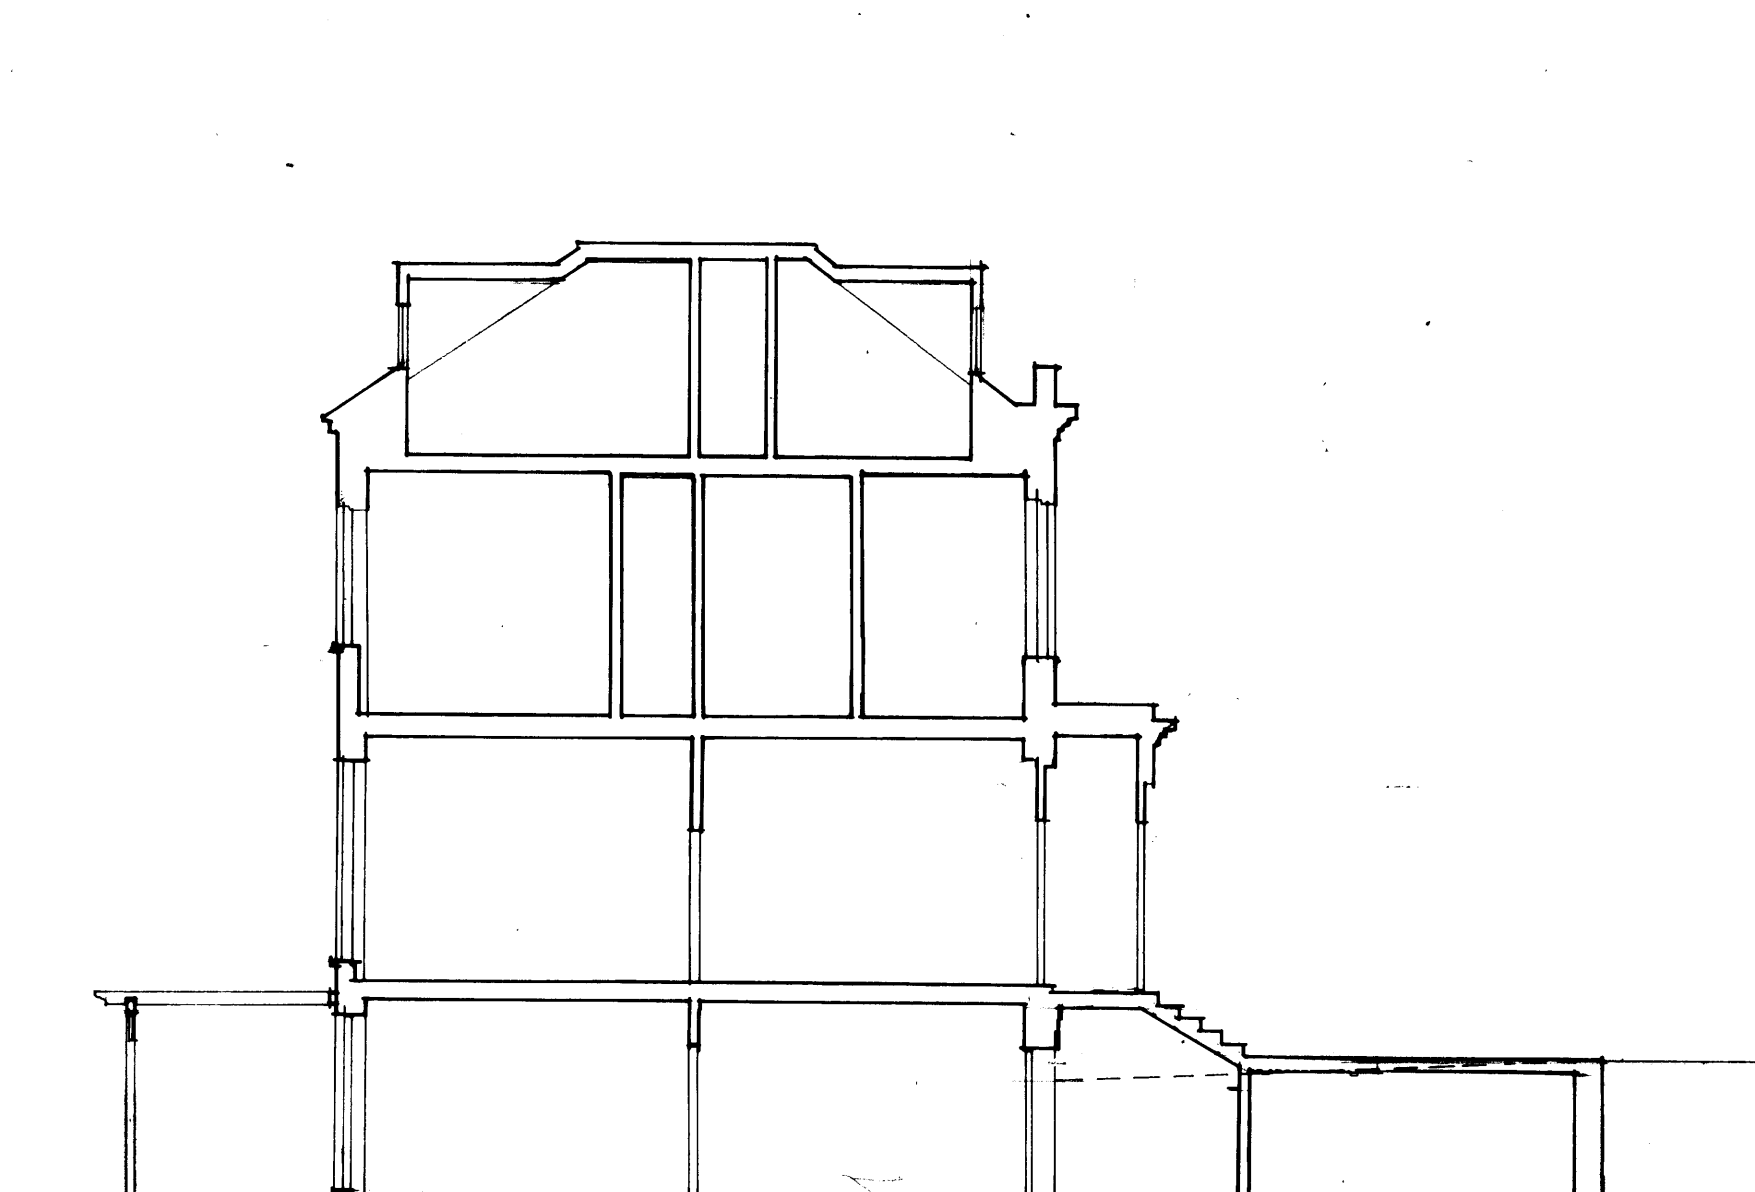


section aa

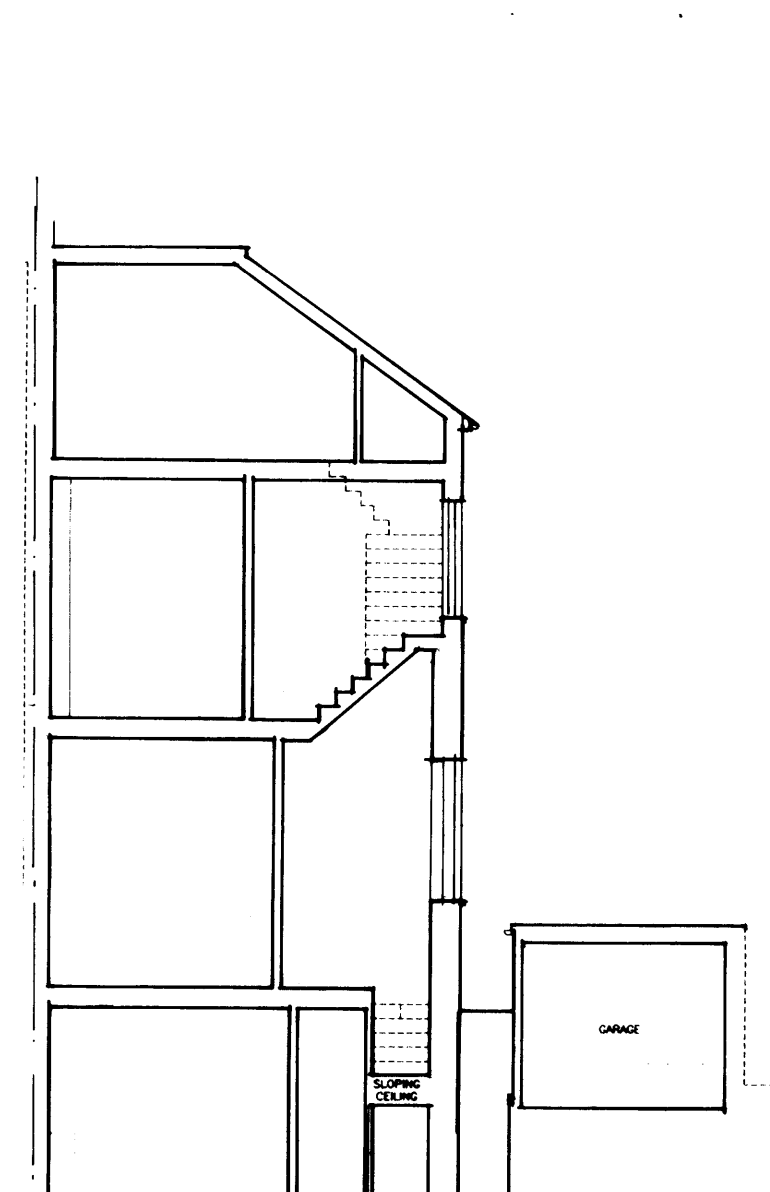


section bb

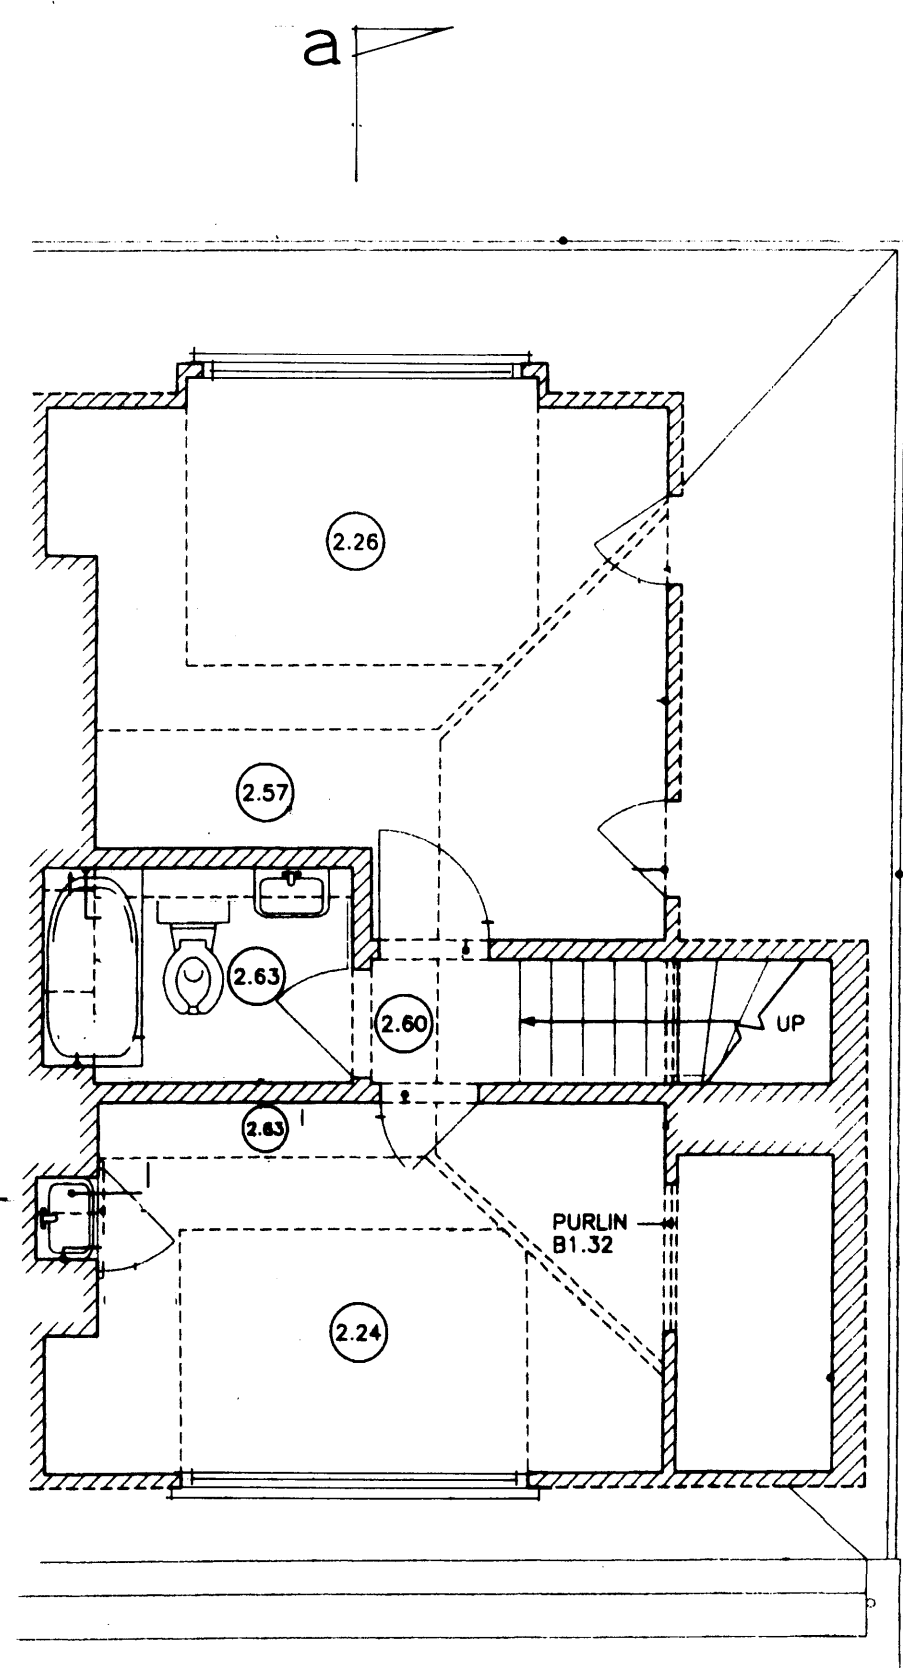


second floor

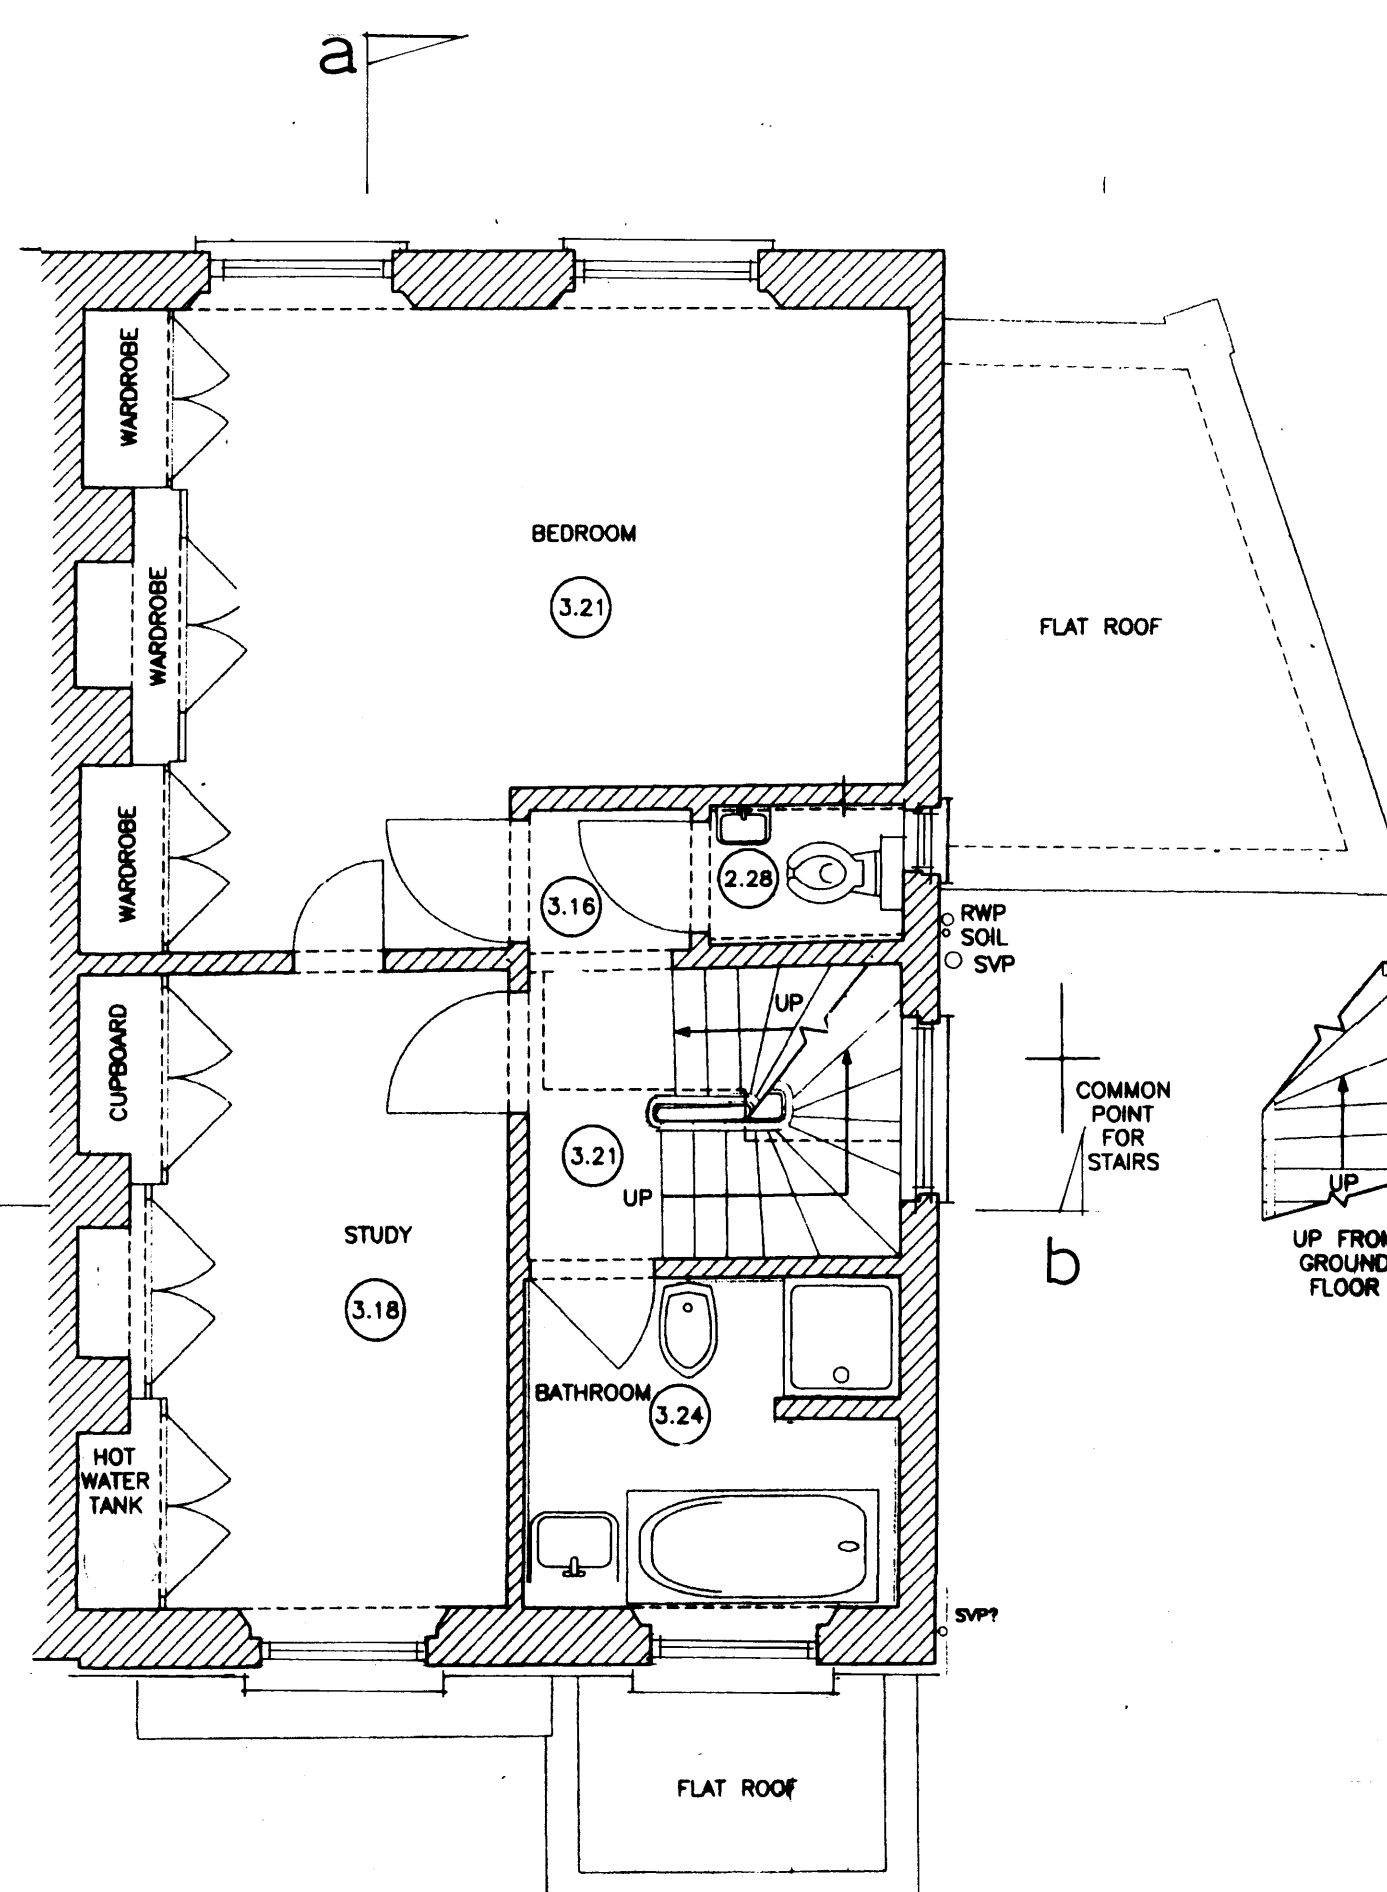


first floor

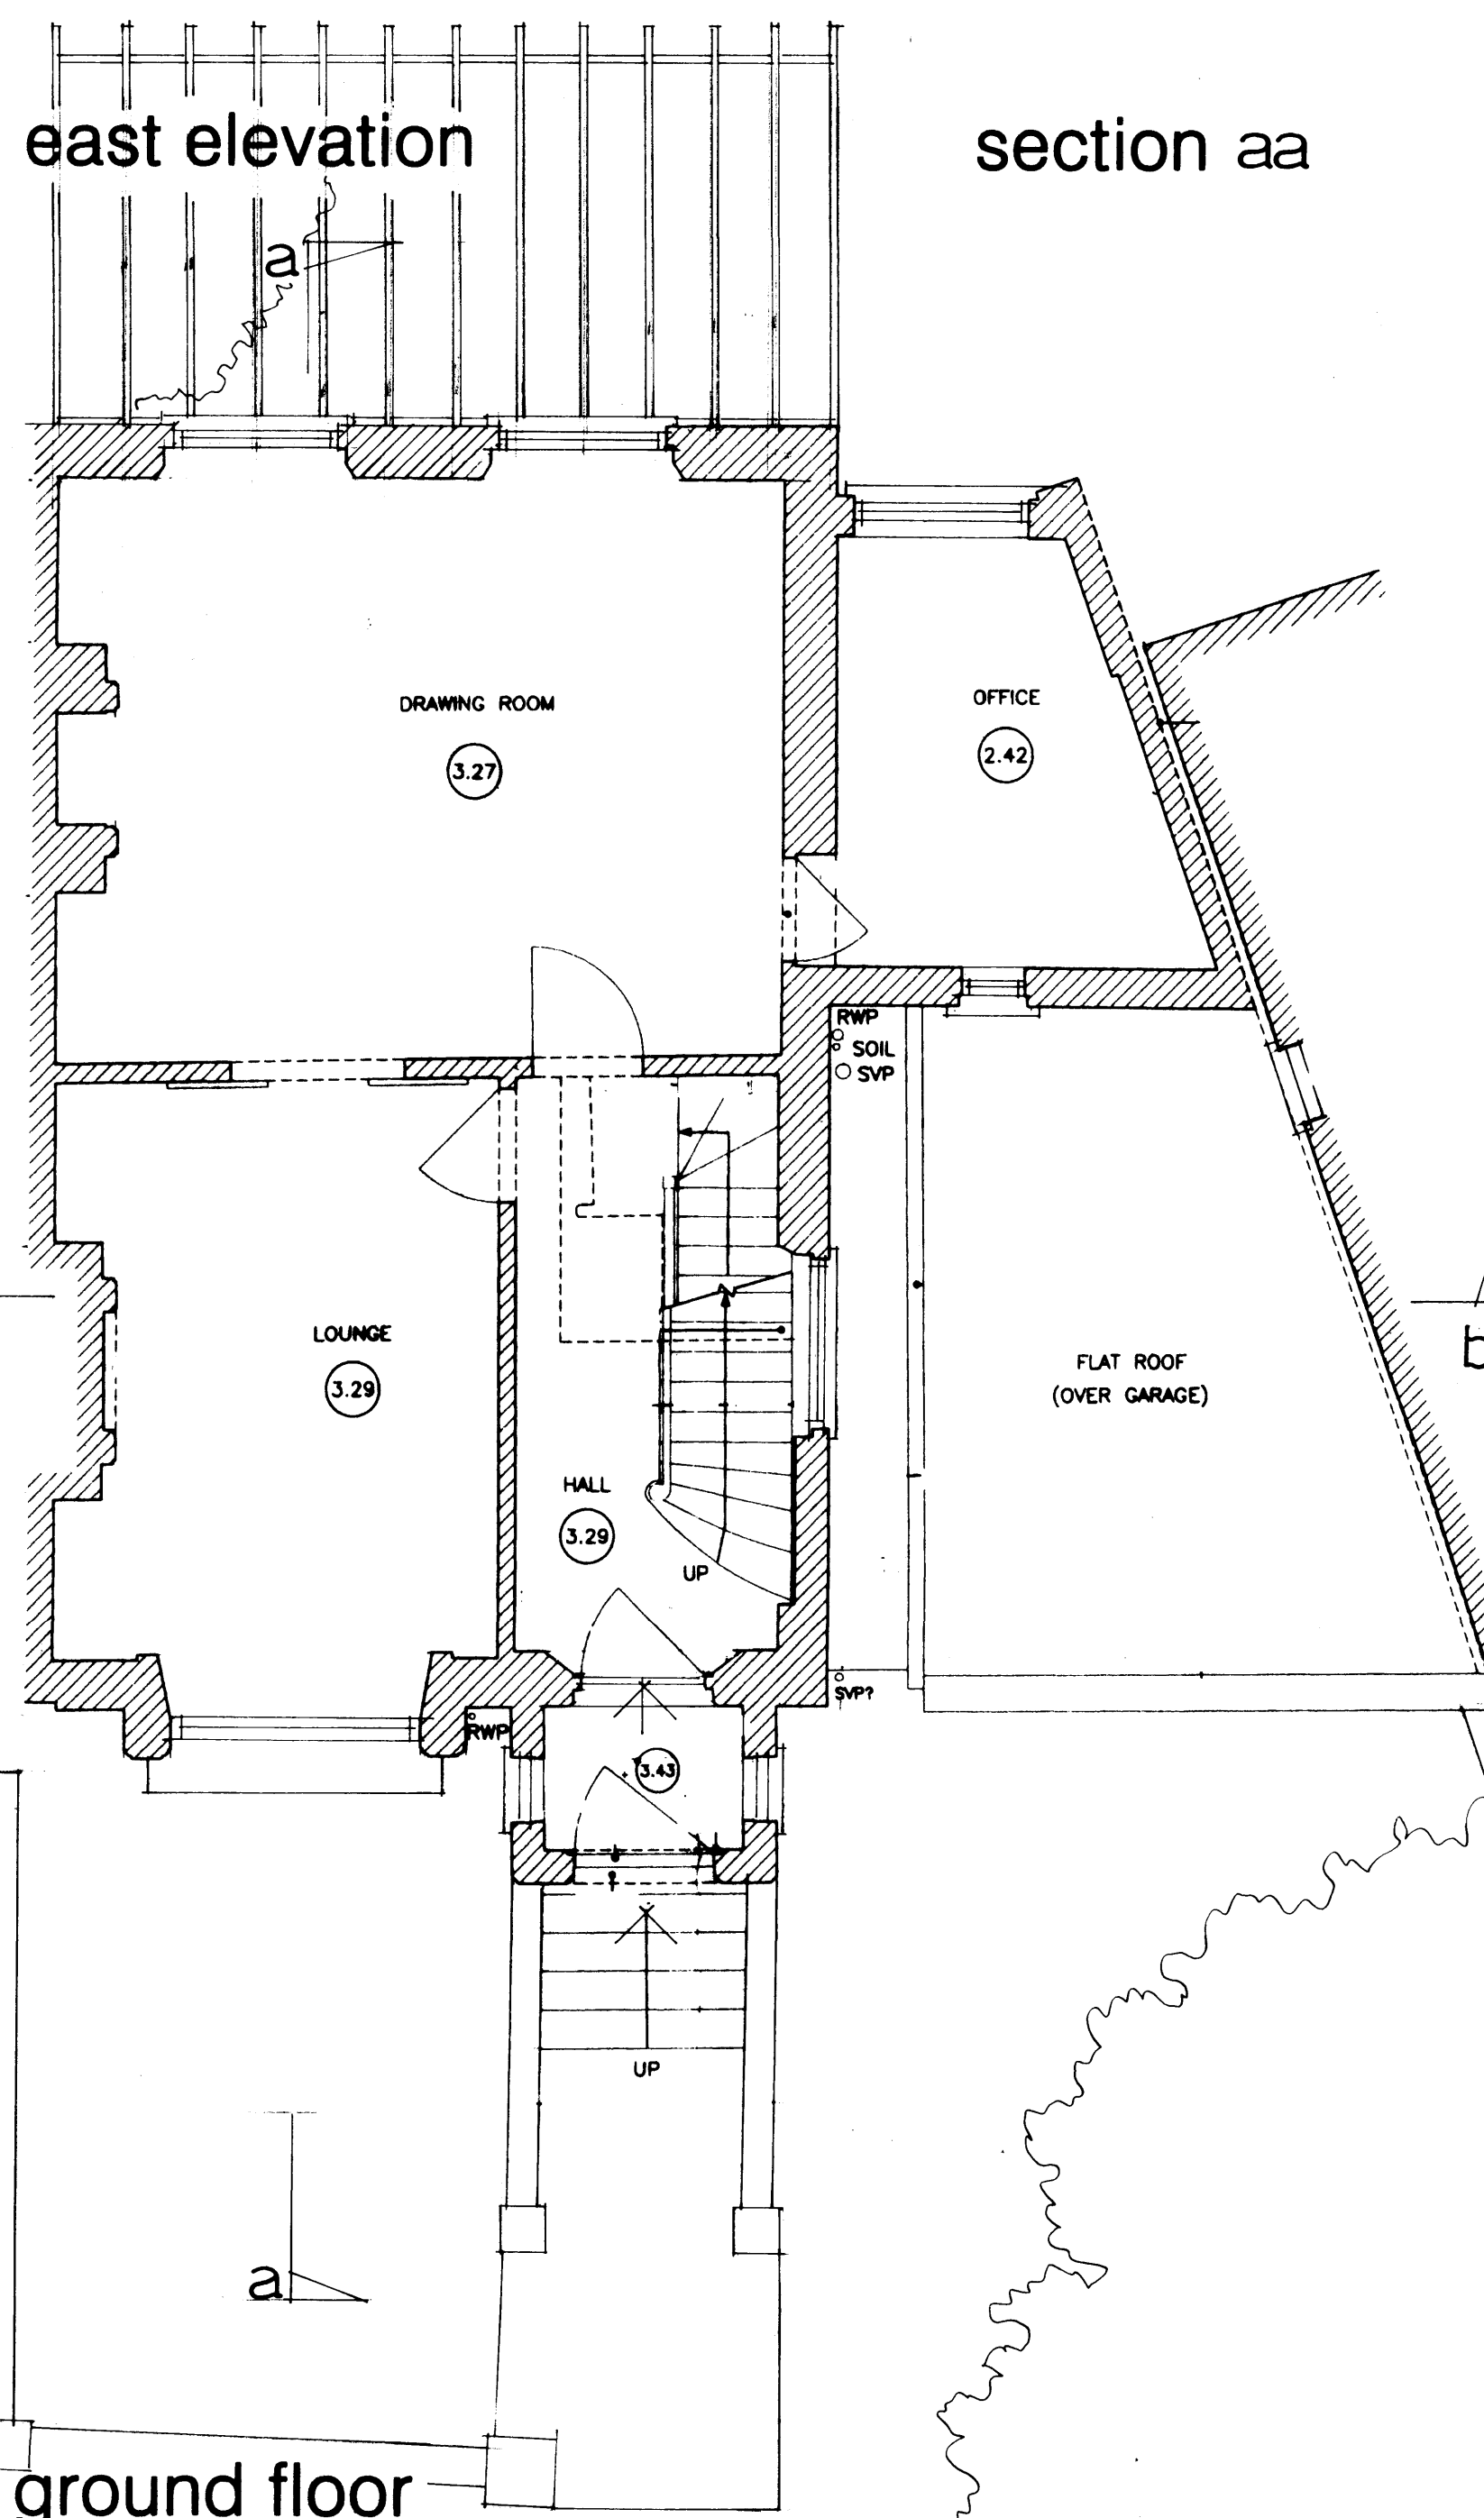


ground floor

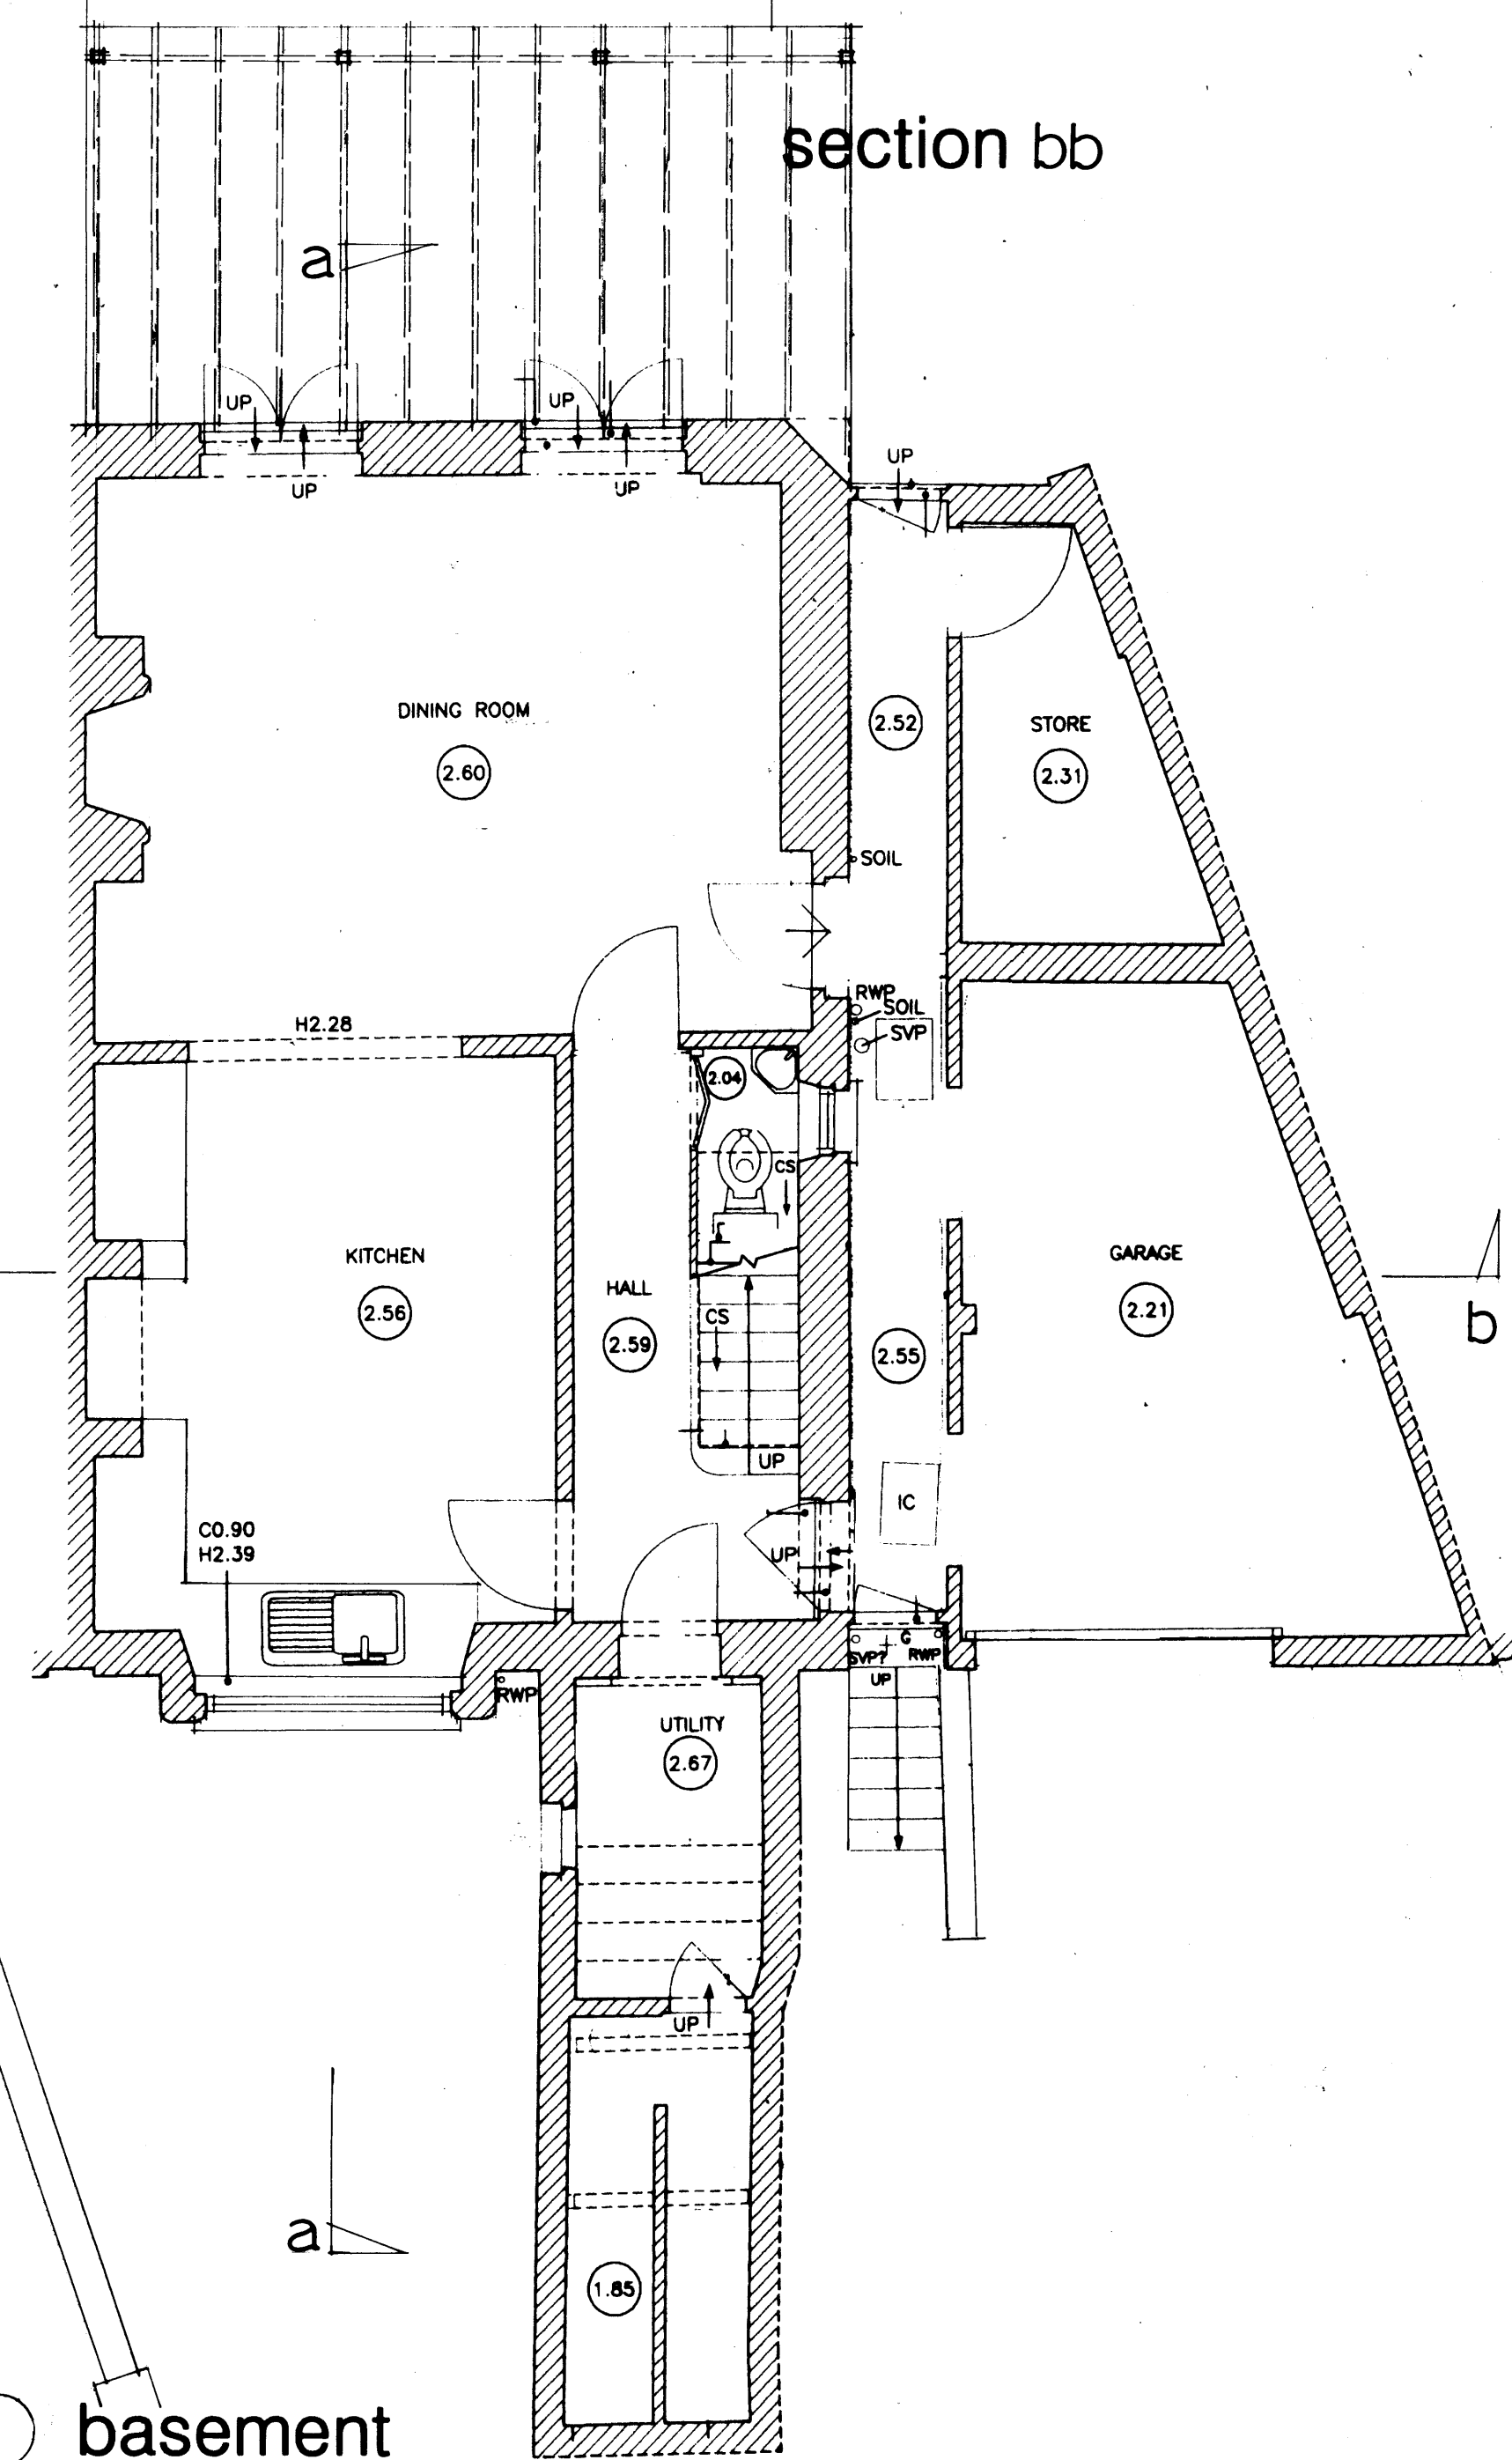

basement

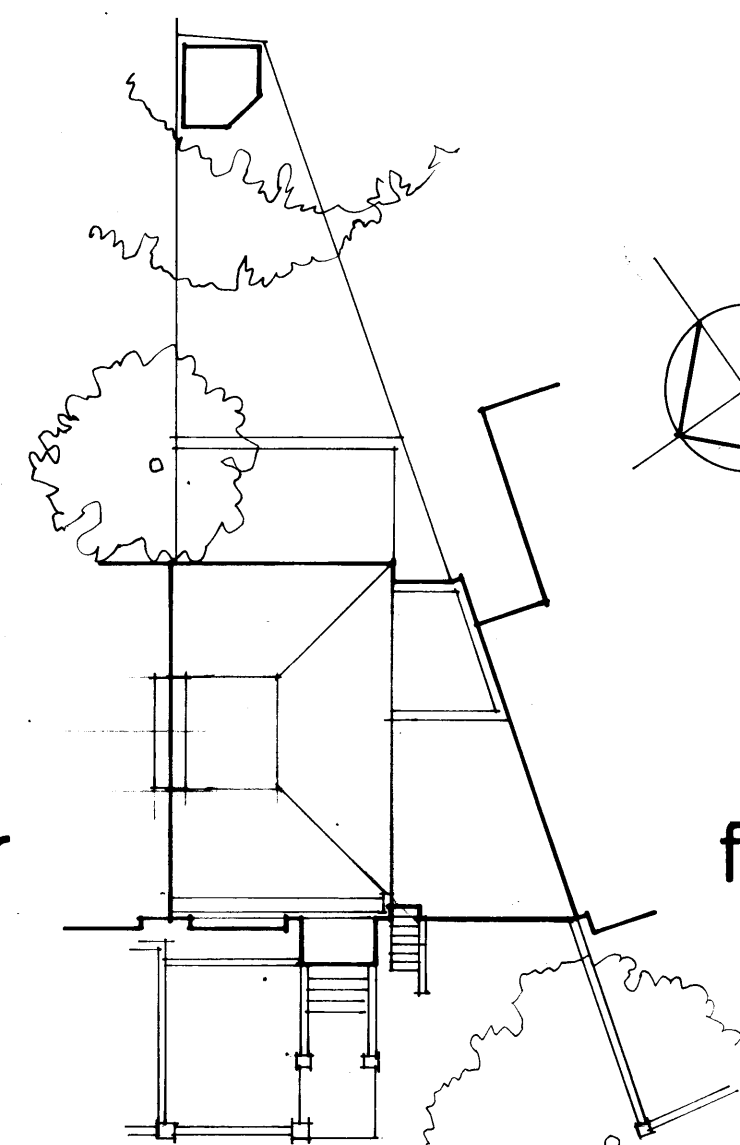

site plan 1:200

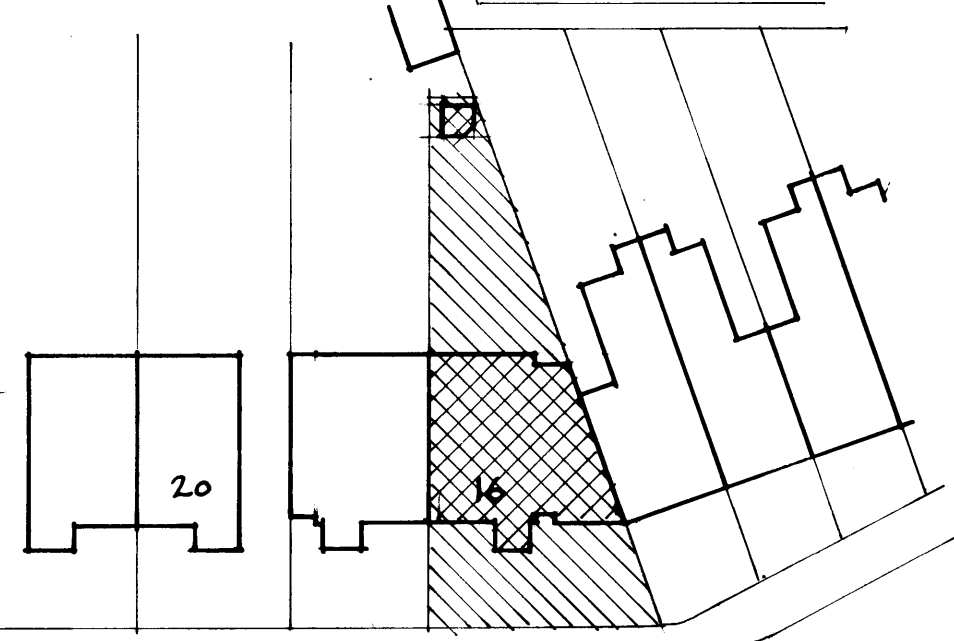

block plan 1:500