
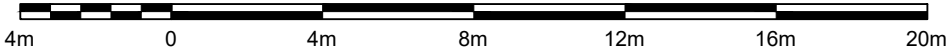


BLOCK PLAN

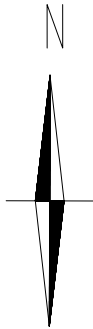

Written dimensions to be taken in preferences to scaled dimensions. The Contractor is responsible for checking all dimensions before work starts.

All work is to be carried out to the requirements, and to the satisfaction of the Local Authority. These drawings are for planning purposes only

Any discrepancies to be brought to the attention of 4D Planning Consultants immediately.

Location Plan

Rev	Date	Description	by	chk



**4D PLANNING**<sup>TM</sup>

www.GetMePlanning.com<sup>®</sup>

Client		Callum Logan
Project		Flat 3, 15 Kingdon Road, London, NW6 1PJ
Title		Block Plan
Date: July 2018	Rev: /	
Scale: 1:200 @ A3		
Drawing No. KR02		