



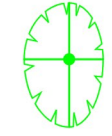

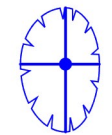


KEY

-  Tree Position with Canopy Spread plus BS5837 Category A1, A2 or A3
-  Tree Position with Canopy Spread plus BS5837 Category B1, B2 or B3
-  Tree Position with Canopy Spread plus BS5837 Category C1, C2 or C3
-  Tree Position with Canopy Spread plus BS5837 Category U
-  Root Protection Area (RPA) - Based on Simple Radius from Tree
-  - First significant Branch direction (FSB)
-  - Protective Fence Line


TREE PROTECTION PLAN

CLIENT: Mr G O'Dowd

PROJECT: 18 Well Road, Hampstead, London.

DATE: 19th March 2018

SCALE: 1:250 A3

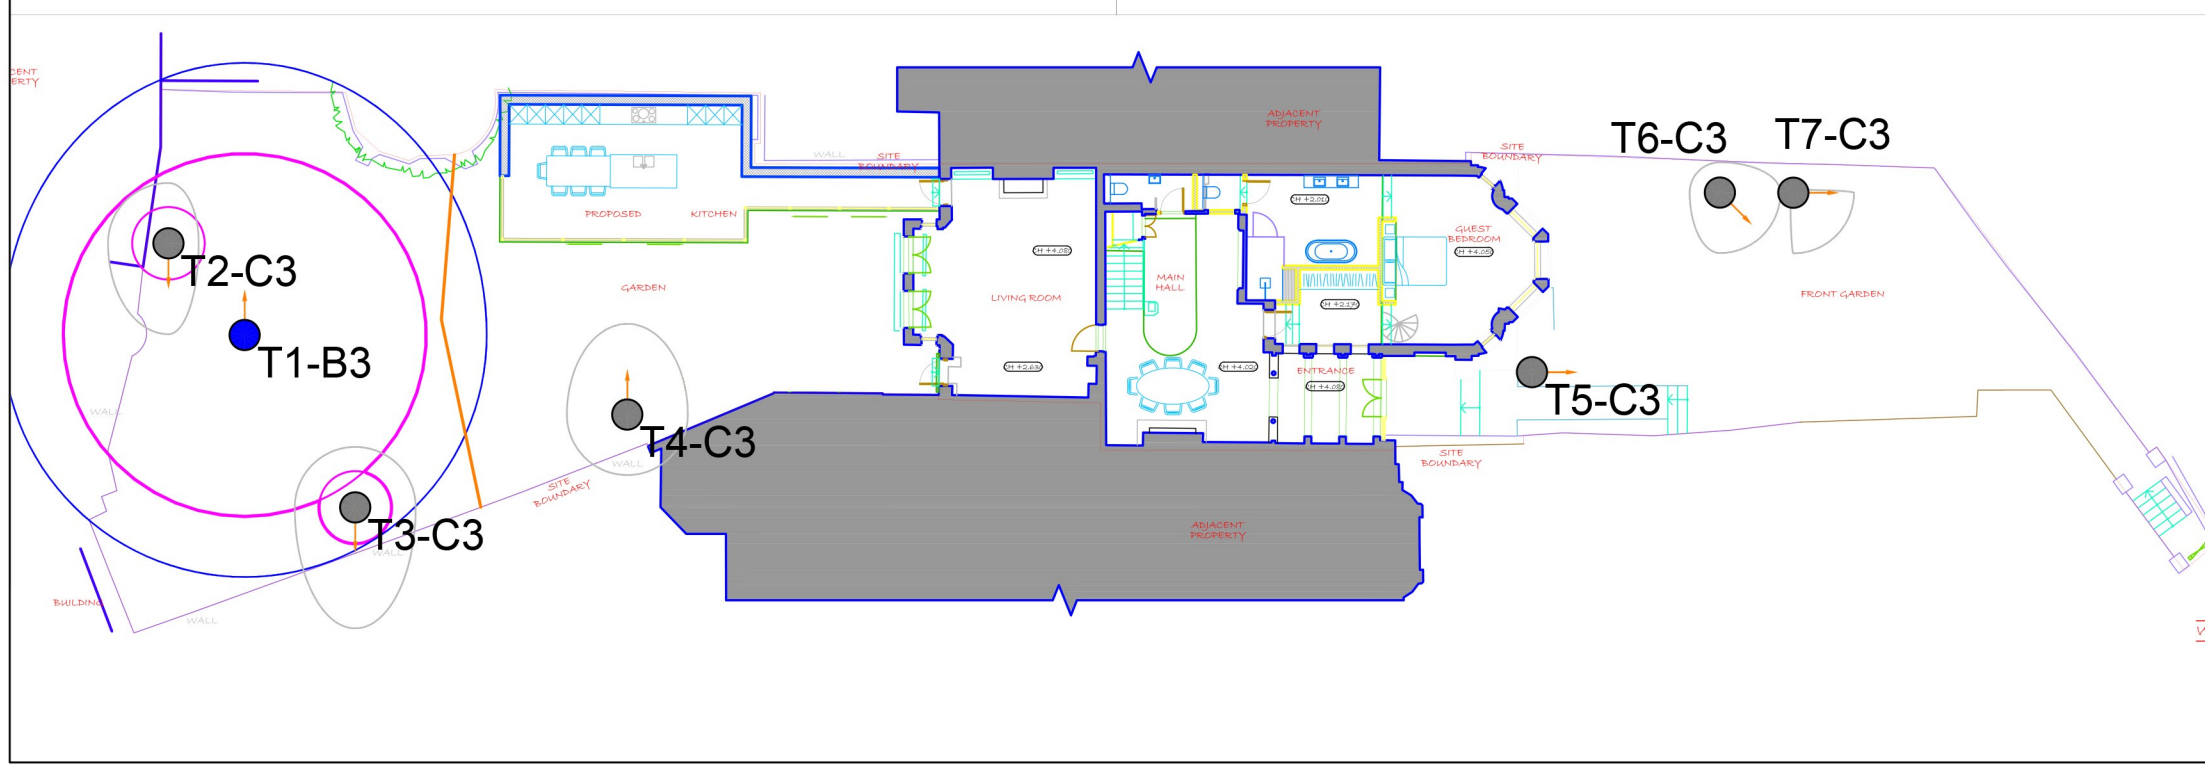

ANDREW DAY
 ARBORICULTURALCONSULTANCY LTD

CREG NA BAA
 BROOK ROAD
 TILLINGHAM
 ESSEX
 CM0 7SG

TEL: 01621 779811 MOB: 0777 231 7770
 EMAIL: andy@andrewdayconsultancy.com