


Doughty STREET

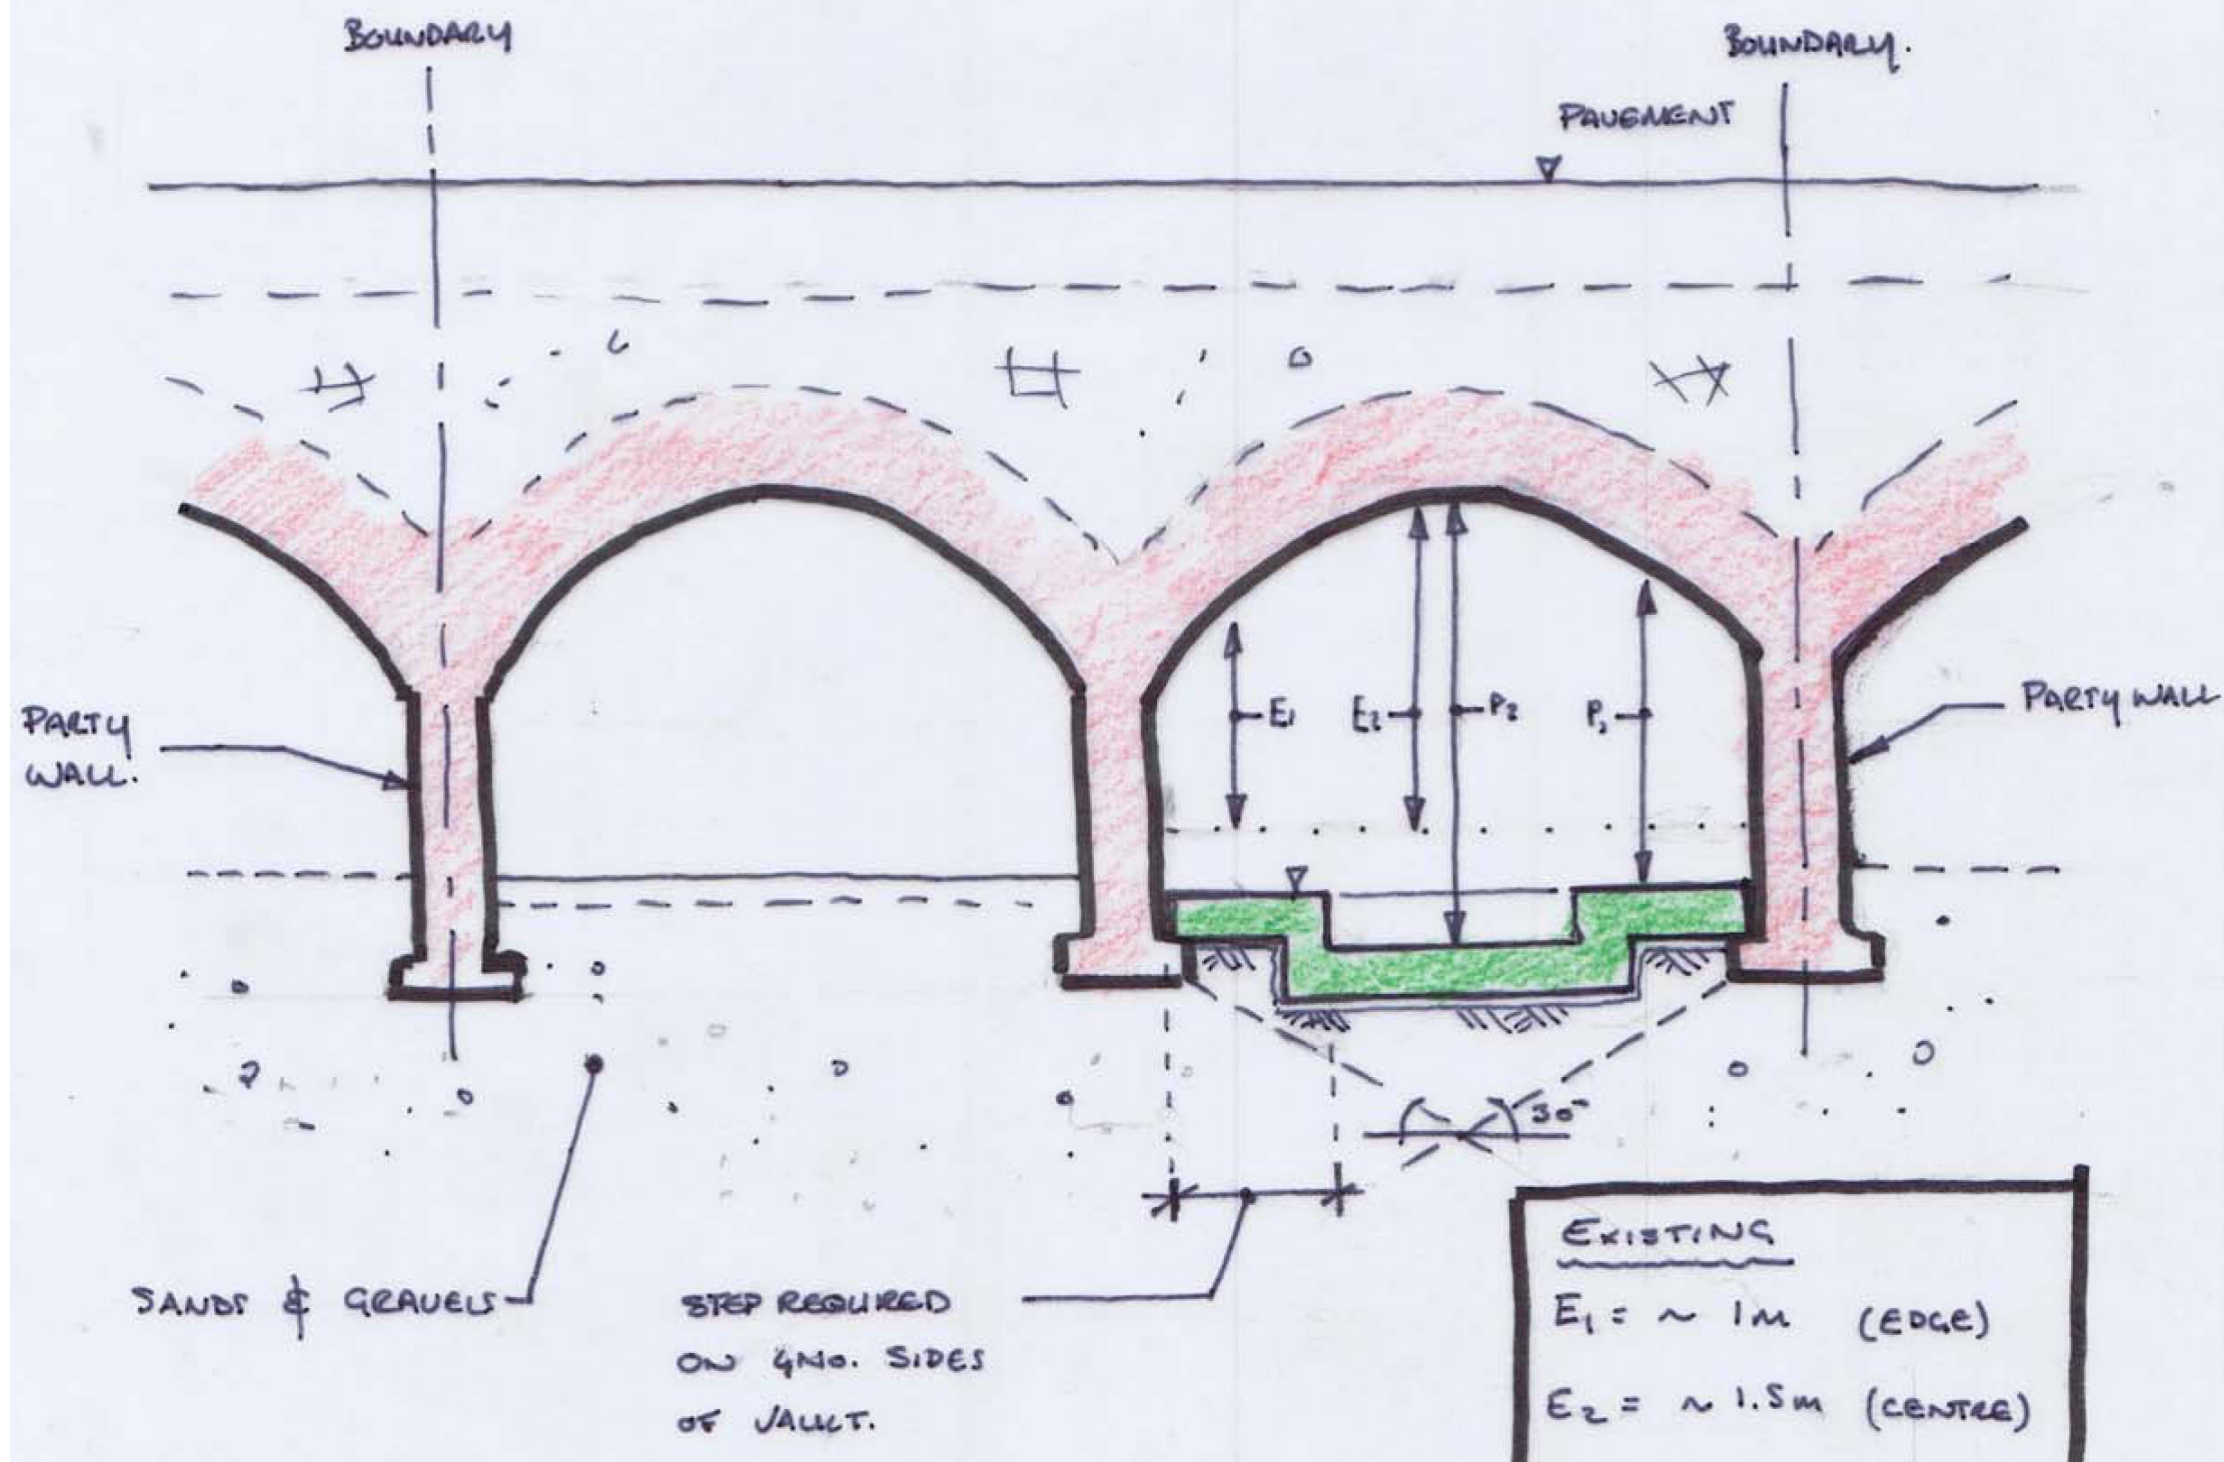

MAX EXCAVATION DEPTH = ~ 750mm.

<u>EXISTING</u>	
E_1	= ~ 1m (EDGE)
E_2	= ~ 1.5m (CENTRE)
<u>PROPOSED</u>	
P_1	= ~ 1.4m (EDGE)
P_2	= ~ 1.9m (CENTRE)

SECTION TOWARDS STREET

