



1 Infill to Annexe opening typical detail  
Scale: 1:10

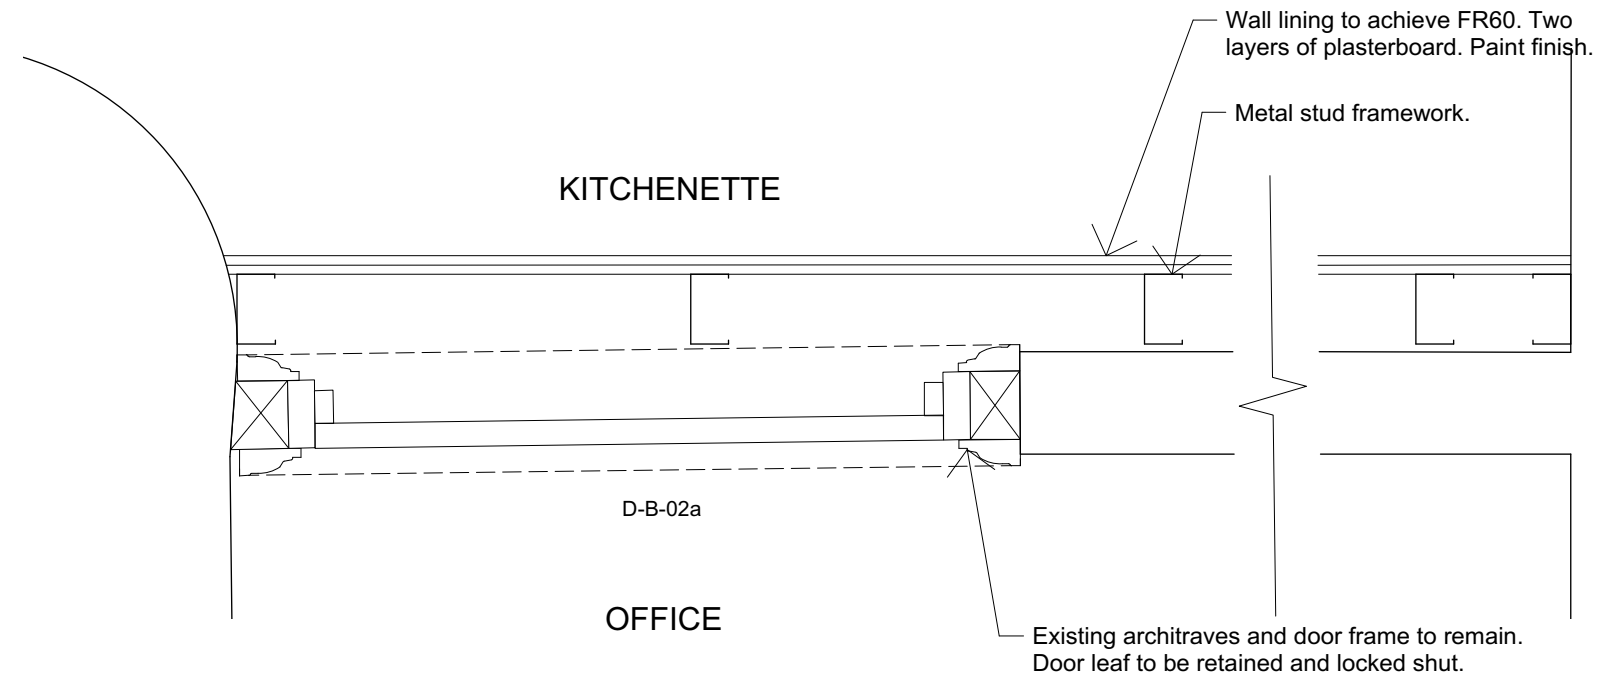

2 Infill to door D-B-02a between kitchenette and Basement office  
Scale: 1:10

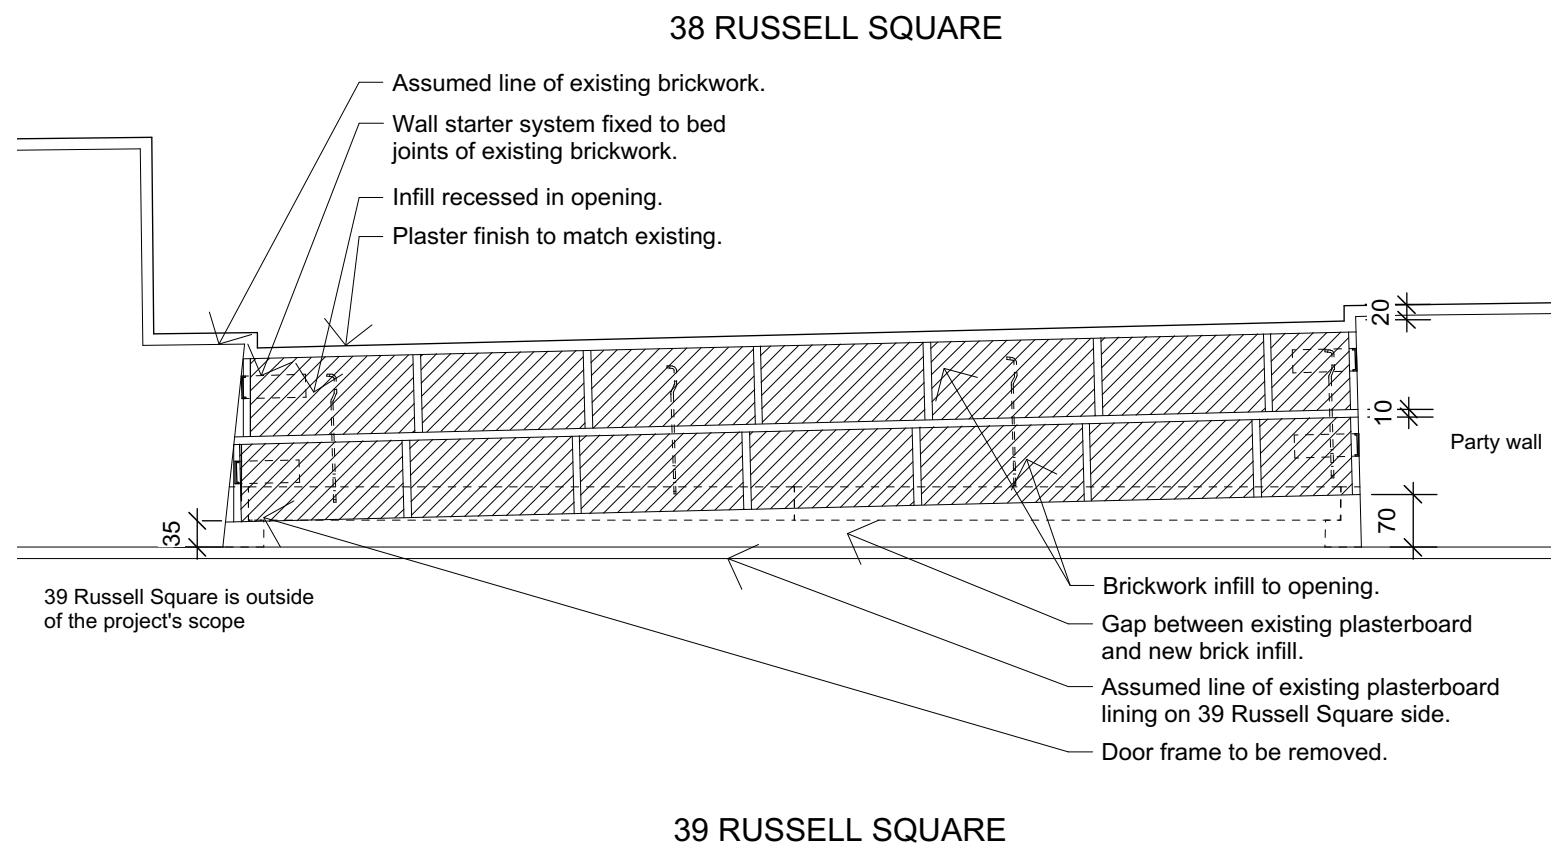

3 Infill to door between 39 Russell Square and Third Floor office  
Scale: 1:10

<b>PLANNING</b>				
Drawing Status				
BRITISH MUSEUM 38 Russell Square				
<b>Dannatt, Johnson Architects</b> Unit 1 The Wireworks, 77 Great Suffolk Street, London SE1 0BU Telephone (020) 7357 7100 Fax (020) 7357 7200				
Title <b>Wall Infill Details</b>				
Drawing Number <b>581 BD1 02</b>				
Drawn	Checked	Scale	Date	Revision
JG	YN	1:10 @ A3	June 18	P