



OUTLINE OF 15 HIGHGATE ROAD


PLANNING APPLICATION

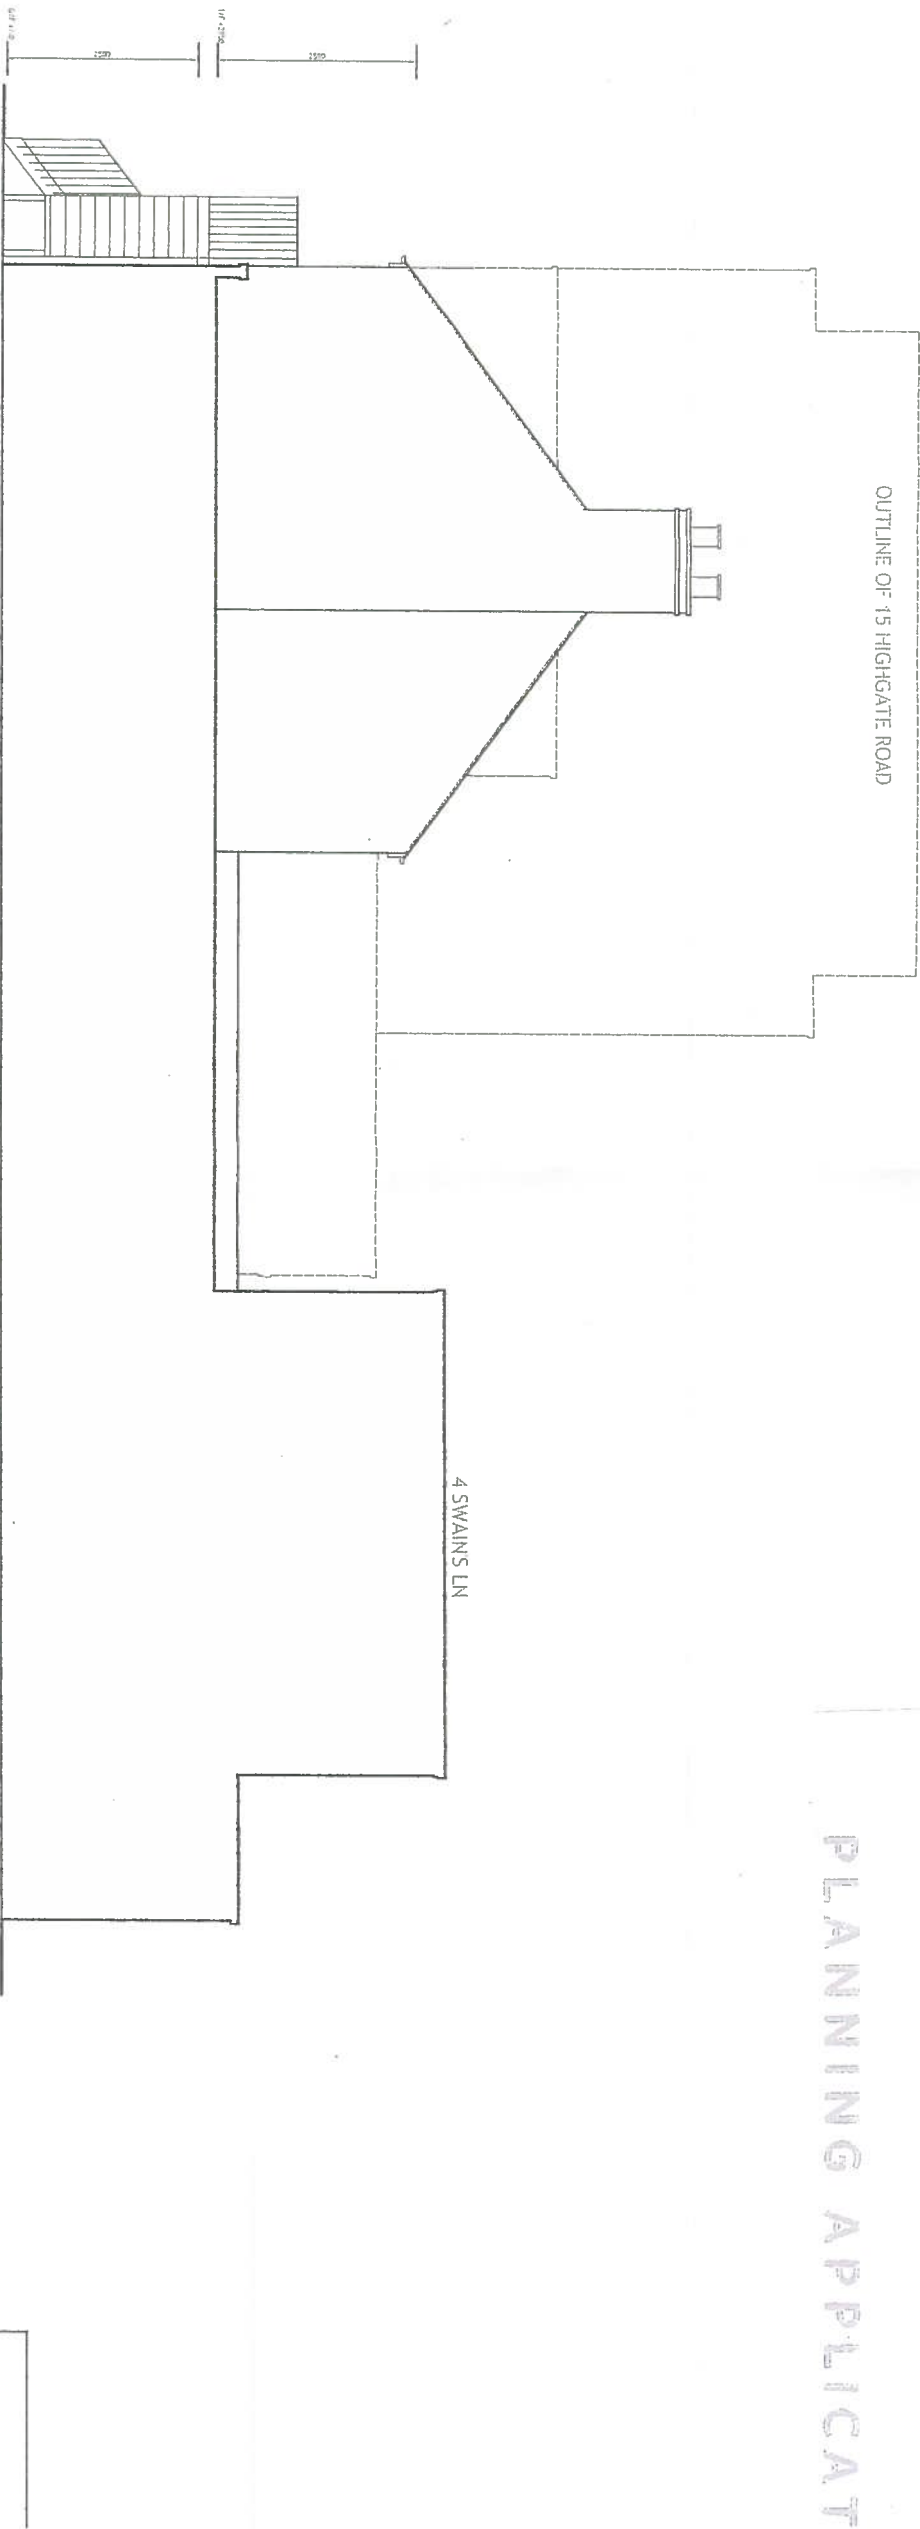

EAST ELEVATION FROM AS EXISTING

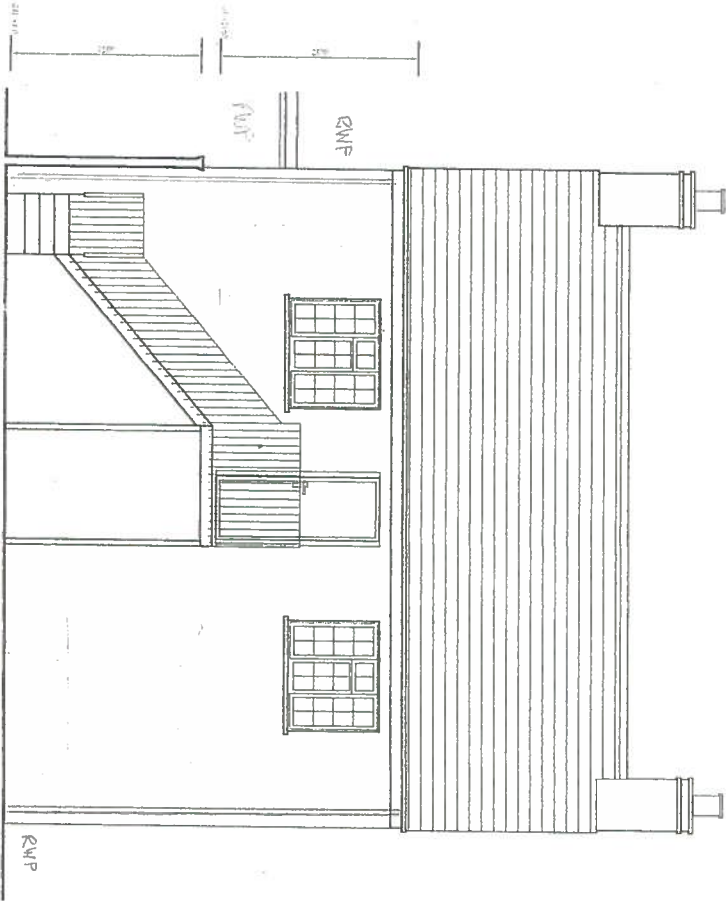

REAR ELEVATION AS EXISTING

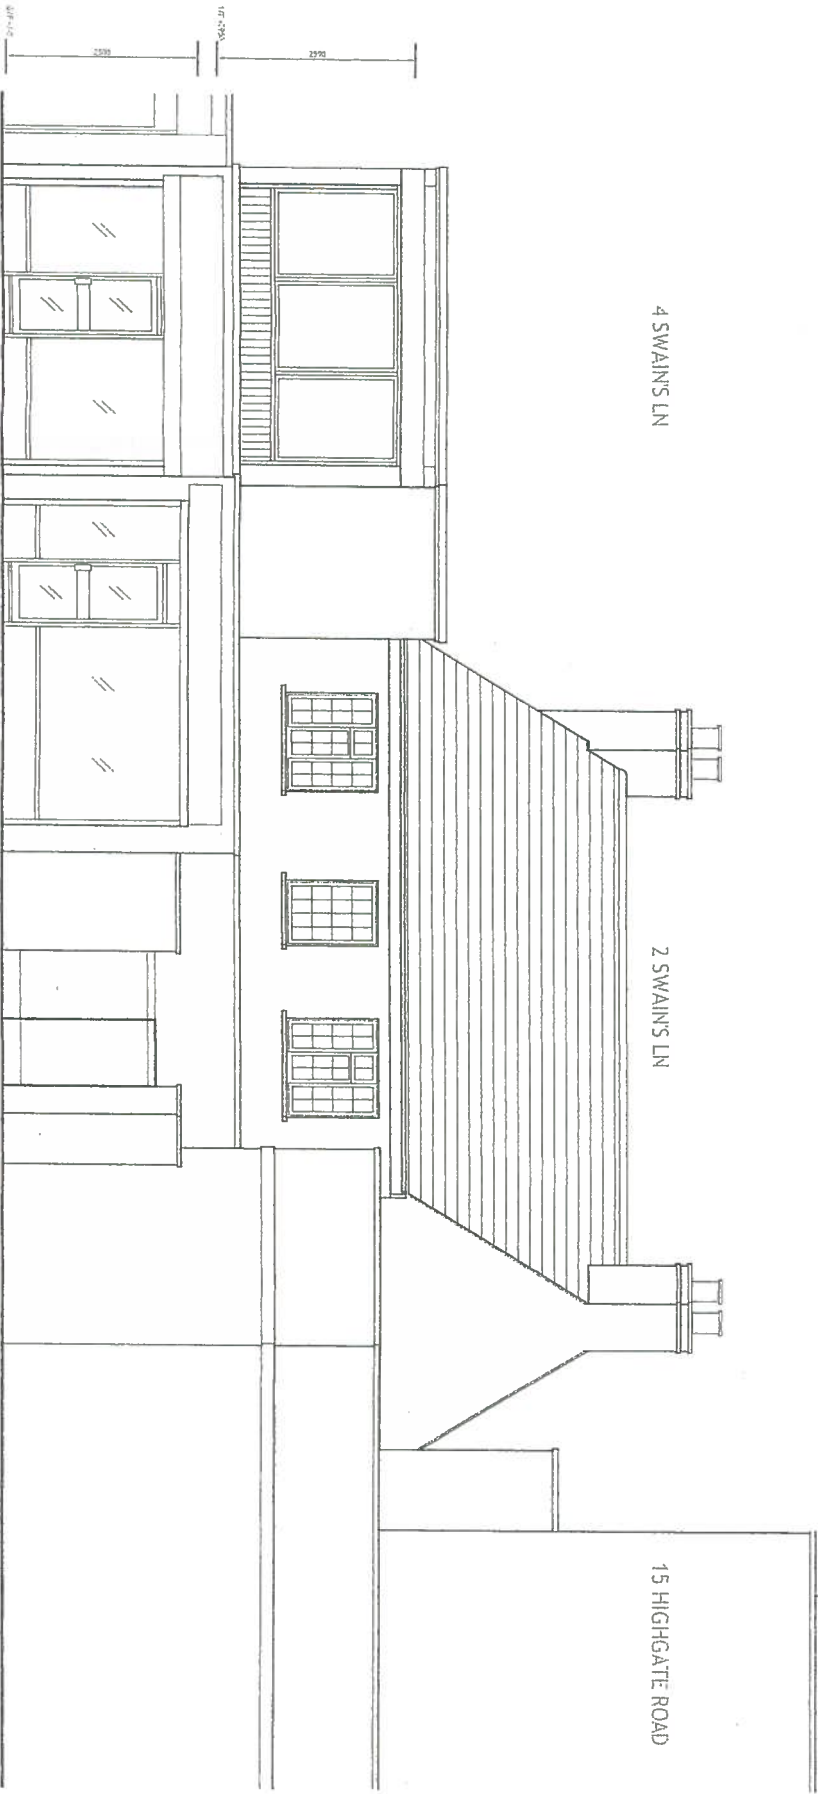

FRONT ELEVATION AS EXISTING

SURVEY

P B A

ARCHITECTURAL CONSULTANTS
63 Grosvenor Street
London W1K 3JG
Tel: 203 205 2104
Mob: 0781 464 5325

Design Consultant

Client

Project Title

2 SWAINS LANE HIGHGATE LONDON N6 6QS

Drawn	Date	Created	Date
Scates	Jly 18		
Scale	1:100		
Drawing Status			

Revision	Date	Description	By	Chkd
218/06	04	EXIST'G FRONT, REAR & EAST ELEVATION		
218/06	04			