


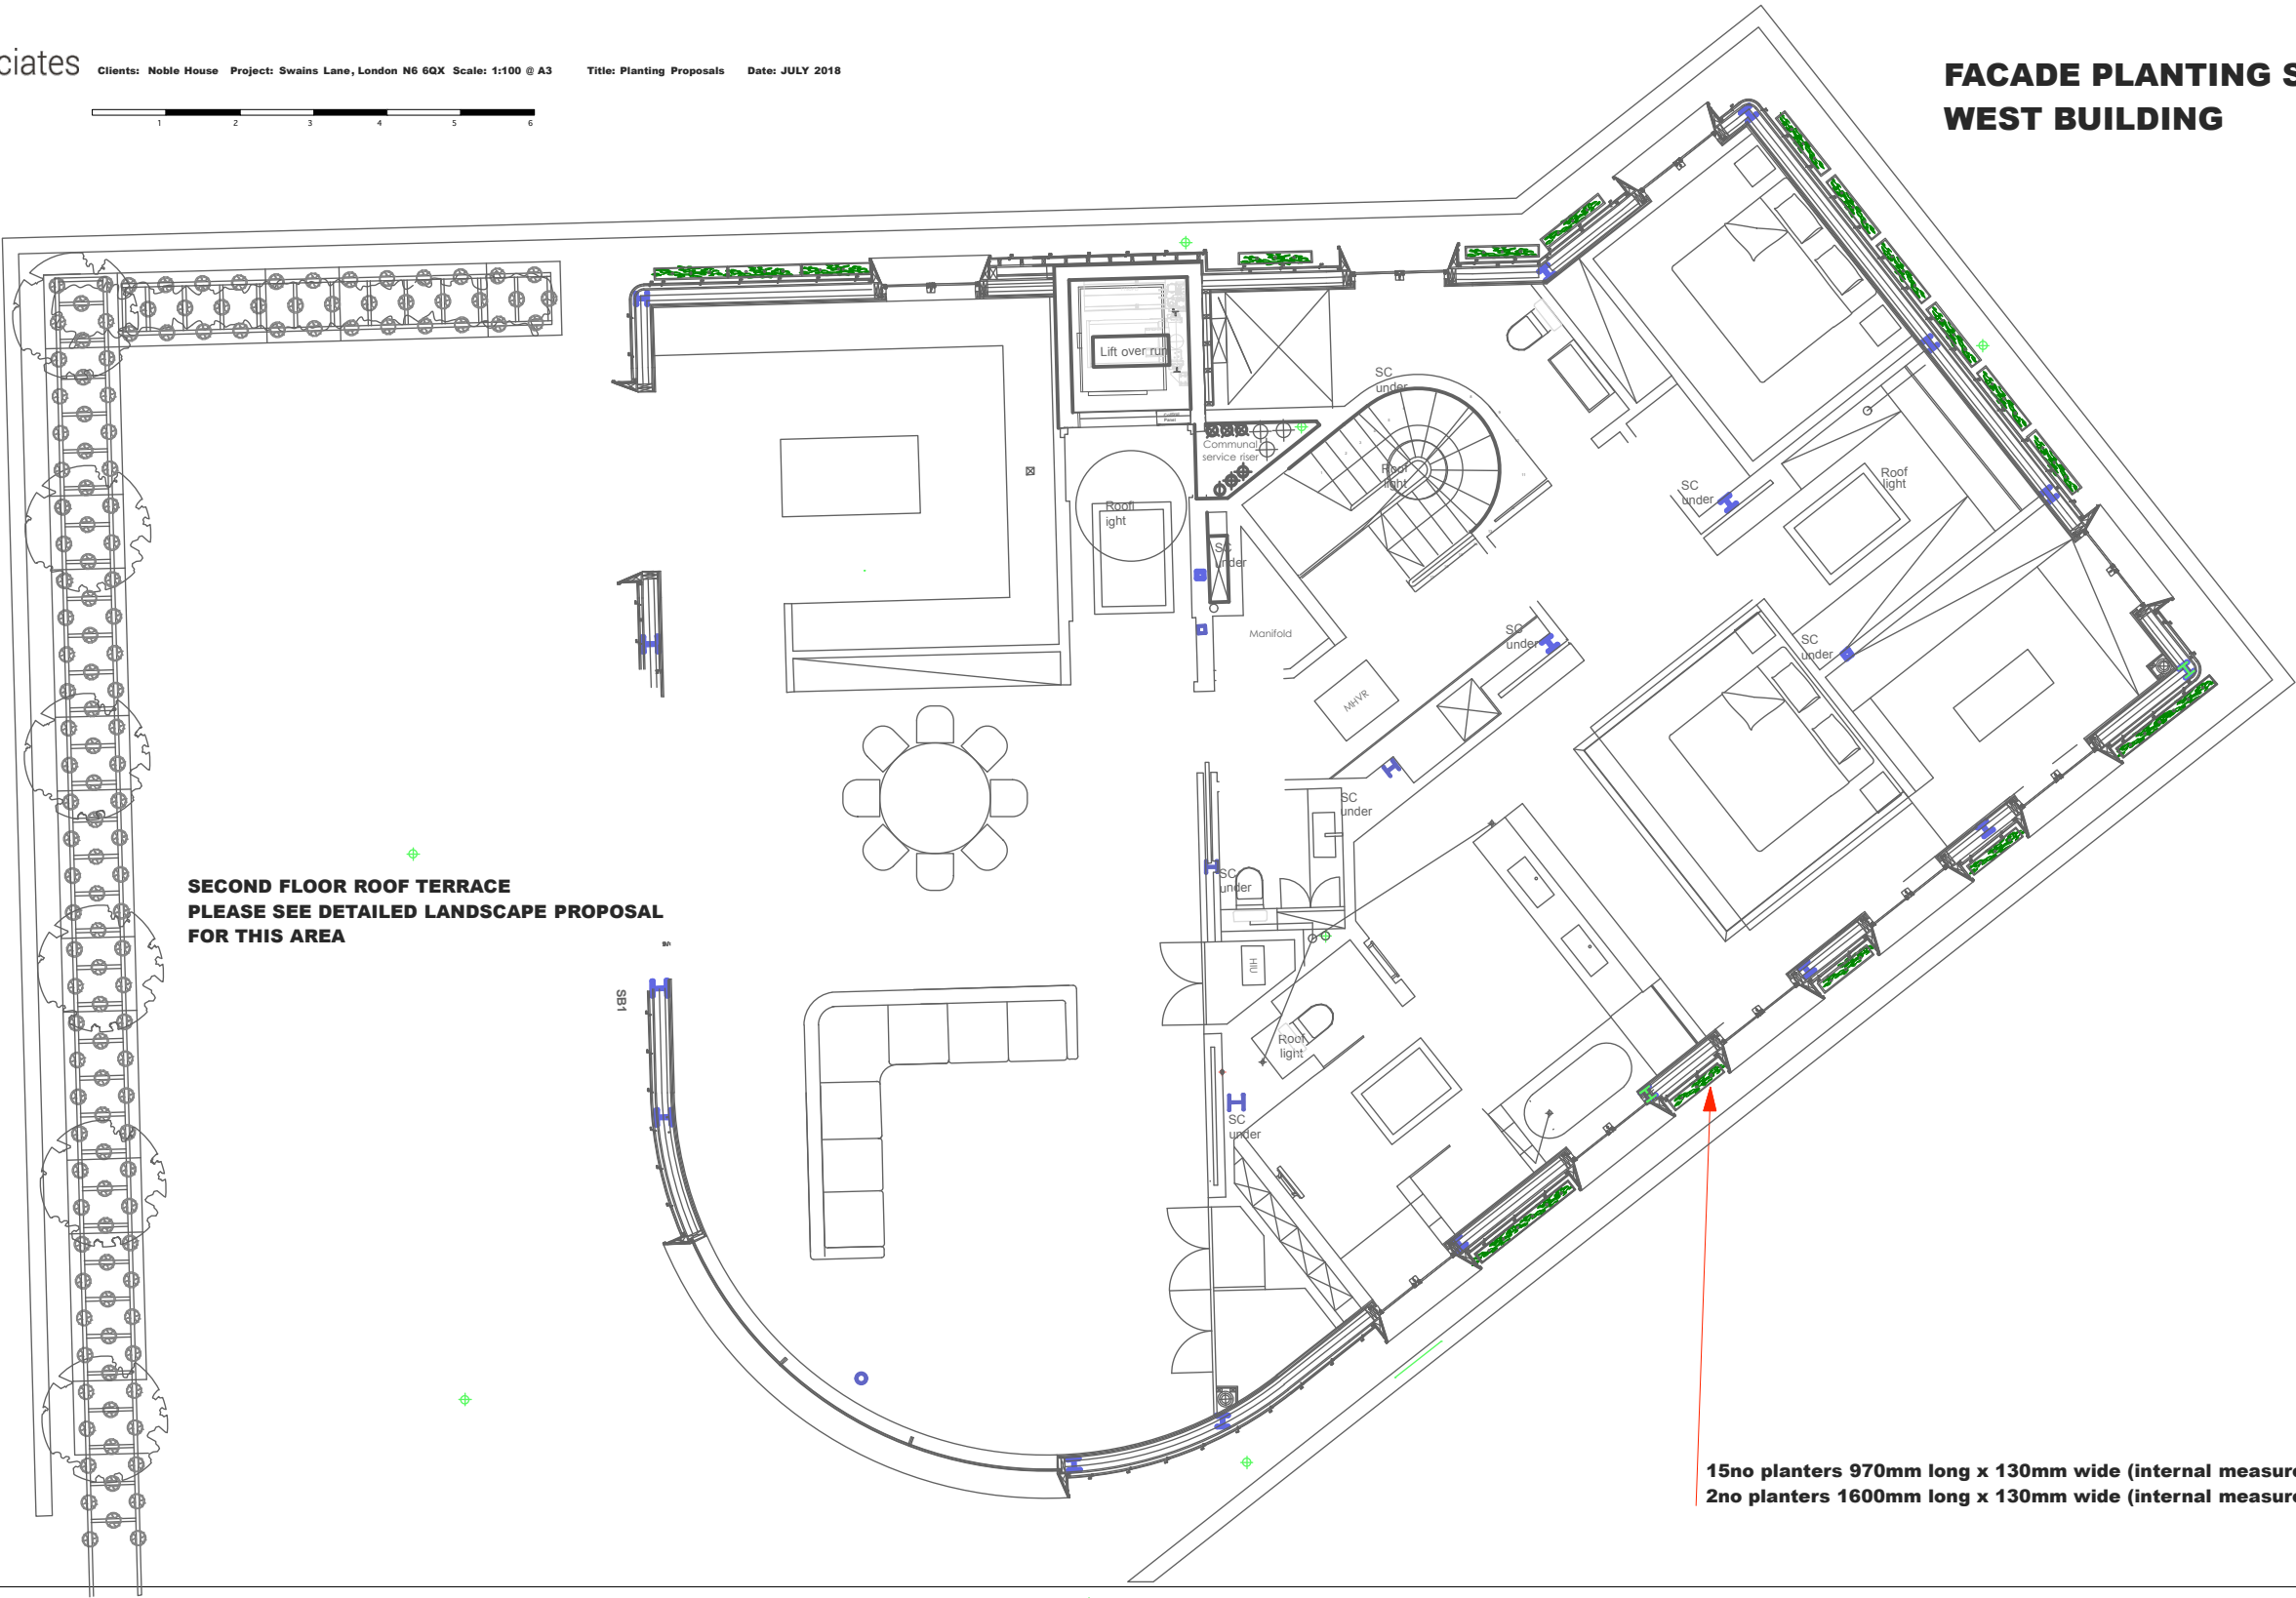

FACADE PLANTING SECOND FLOOR
WEST BUILDING



SECOND FLOOR ROOF TERRACE
PLEASE SEE DETAILED LANDSCAPE PROPOSAL
FOR THIS AREA


15no planters 970mm long x 130mm wide (internal measurements)
2no planters 1600mm long x 130mm wide (internal measurements)

Troughs planted with a mix of self clinging Hedera helix cultivars to create a tapestry of shapes, textures and colours
Proposed Hedera helix varieties are "Heise", "Atropurpurea", "Baltica", "Cathedral Wall", "Courage" and "Sagittaeifolia"
176no Hedera helix P9 size - planting rate 4no plants per linear meter





FACADE PLANTING SECOND FLOOR
EAST BUILDING

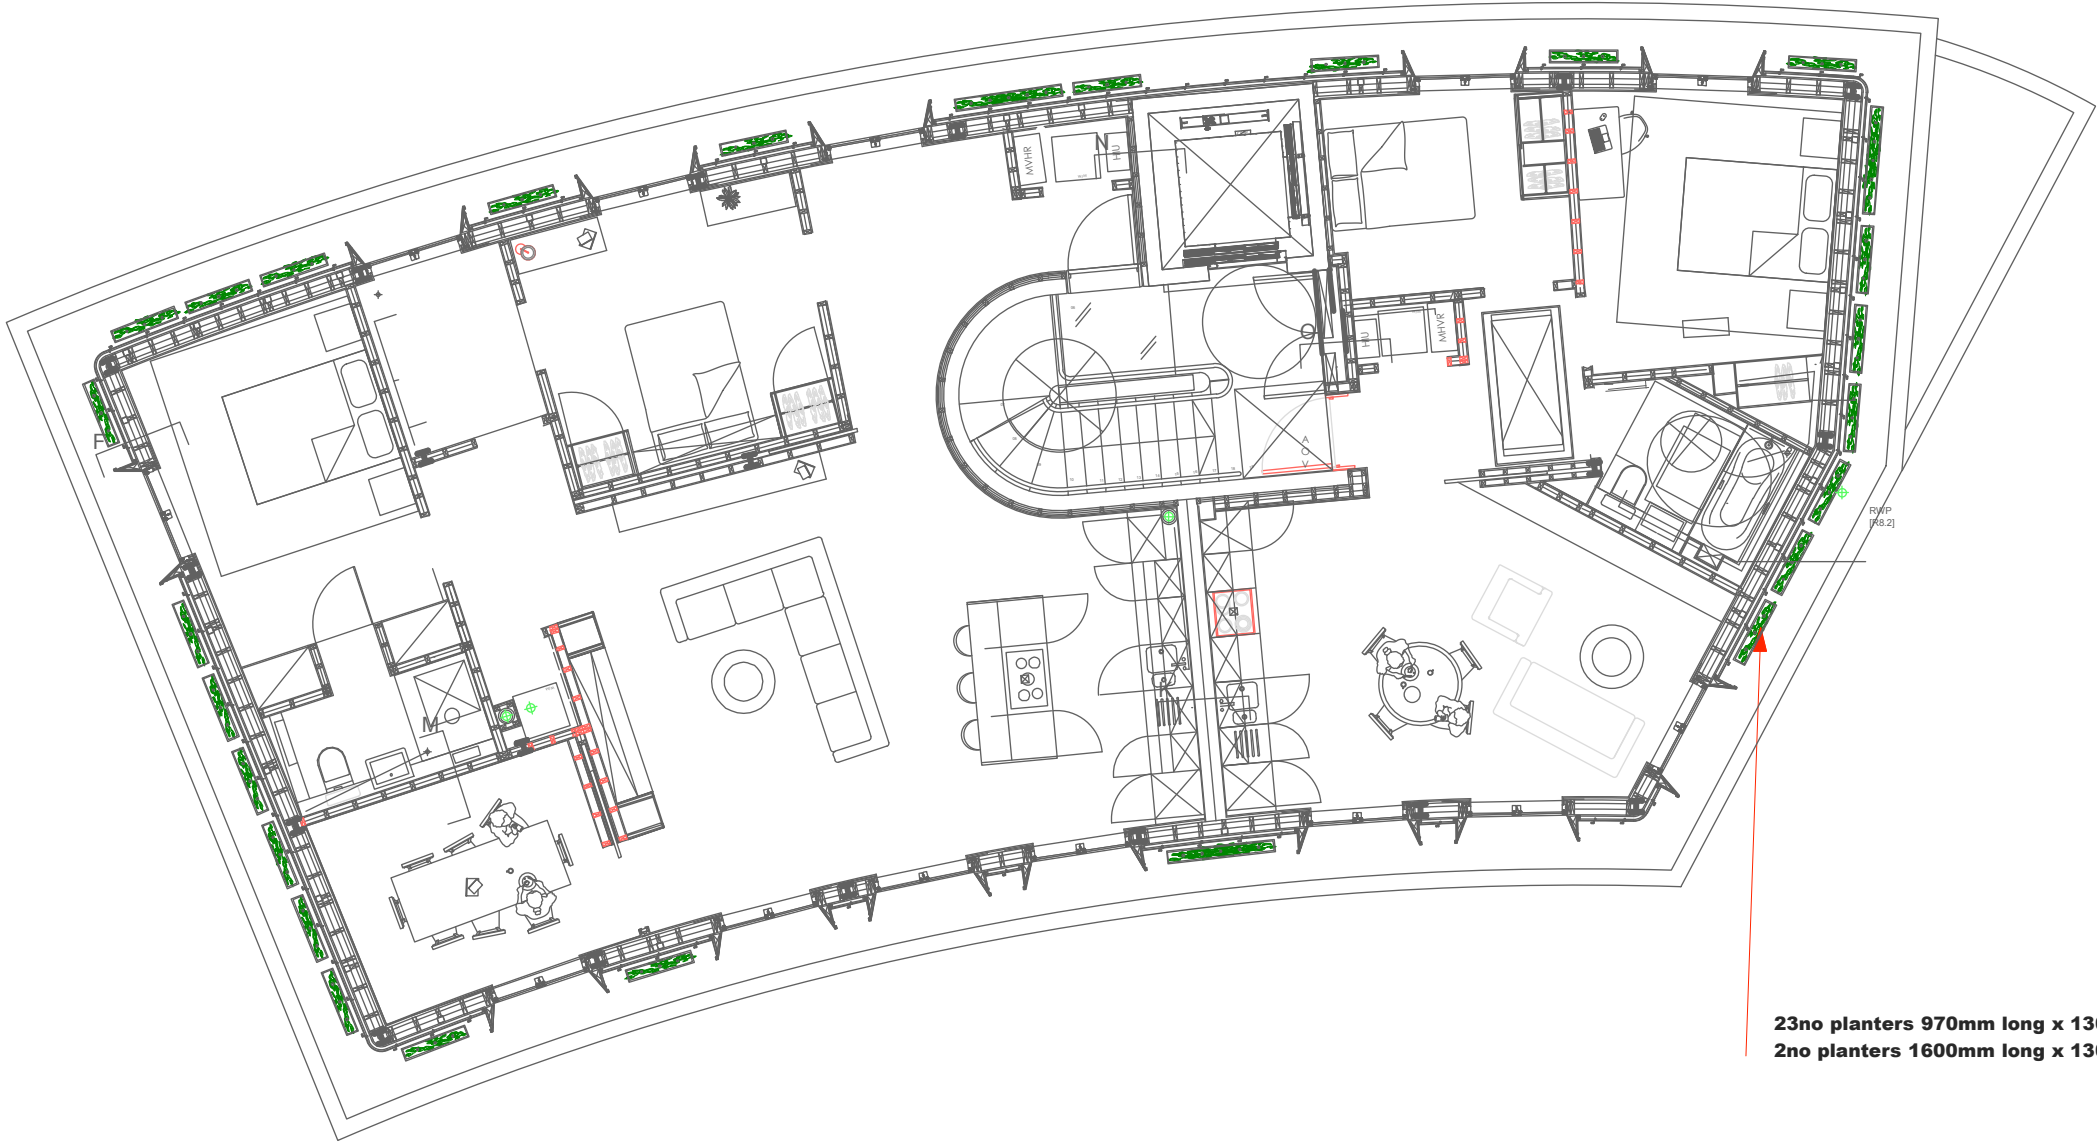

23no planters 970mm long x 130mm wide (internal measurements)
2no planters 1600mm long x 130mm wide (internal measurements)

Troughs planted with a mix of self clinging Hedera helix cultivars to create a tapestry of shapes, textures and colours
Proposed Hedera helix varieties are "Heise", "Atropurpurea", "Baltica", "Cathedral Wall", "Courage" and "Sagittaeifolia"
176no Hedera helix P9 size - planting rate 4no plants per linear meter

