


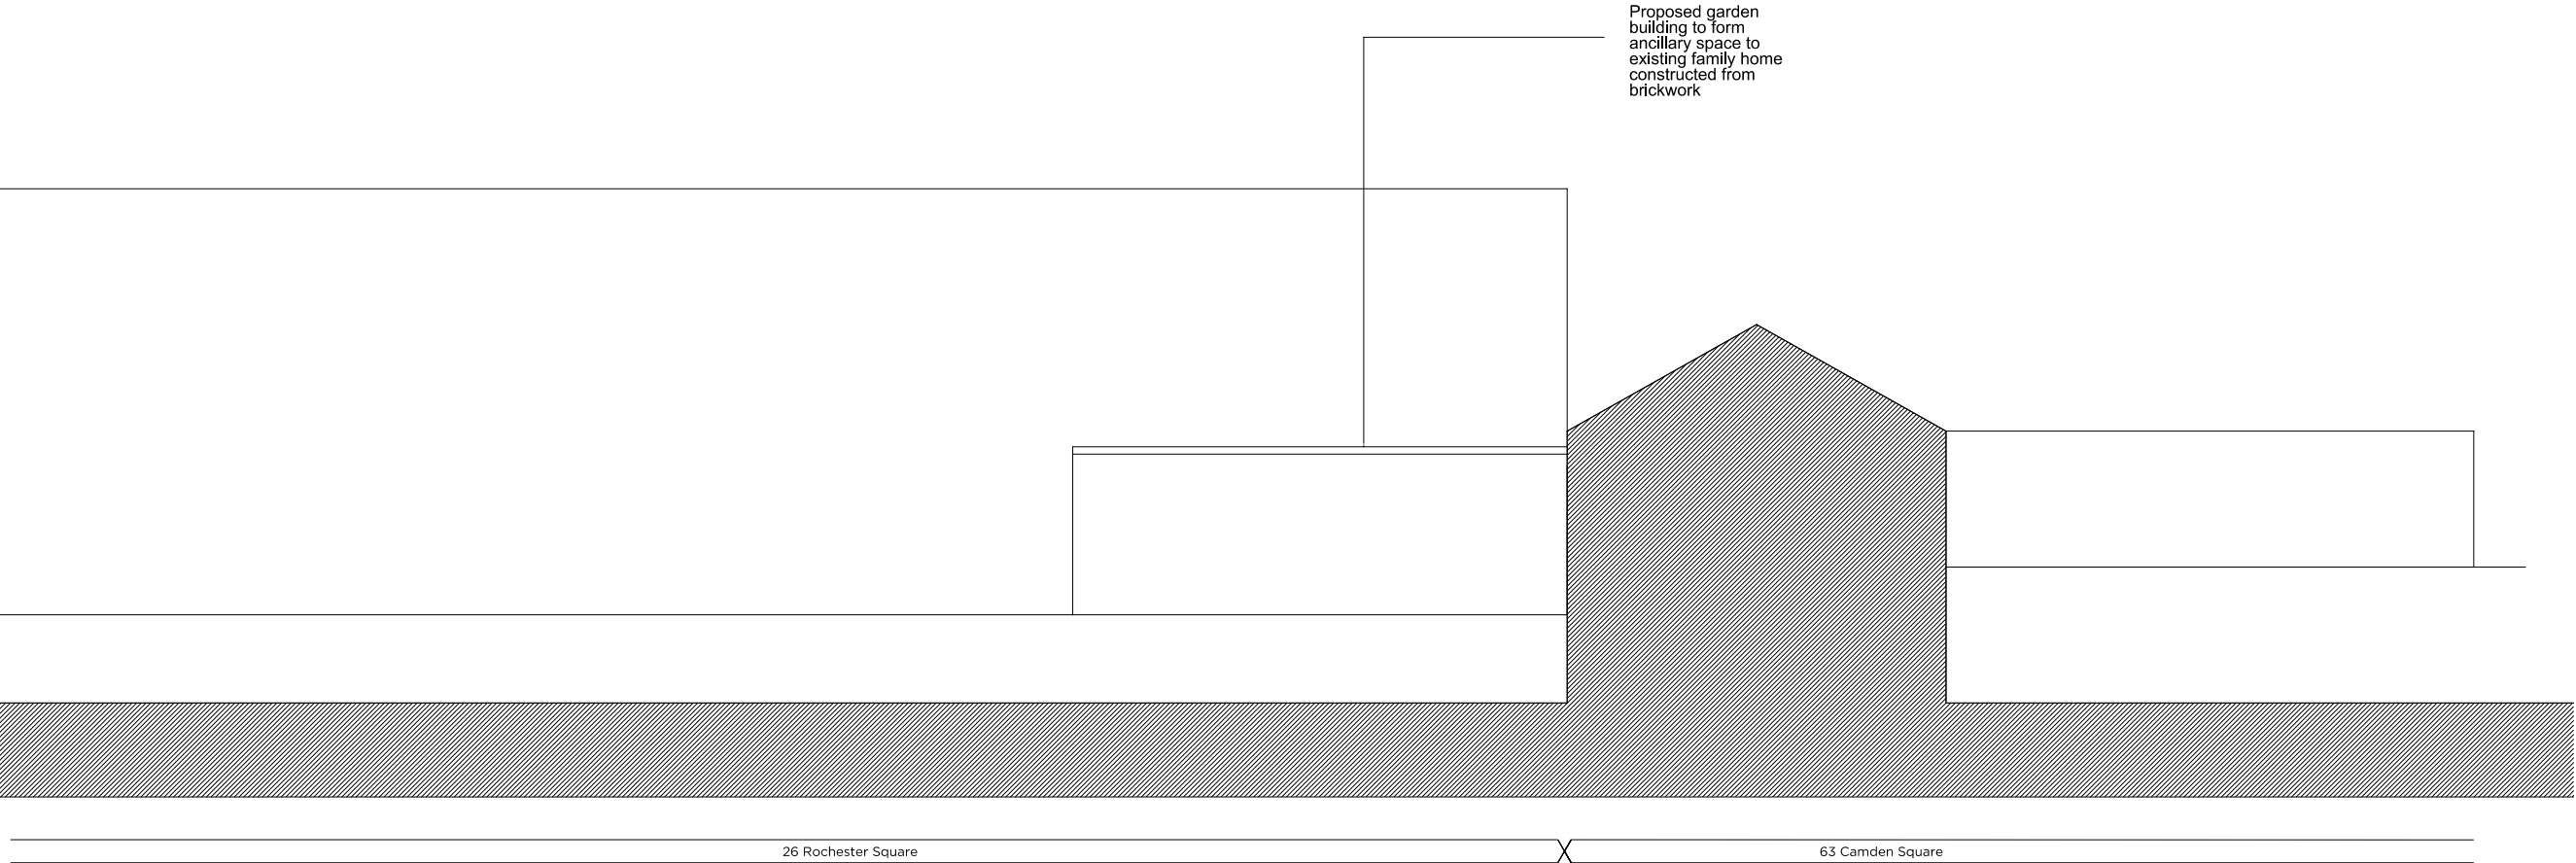

Demolition Key:

Line Denotes Removal of Existing Structure

Dash Denotes Removal of Existing Structure

New partition

Existing structure

Abbreviations:


RWP - Rain Waterpipe

Ex. - Existing

MH - Manhole

RC - Reinforced Concrete

SE - Structural Engineer

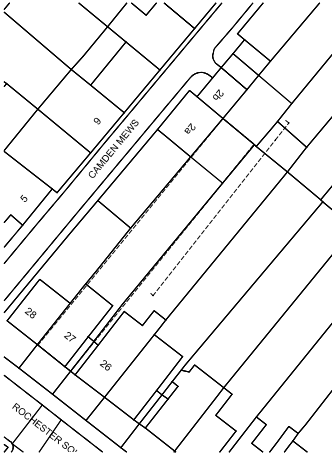

REV B: First floor omitted from proposals following advice from LBC

# Planning Issue

Project No. 17050

|         |                        |
|---------|------------------------|
| Client  | Lewis & Vanessa Lessen |
| Date    | October 2017           |
| Scale   |                        |
| Project | 27 Rochester Square    |

Drawing Title:  
Existing And Proposed Side Elevation

|             |      |          |    |
|-------------|------|----------|----|
| Drawing No. | P_06 | Rev.     | B  |
| Drawn       | AA   | Approved | AA |
|             |      | Signed   | AA |

No implied license exists. This drawing should not be used to calculate areas for the purposes of valuation. All dimensions to be checked on site by the contractor and such dimensions to be their responsibility. Do not scale drawings

All work must comply with relevant British Standards and Building Regulations requirements. Drawing errors and omissions to be reported to the architect.

VISUAL BOX LTD