


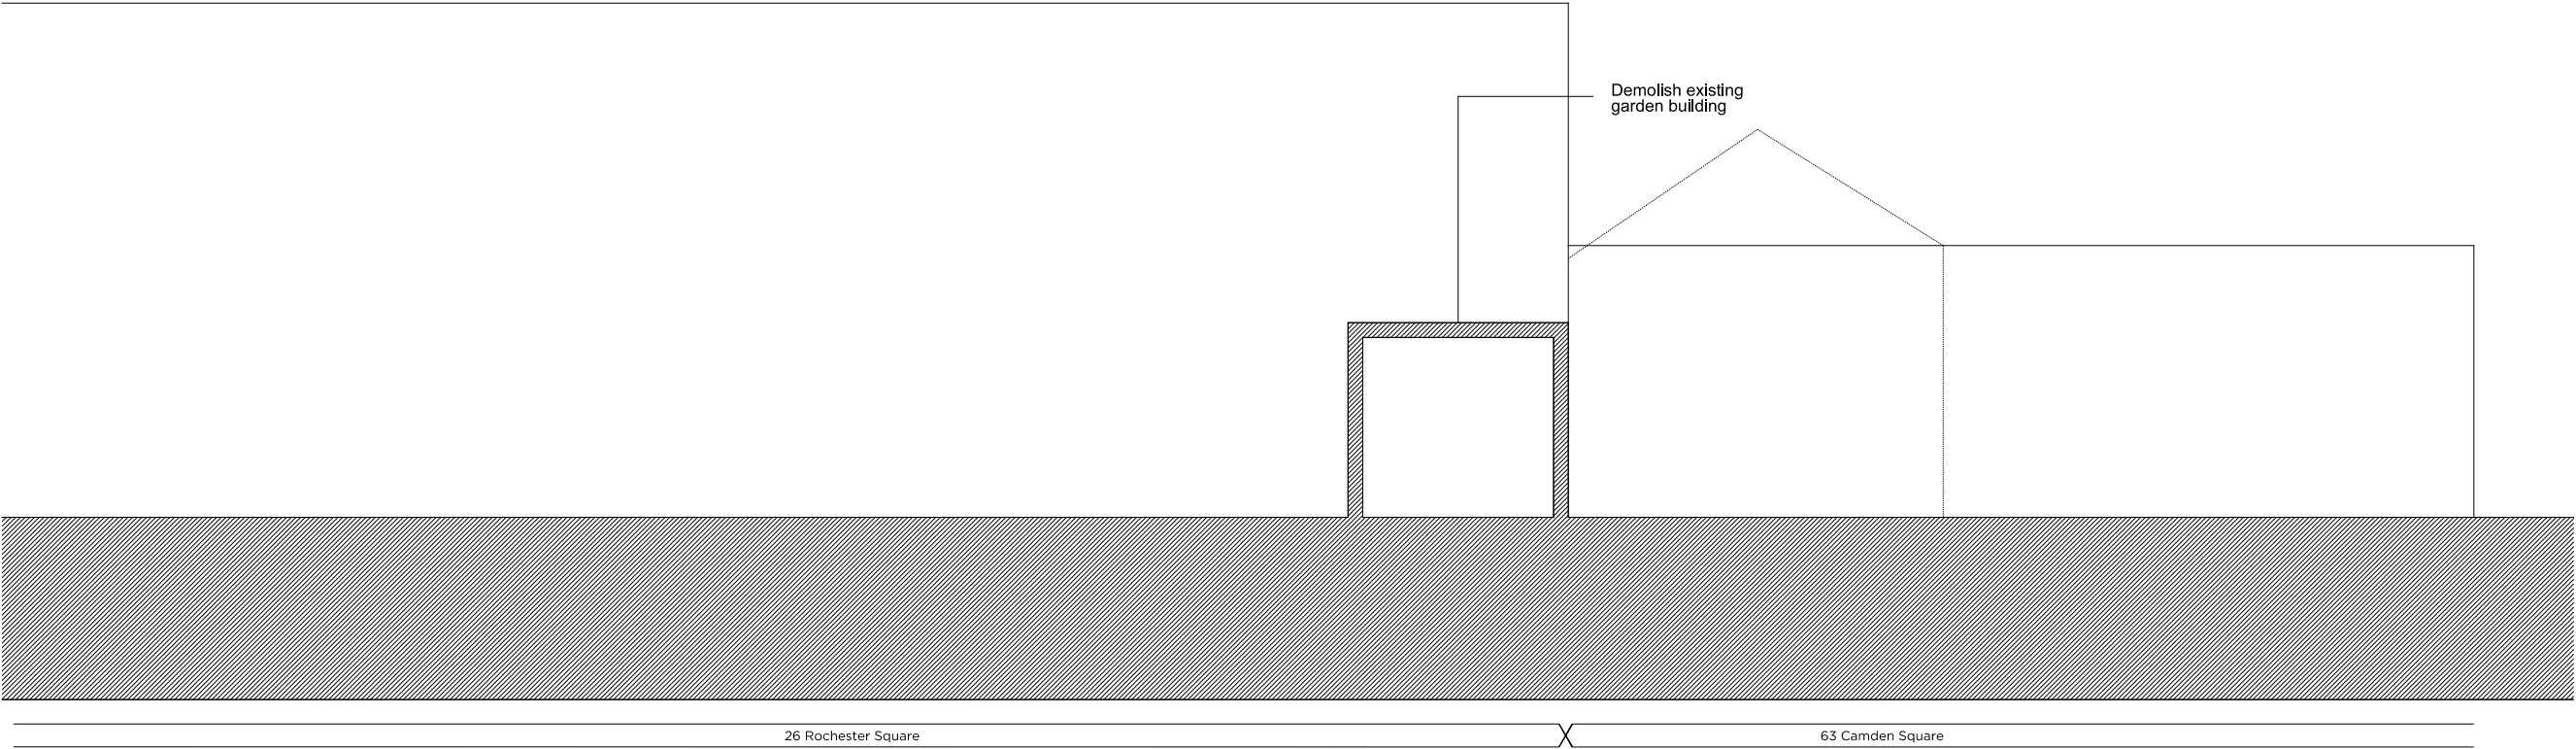

Demolition Key:

Line Denotes Removal of Existing Structure



Dash Denotes Removal of Existing Structure

New partition

Existing structure

Abbreviations:

RWP - Rain Waterpipe
Ex. - Existing
MH - Manhole
RC - Reinforced Concrete
SE - Structural Engineer

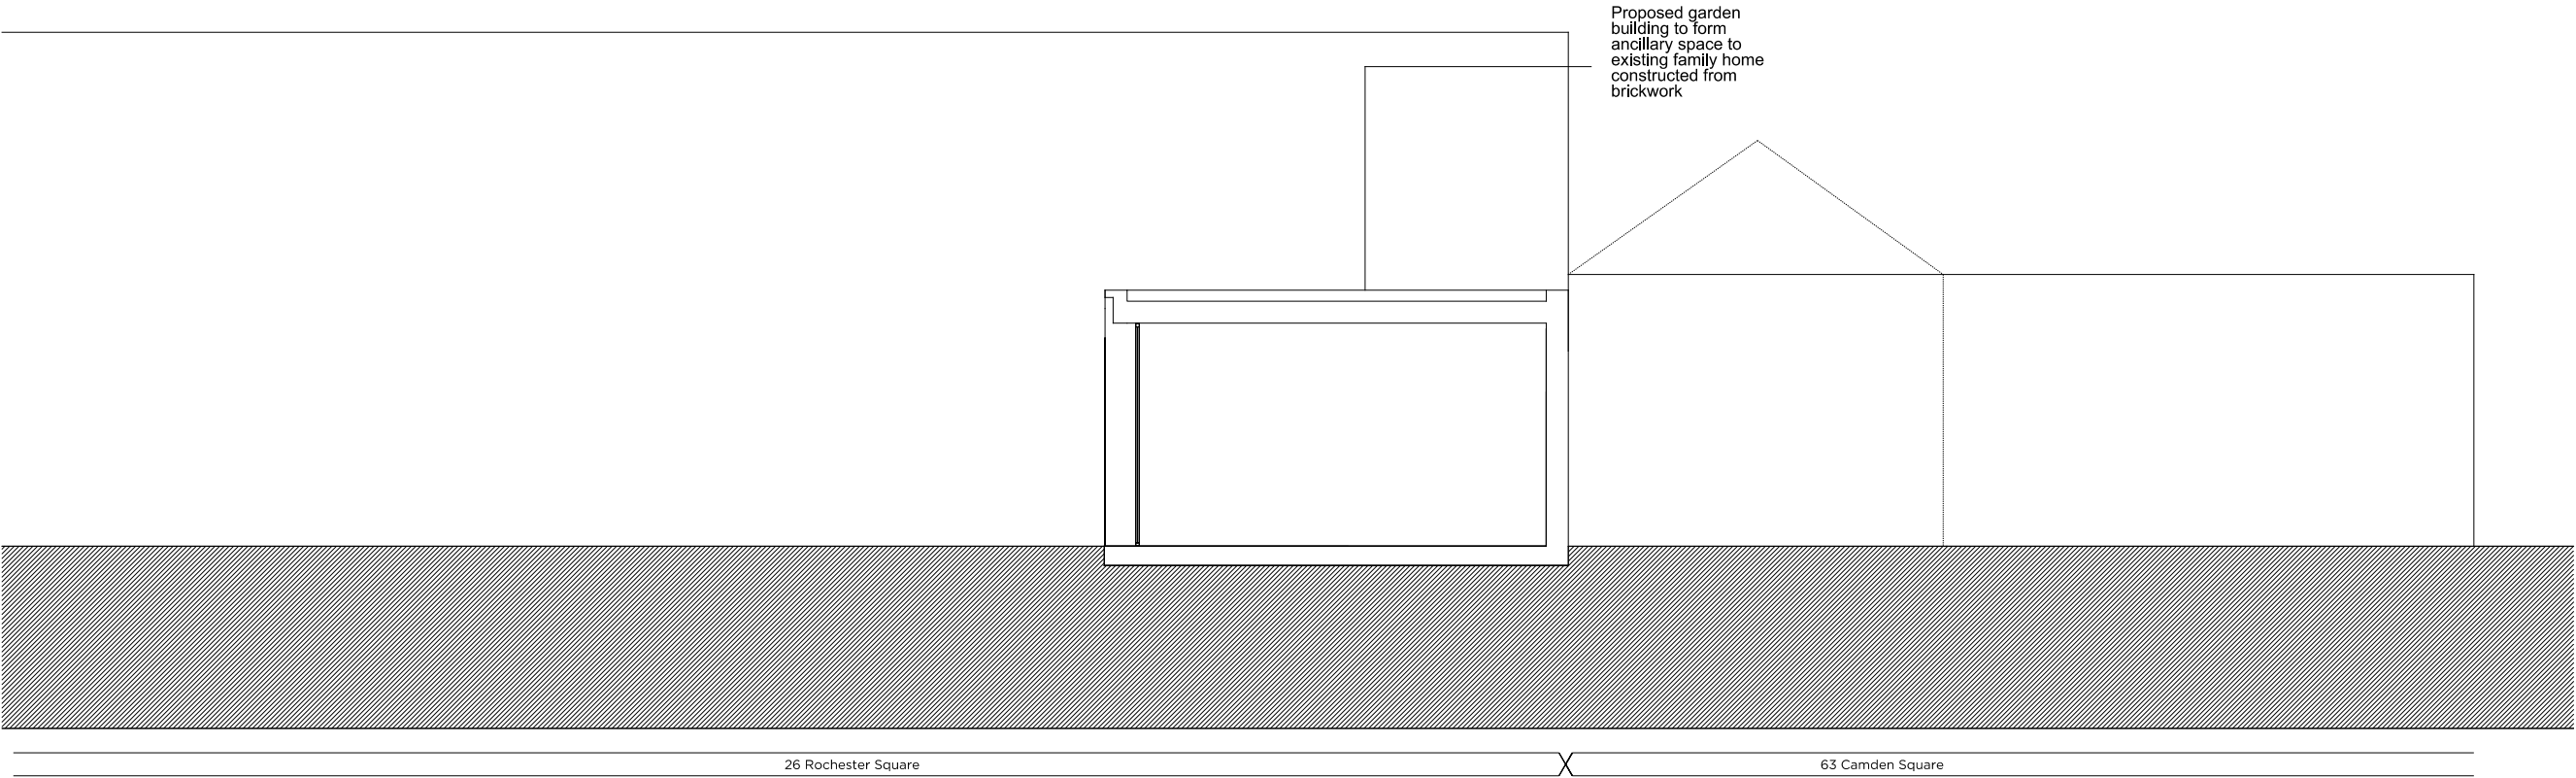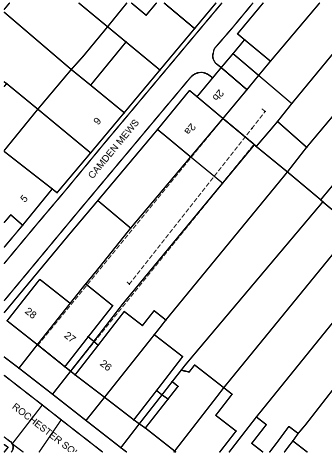

REV B: First floor omitted from proposals following advice from LBC

Planning Issue

Project No. 17050

Client	Lewis & Vanessa Lessen
Date	October 2017
Scale	
Project	27 Rochester Square

Drawing Title:
Existing and Proposed Section AA

Drawing No.	P_07	Rev.	B
Drawn	AA	Approved	AA
		Signed	AA

No implied license exists. This drawing should not be used to calculate areas for the purposes of valuation. All dimensions to be checked on site by the contractor and such dimensions to be their responsibility. Do not scale drawings

All work must comply with relevant British Standards and Building Regulations requirements. Drawing errors and omissions to be reported to the architect.

VISUAL BOX LTD

