

KILBURN GRANGE PARK



CONVENIENCE STORES

- 9- POUND SUPERSTORE
- 25- OFF LICENSE SUPERMARKET
- 29- NISA LOCAL
- 33- AKRMS CASH AND CARRY ORIENTAL AND FILIPINO FOOD
- 35- POUND SAVER

HEALTH

- 18- INSPIRE DENTAL CARE CLINIC
- 23- PHARMACY DAY LEWIS

RESTAURANT / CAFE

- 1- SPEEDY NOODLE
- 4- INTERNET CAFE FILBUR BUSINESS CENTRE
- 8- GUCCI TALAVA RESTAURANT
- 10- PLANET PIZZA
- 16- EFES CAFE AND RESTAURANT
- 17- THE GOOD SHIP RESTAURANT
- 21- THEATRE BAR CINEMA
- 22- CASARECCIA PIZZA AND PASTA
- 28- CHARCOAL GRILL
- 30- SAM'S KITCHEN
- 31- ROSES BISTRO CAFE
- 32- ARIANA II RESTAURANT
- 34- SWEET AND SAVORY

COMMERCIAL (OTHER USES)


- 3- COMMERCIAL TO LET
- 5- HOMEVIEW STATES
- 6- COMMERCIAL TO LET
- 7- EDUARTS FURNITURE
- 12- KALIM'S UNISEX HAIR SALON
- 13- POWELL SPENCER AND PARTNERS SOLICITORS
- 14- CJOJN PROPERTIES
- 19- JUST FOR NAILS, NAILS AND BEAUTY
- 24- IFTIN EXPRESS. INTERNATIONAL WIRE TRANSFERS
- 26- JAMES COOK FUNERAL SERVICES

LEISURE

- 2- DANCE STUDIOS
- 20- TRICYCLE CINEMA
- 27- PADDYPOWER

PUBS

- 11- SIR COLIN CAMPBELL PUB
- 15- THE BLACK LION PUB

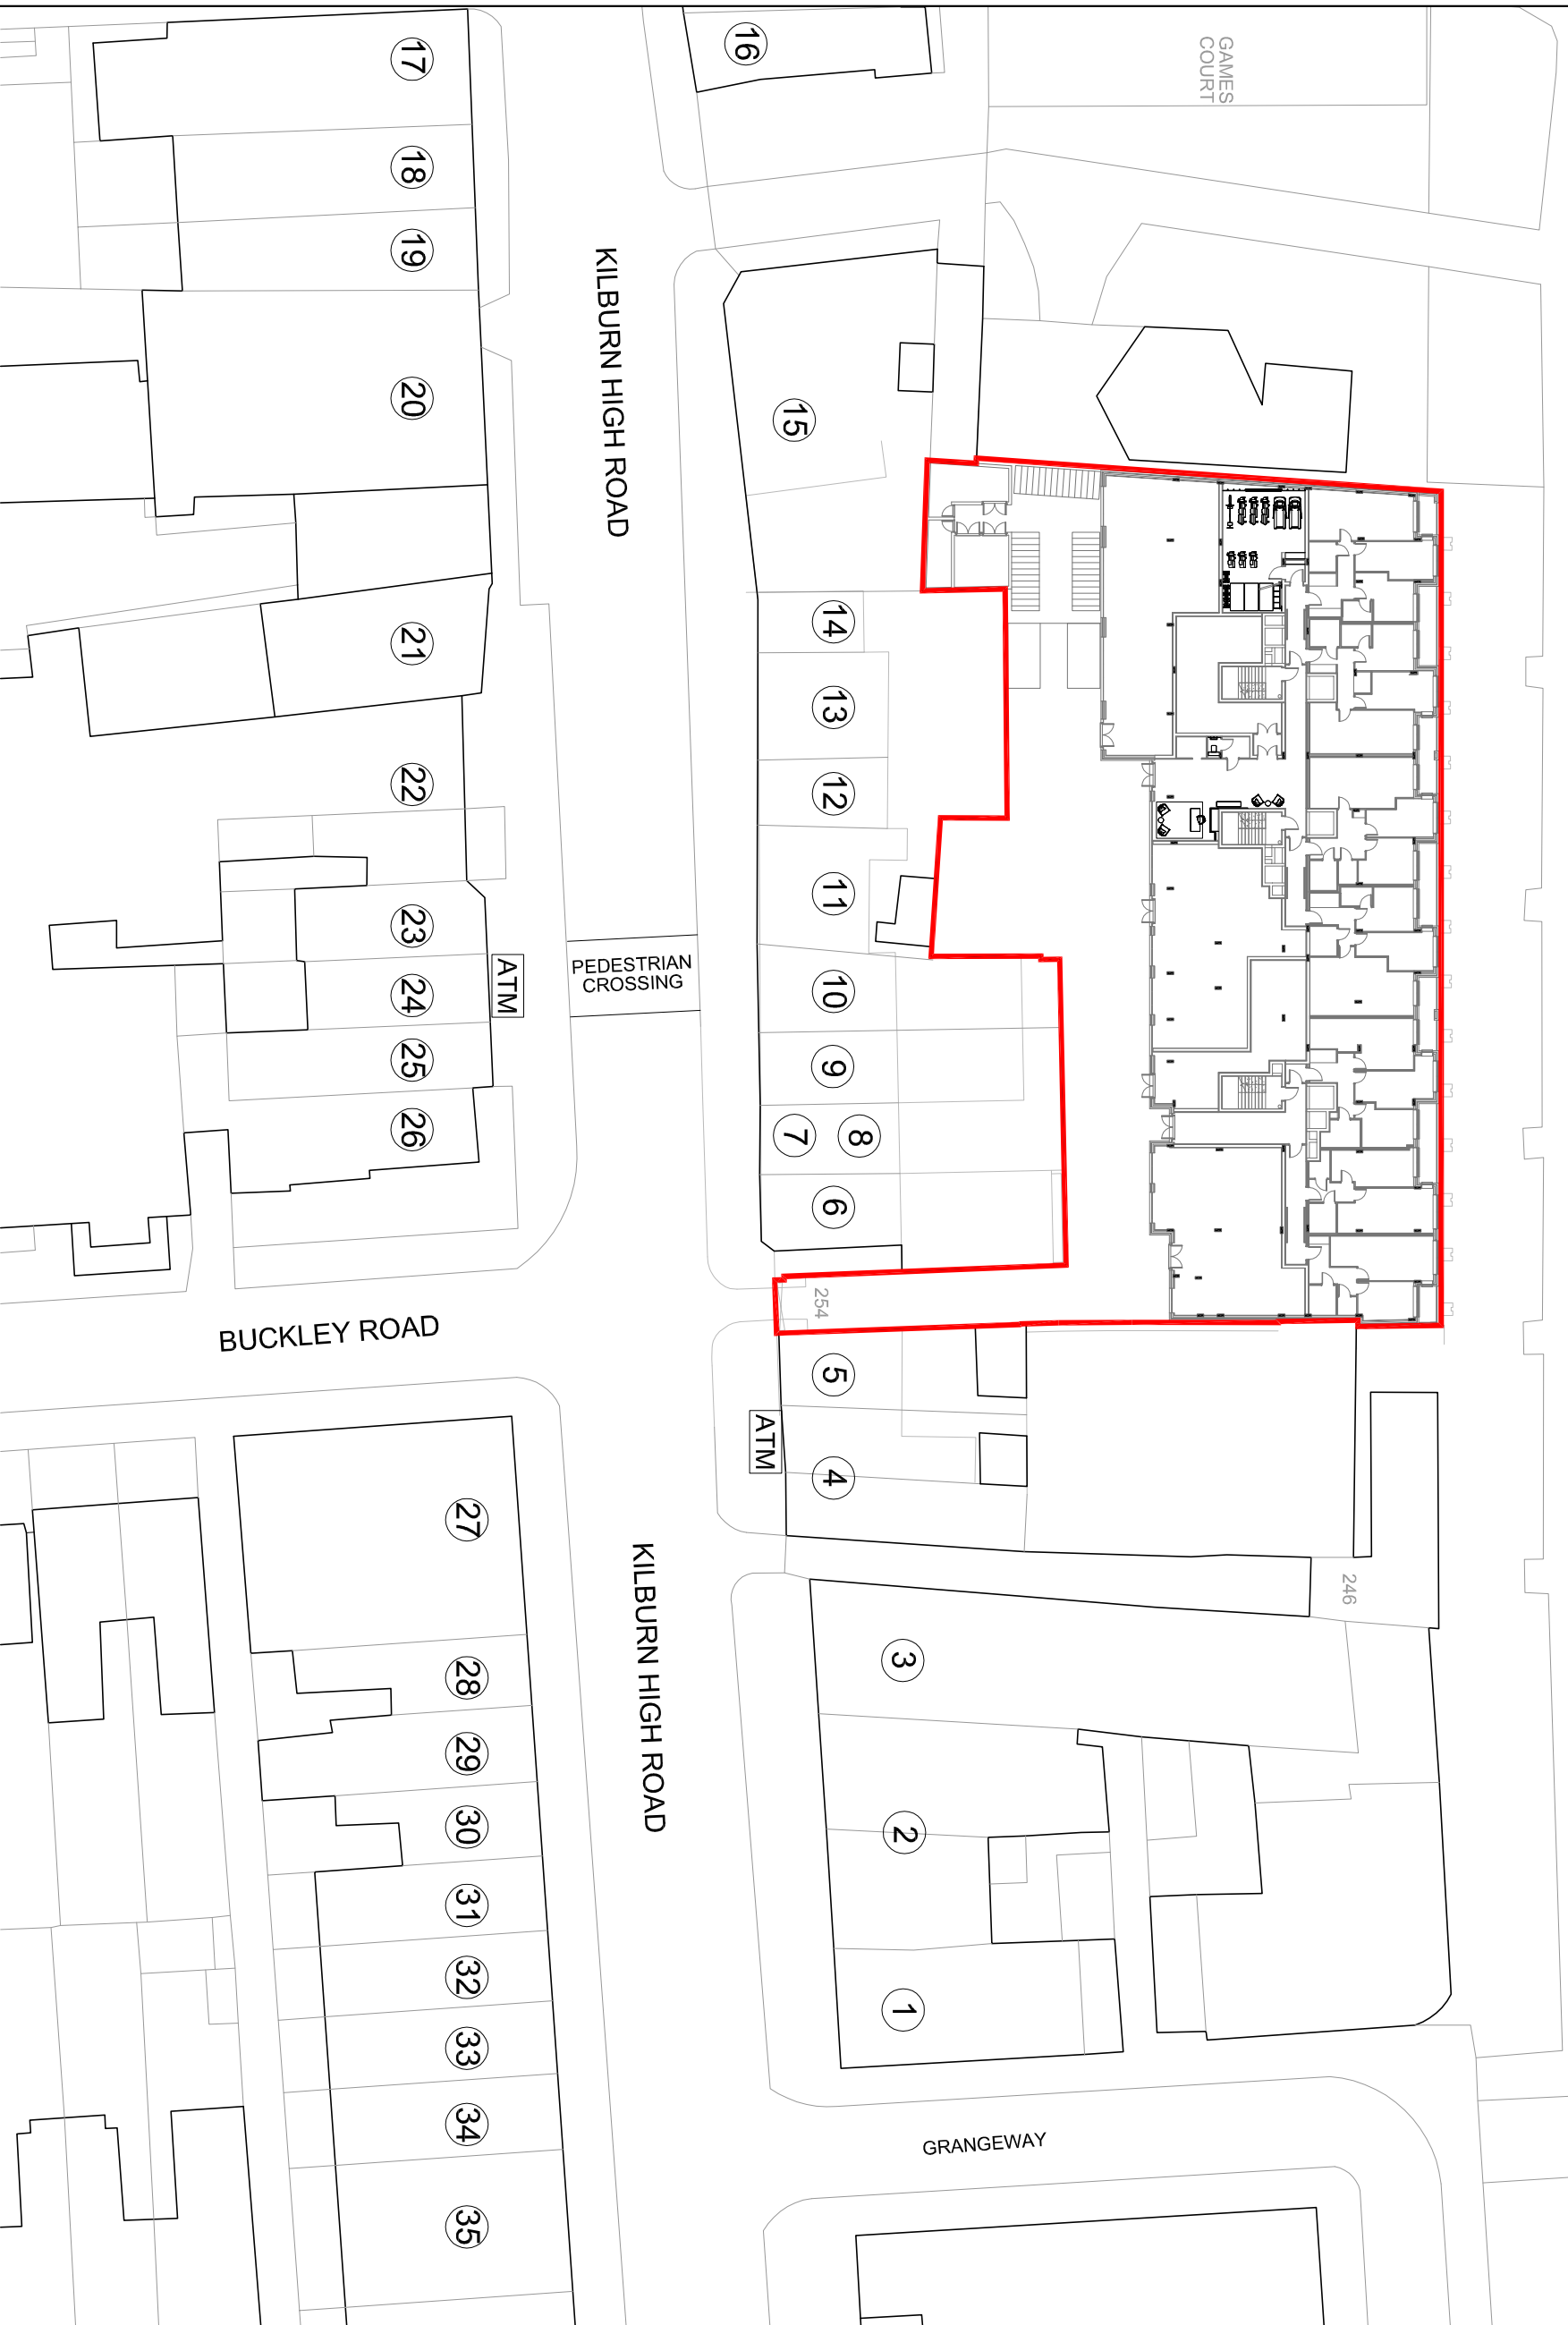

THIS DRAWING IS NOT TO BE SCALED. ONLY FIGURED DIMENSIONS ARE TO BE FOLLOWED. UNLESS THE DRAWING IS PART OF A PLANNING APPLICATION, CONTRACTORS ARE TO CHECK ALL DIMENSIONS BEFORE WORK COMMENCES, AND REFER ANY APPARENT DISCREPANCY TO THE ARCHITECT.

THIS DRAWING IS THE SOLE PROPERTY OF MR PARTNERSHIP LIMITED, AND MAY NOT BE COPIED OR REPRODUCED IN ANY MANNER WHATSOEVER WITHOUT THE OWNERS WRITTEN CONSENT. © COPYRIGHT.

PROJECT 254 Kilburn High Road
London NW6 2BS

DRAWING

Proximity to Amenities Plan

MRP
MR PARTNERSHIP LTD

41 Foley Street, London W1W 7TS Tel: (020) 7631 5406 Email: info@mrpartnership.co.uk Web: www.mrpartnership.co.uk

DATE: 23/11/2016 SCALE: 1:5000@A3 DRAWN: DT

DWG No: **3144_005** REV. No:

FILE: 3144_005_Proximity To Amenities Plan.dwg