


20 GLOUCESTER CRESCENT.

PROPOSED REPLACEMENT TOP HUNG CASEMENT WINDOW TO REAR ELEVATION


LOWER GROUND FLOOR CLOSET WING
PROPOSED CASEMENT WINDOW DETAILS

TOP HUNG CASEMENT WINDOW, WITH
SINGLE PANE. DG OUTER 3MM SECURITY LAMINATE
WITH 16MM CAVITY ARGON FILLED, AND 3MM
PLANITHERM 1.0 (LOW E) GLASS

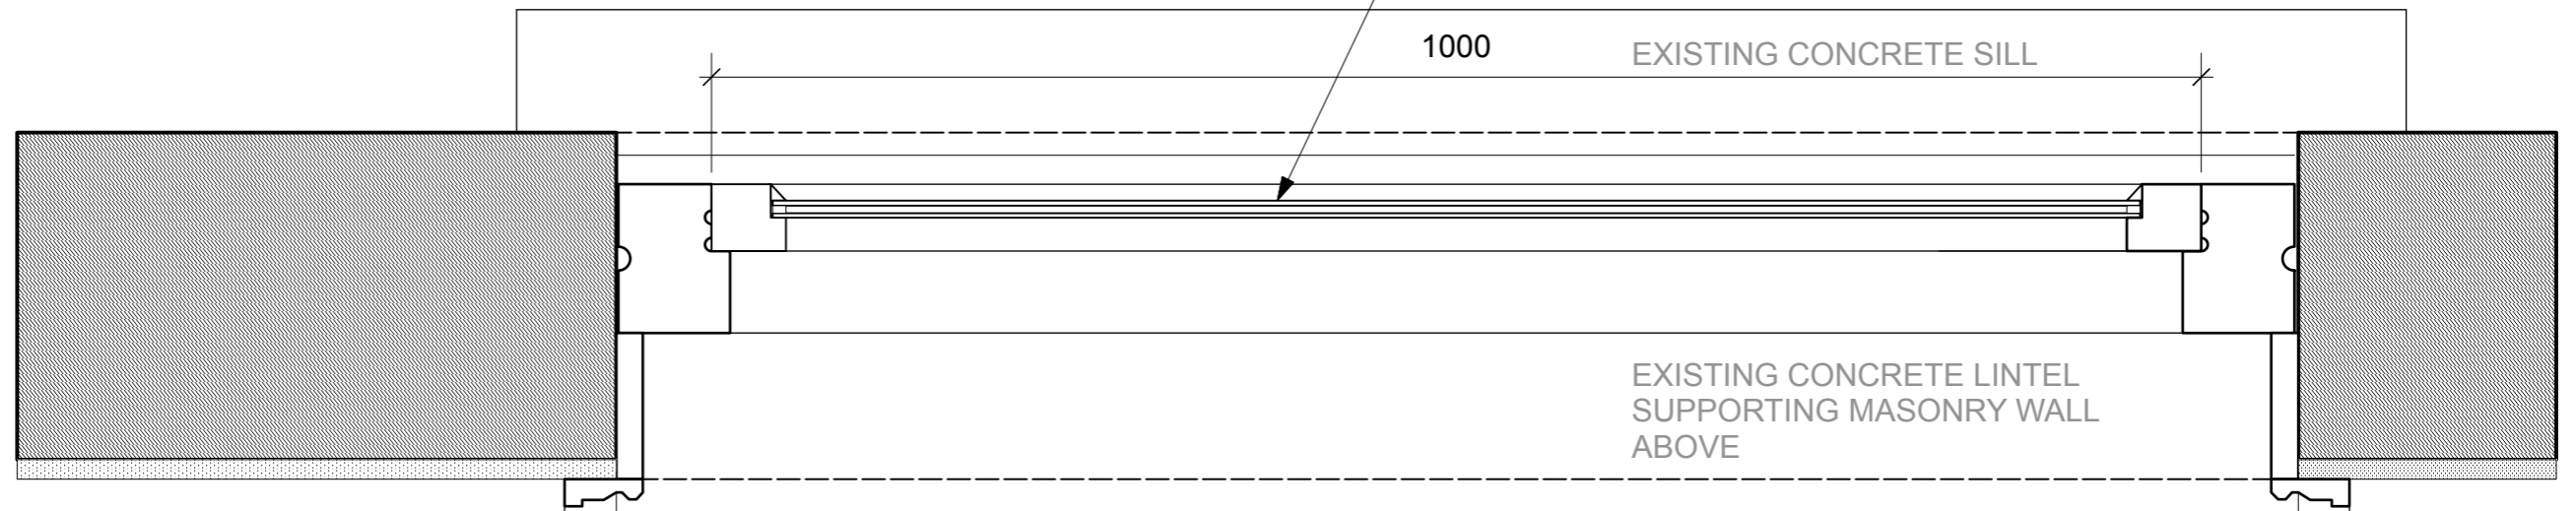


JAMB DETAIL

4" X 3" (3 13/16" X 2 13/16" FINISHED)
JAMB OF FRAME WITH 1/16" CLEARANCE TO
2" X 1 3/4" STILE (1 13/16" X 1 9/16" FINISHED)
SIDE RAIL OF SASH

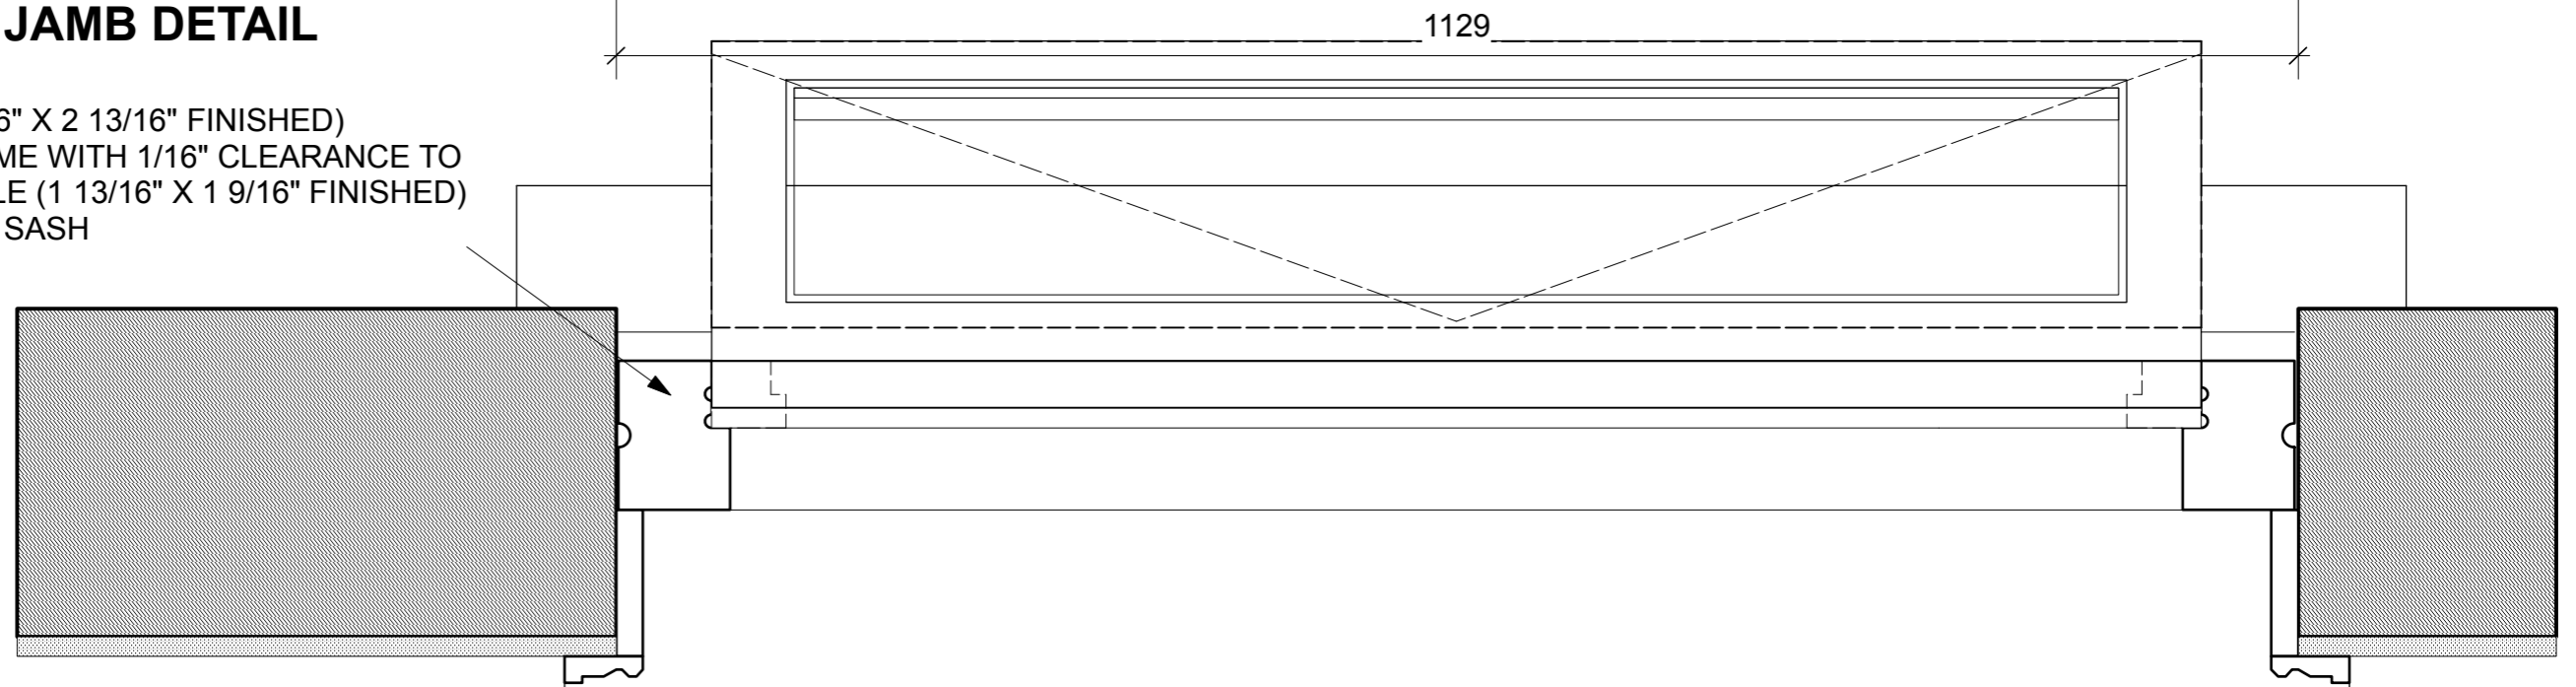

JAMB DETAIL WITH CASEMENT WINDOW OPEN

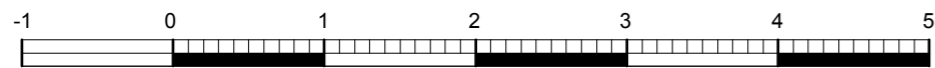

SCALE BAR.
SCALE 1:5, WHEN PRINTED 100% @ A3 METRIC PAPER SIZE


20GC PR 07

Date: 3/8/18
Time: 10:30:17
File name: 20GC Casement window.vwx

20 GLOUCESTER CRESCENT.


PROPOSED REPLACEMENT TOP HUNG CASEMENT WINDOW TO REAR ELEVATION

LOWER GROUND FLOOR CLOSET WING
PROPOSED CASEMENT WINDOW DETAILS

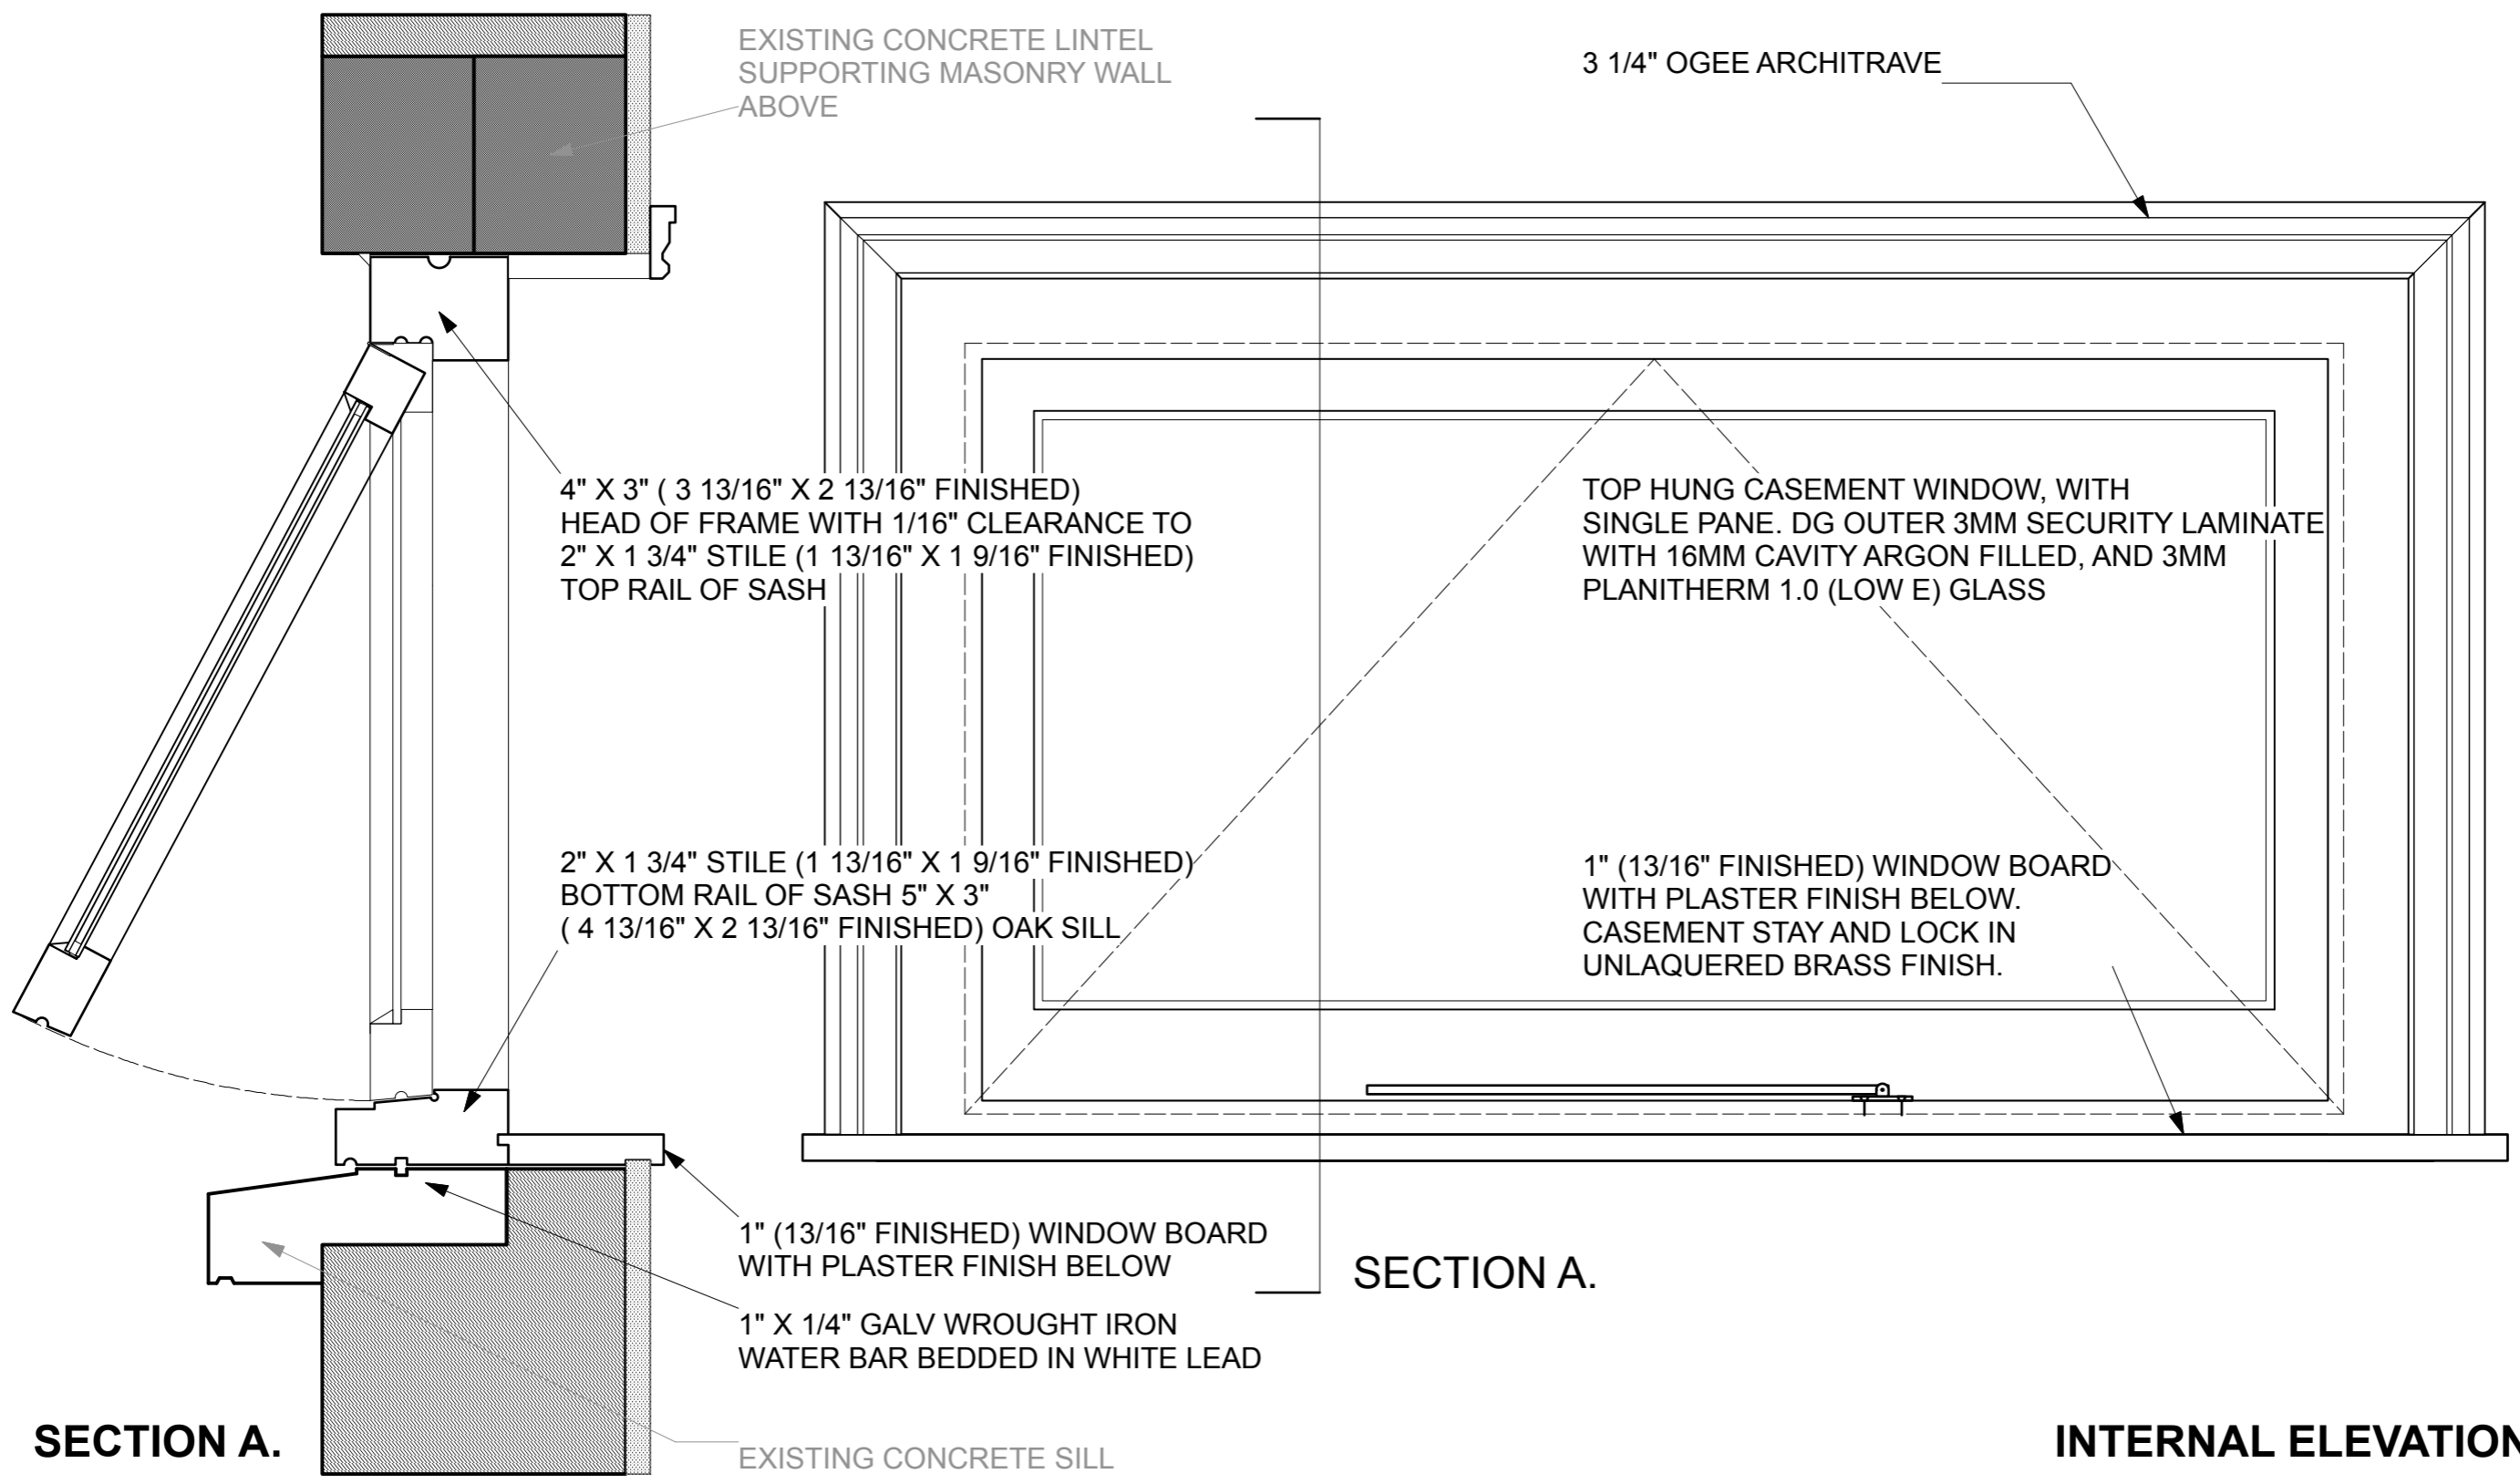

SECTION A.

INTERNAL ELEVATION

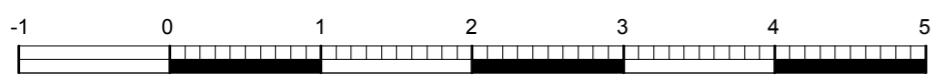

SCALE BAR.
SCALE 1:5, WHEN PRINTED 100% @ A3 METRIC PAPER SIZE


20GC PR 08

Date: 3/8/18
Time: 10:30:17
File name: 20GC Casement window.vwx

20 GLOUCESTER CRESCENT.

PROPOSED REPLACEMENT TOP HUNG CASEMENT WINDOW TO REAR ELEVATION

LOWER GROUND FLOOR CLOSET WING
PROPOSED CASEMENT WINDOW DETAILS

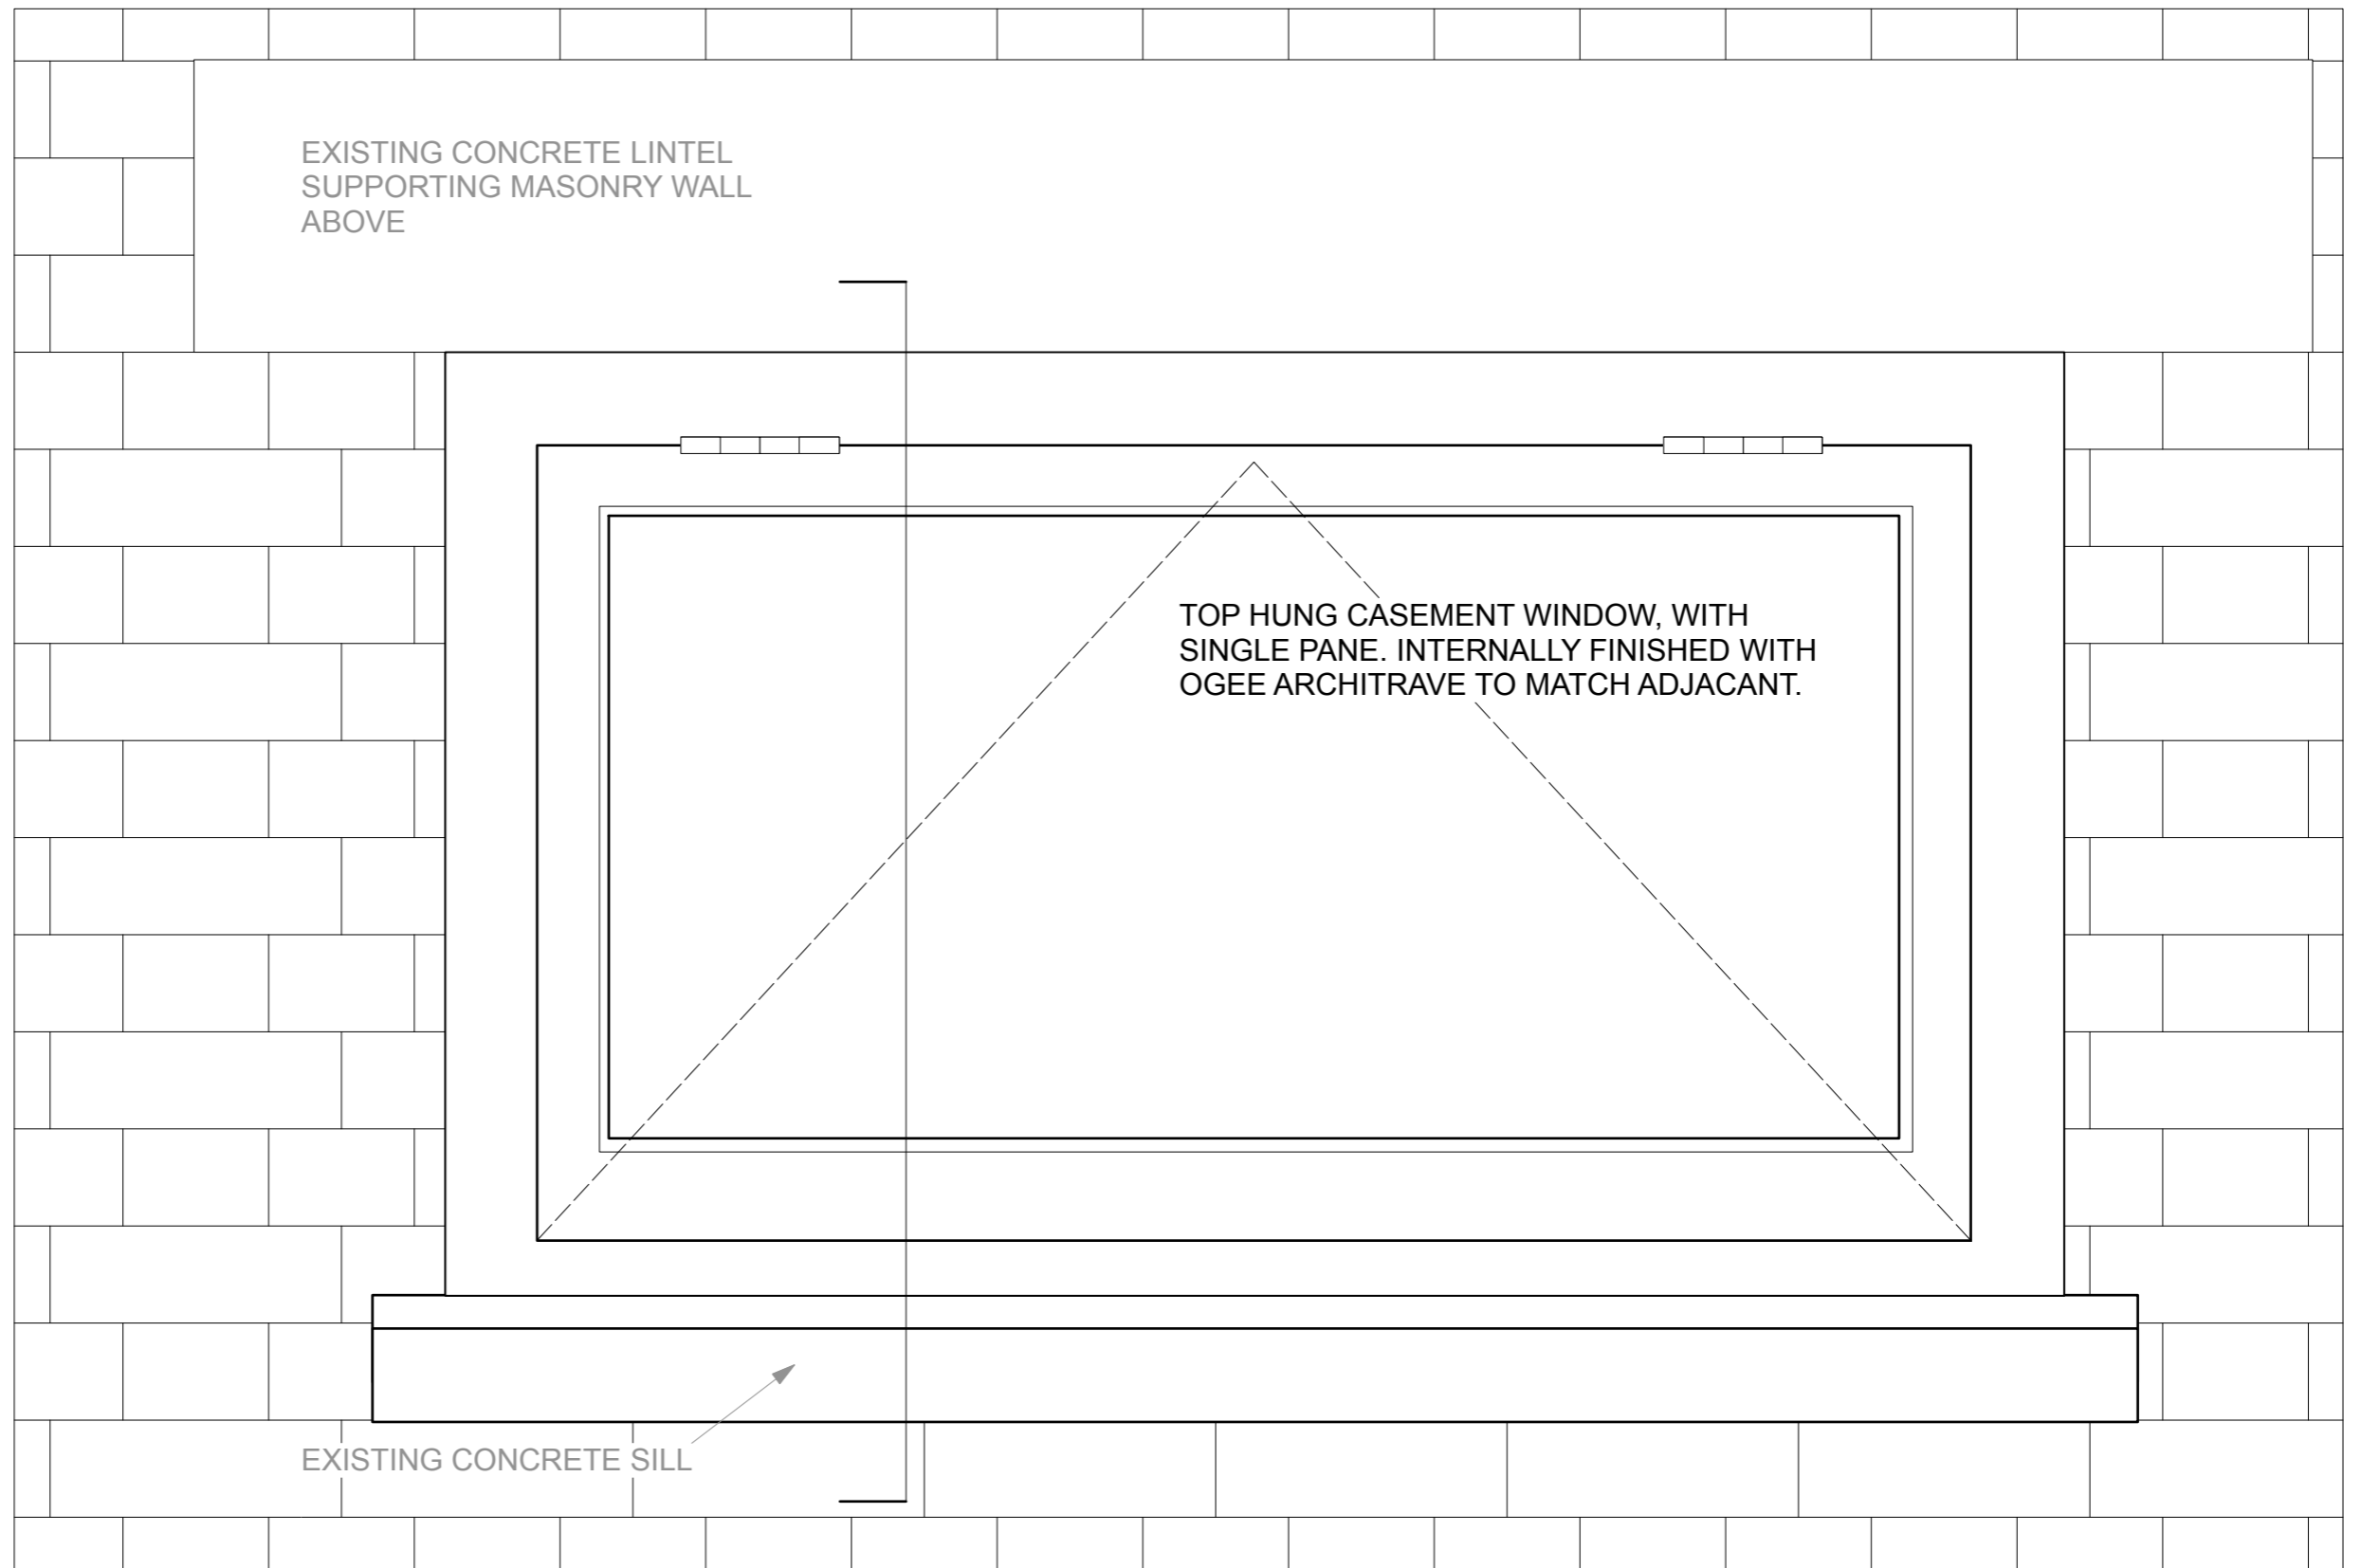

EXTERNAL ELEVATION

Date: 3/8/18
Time: 10:30:17
File name: 20GC Casement window.vwx



SCALE BAR.
SCALE 1:5, WHEN PRINTED 100% @ A3 METRIC PAPER SIZE

20GC PR 09