


0 5 10 15 20  
METRES

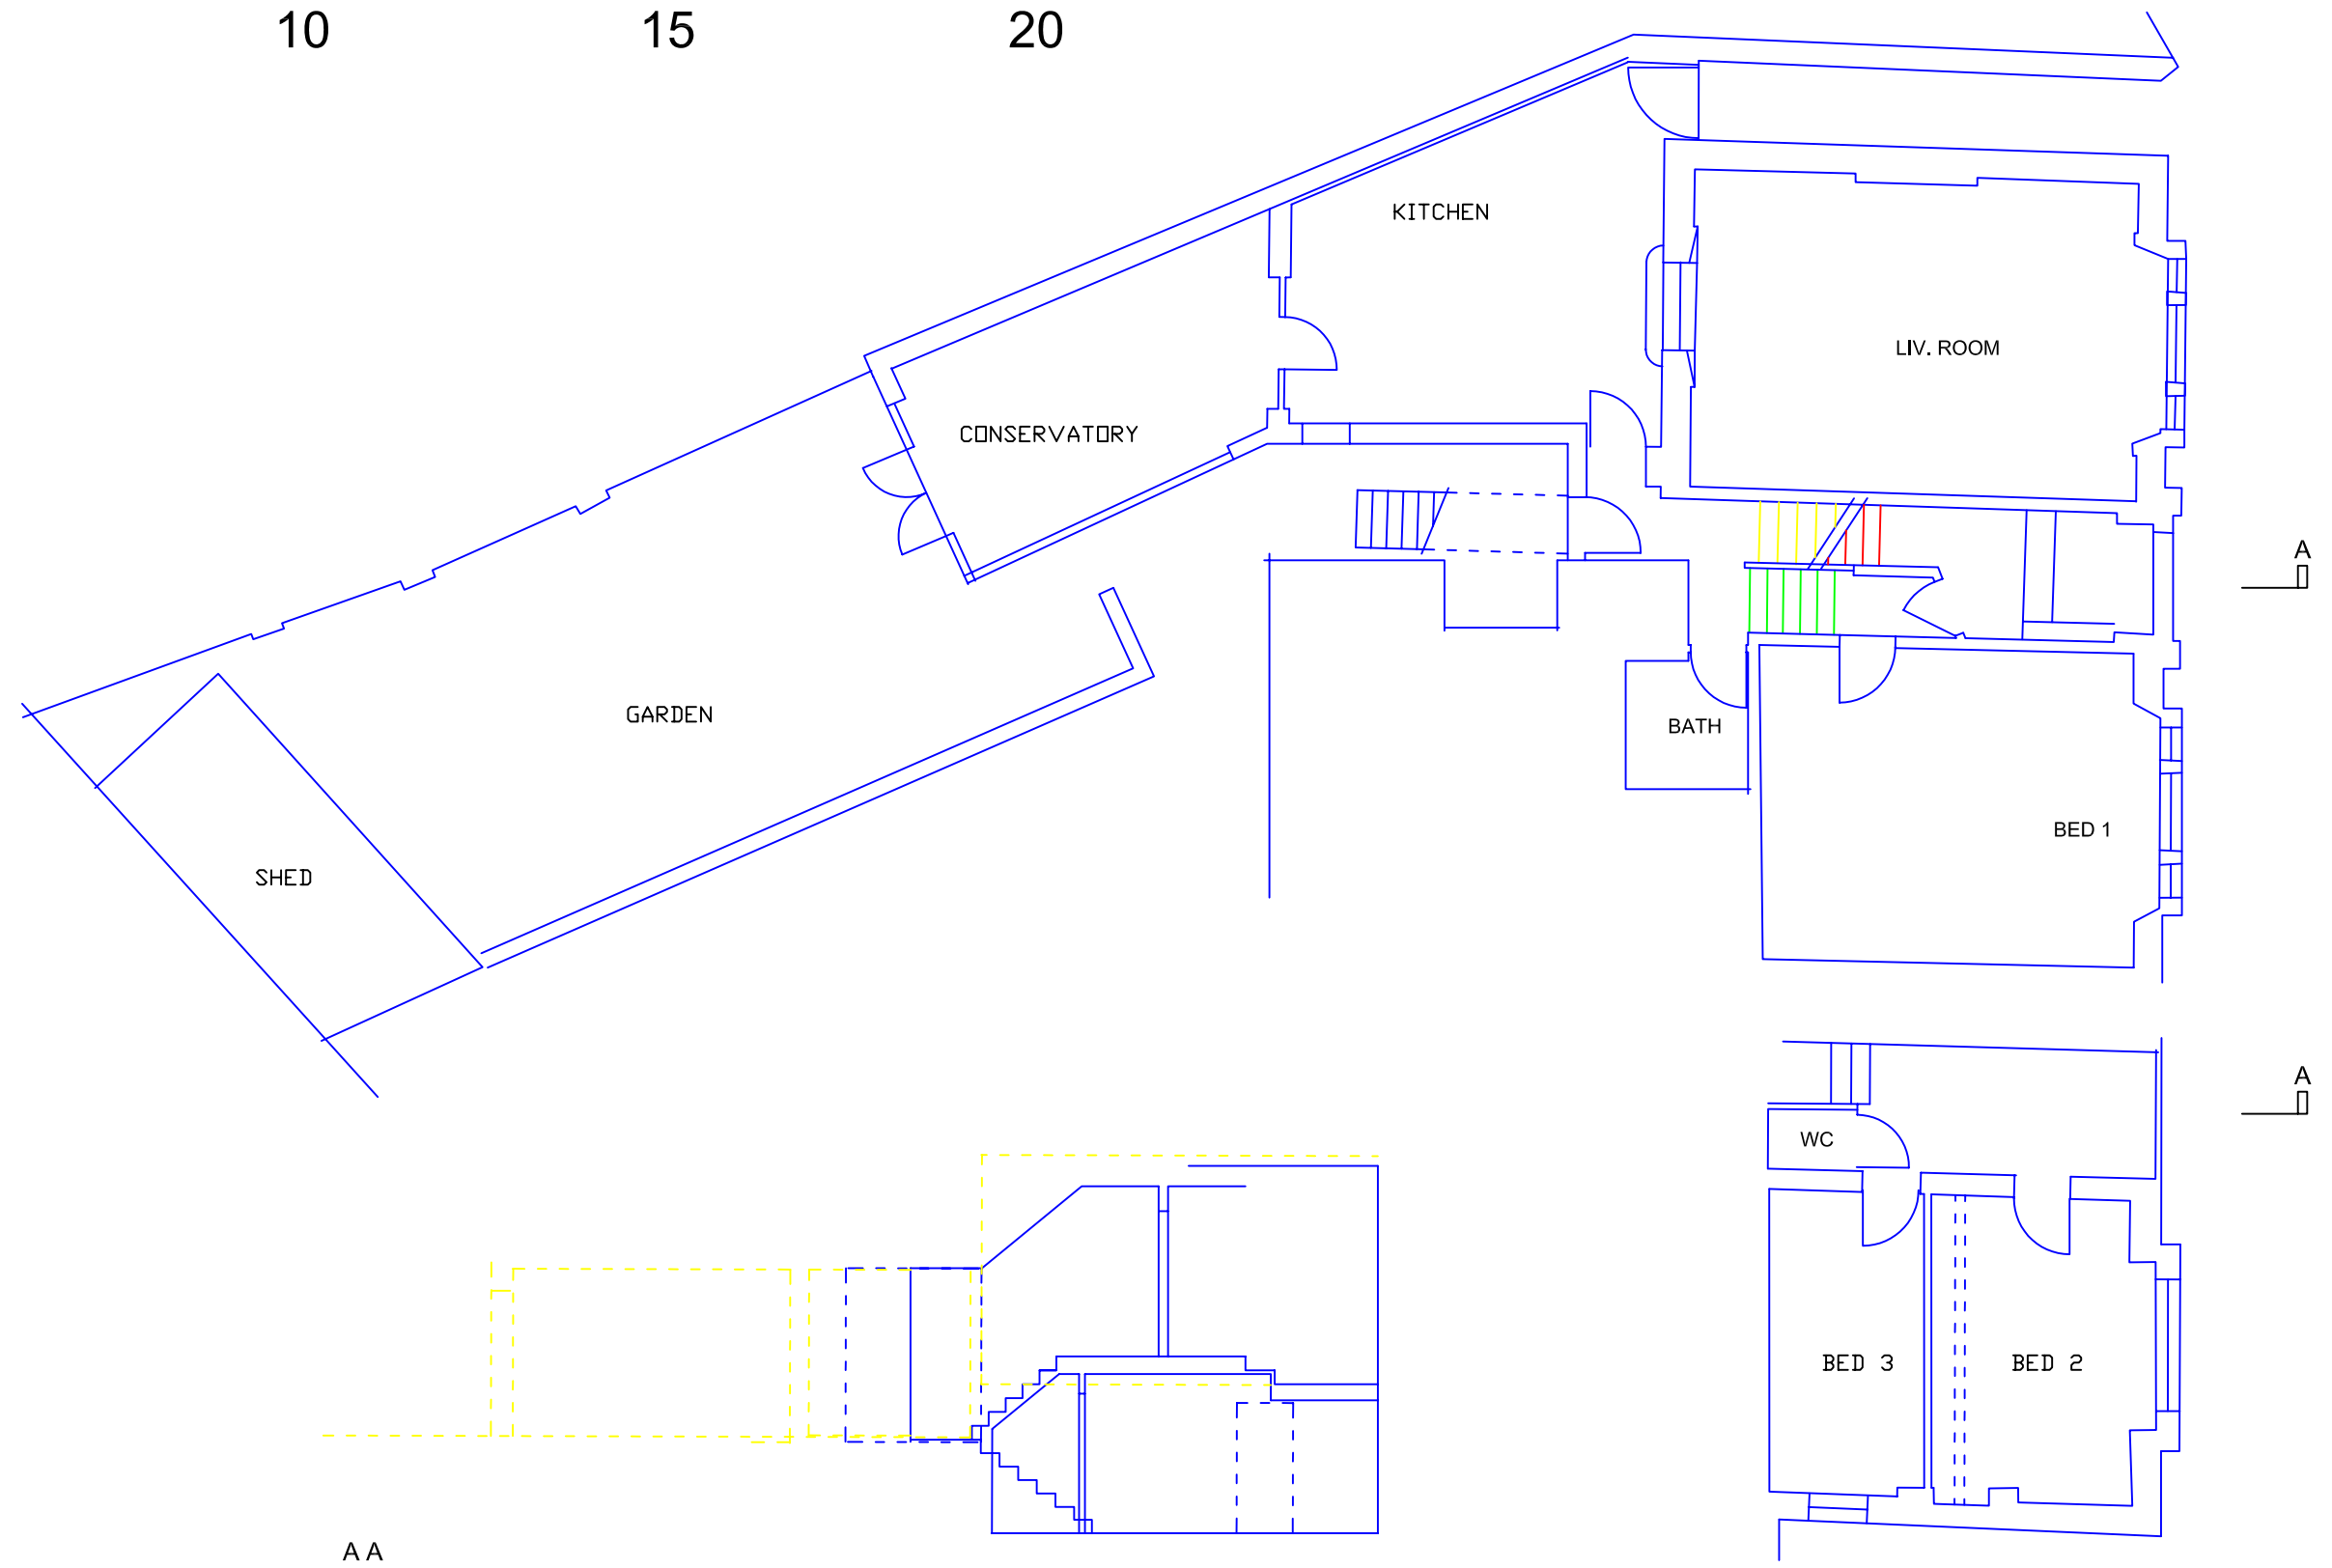

<p>REVISIONS:</p> <p>A</p>	<p>NOTES:</p>
----------------------------	---------------

<p><b>A G Lisle MSc</b> Chase House, Donhead St Andrew, Shaftesbury, SP7 9EB 07968 221174</p>		
<p>FLAT I, 8 BARTHOLEMW VILLAS NW5 2LL</p>		
<p>AS EXISTING</p>		
<p>PLANS &amp; SECTION</p>		<p>SCALE: 1:100 @ A1</p>
<p>DR. NO.: 8NW5-01</p>	<p>REV 0</p>	<p>DATE: OCT 2017</p>