


THIRD FLOOR

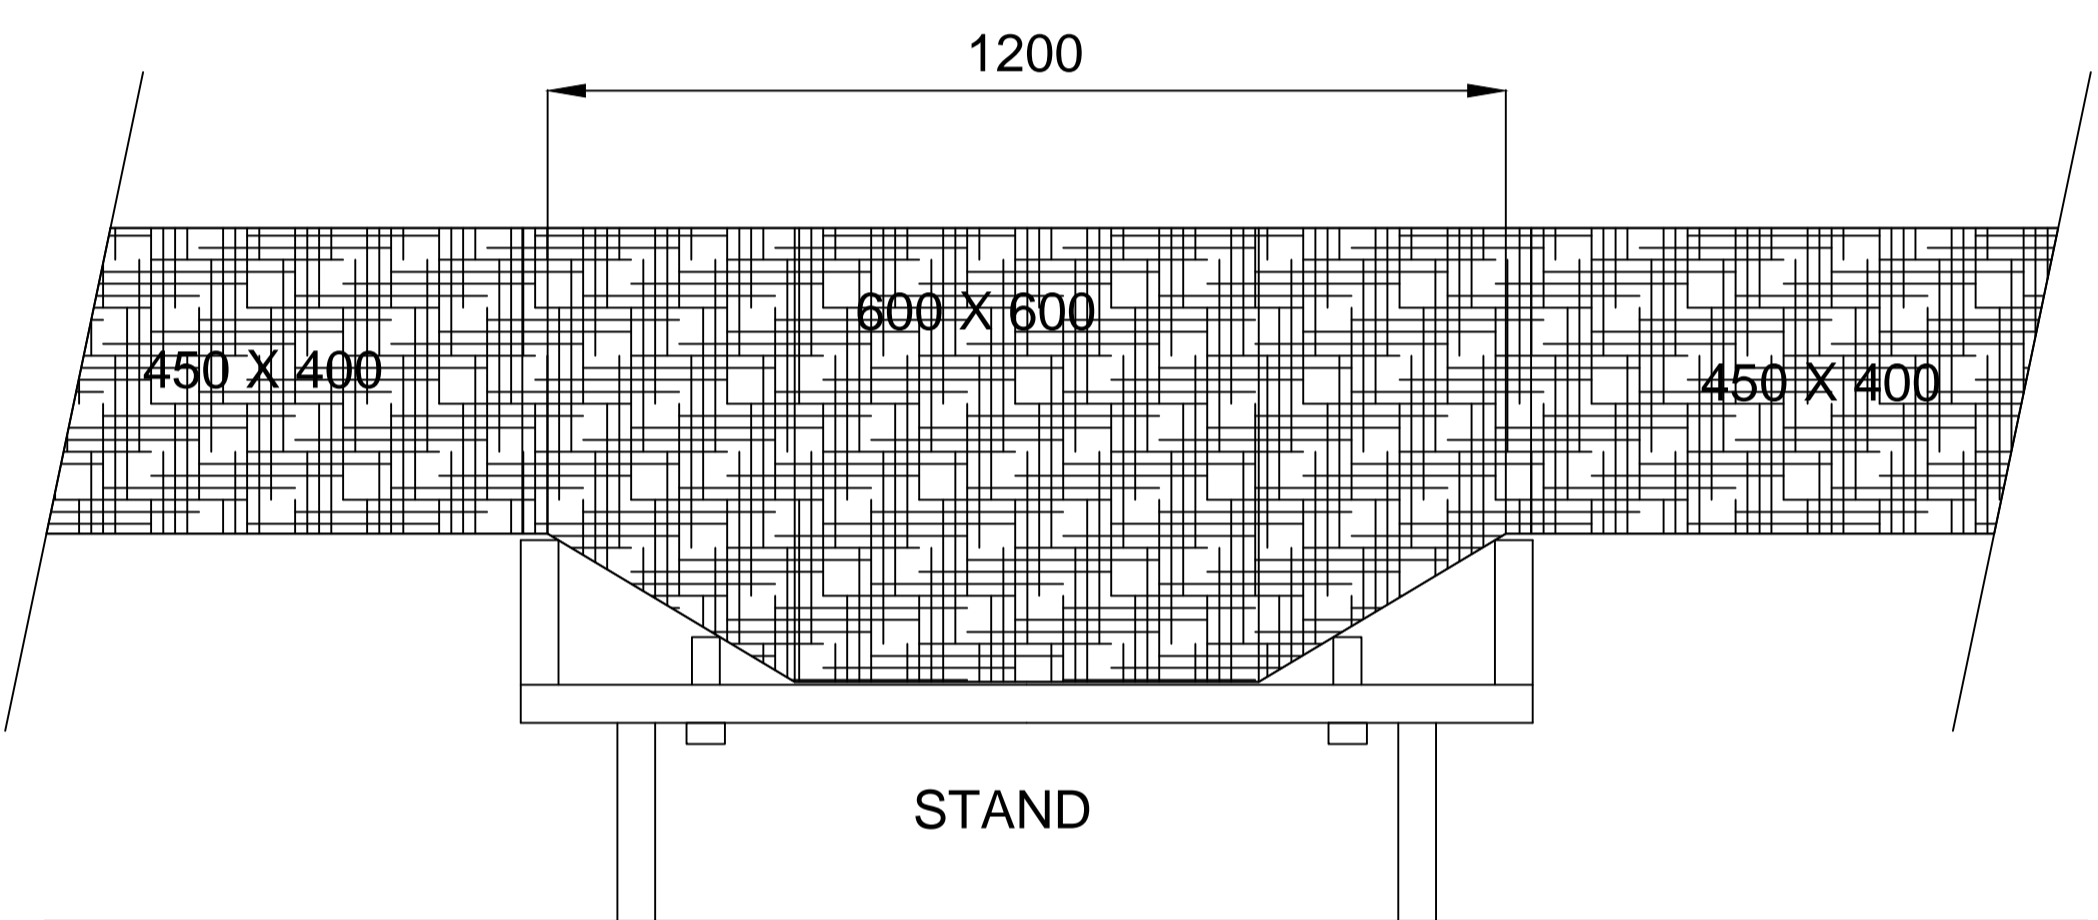

SECTION A-A  
Scale 1:10

B	Existing extract shown in correct position. Lower roofs added	TAM	15.8.18
A	EXISTING EXTRACT DUCT REINSTATED	TAM	5.6.18

**PembrookDesign**

Summit House, Horscroft Road, The Pinnacles, Harlow, Essex, CM19 5BN  
 Tel: 01279 433889 Fax: 01279 433889  
 E-Mail: pembrook@pembrook.co.uk  
 Website: www.pembrook.co.uk

Client: The Fat Boy Pub Co.

Project: THE LORE OF THE LAND  
 4 CONWAY STREET  
 FITZROVIA, LONDON  
 W1T 6BB

Drawing Title: DUCTWORK ROUTE WITHIN LOFT  
 FOR A/C AND DUCTWORK APP.

Drawing No: 3175/36  
 Scale: 1:10 & 1:25@A1  
 Date: JUNE 2018  
 Drawn By: TAM

Revision: A B

Drawing not to be scaled. Dimensions indicated must be checked on site before manufacture by contractor. any discrepancy should be reported immediately.