

ALL INFORMATION REMAINS THE PROPERTY OF THE ARCHITECT AND MAY NOT BE USED FOR ANY PURPOSE WHATSOEVER, OR REPRODUCED THROUGH ANY MEDIUM WITHOUT THE WRITTEN PERMISSION OF THE ARCHITECT. NO RESPONSIBILITY ACCEPTED FOR UNAUTHORISED USE.



4 The Glasshouse
49A Goldhawk Road
London W12 8QP
T: +44(0)20 8743 4401
E: info@neildaviesarchitects.com

NOTES

IN COLLABORATION WITH

**Eckersley
O'Callaghan**

- Site Outline
- LB Camden Owned Land
- Euston Underground Train Line

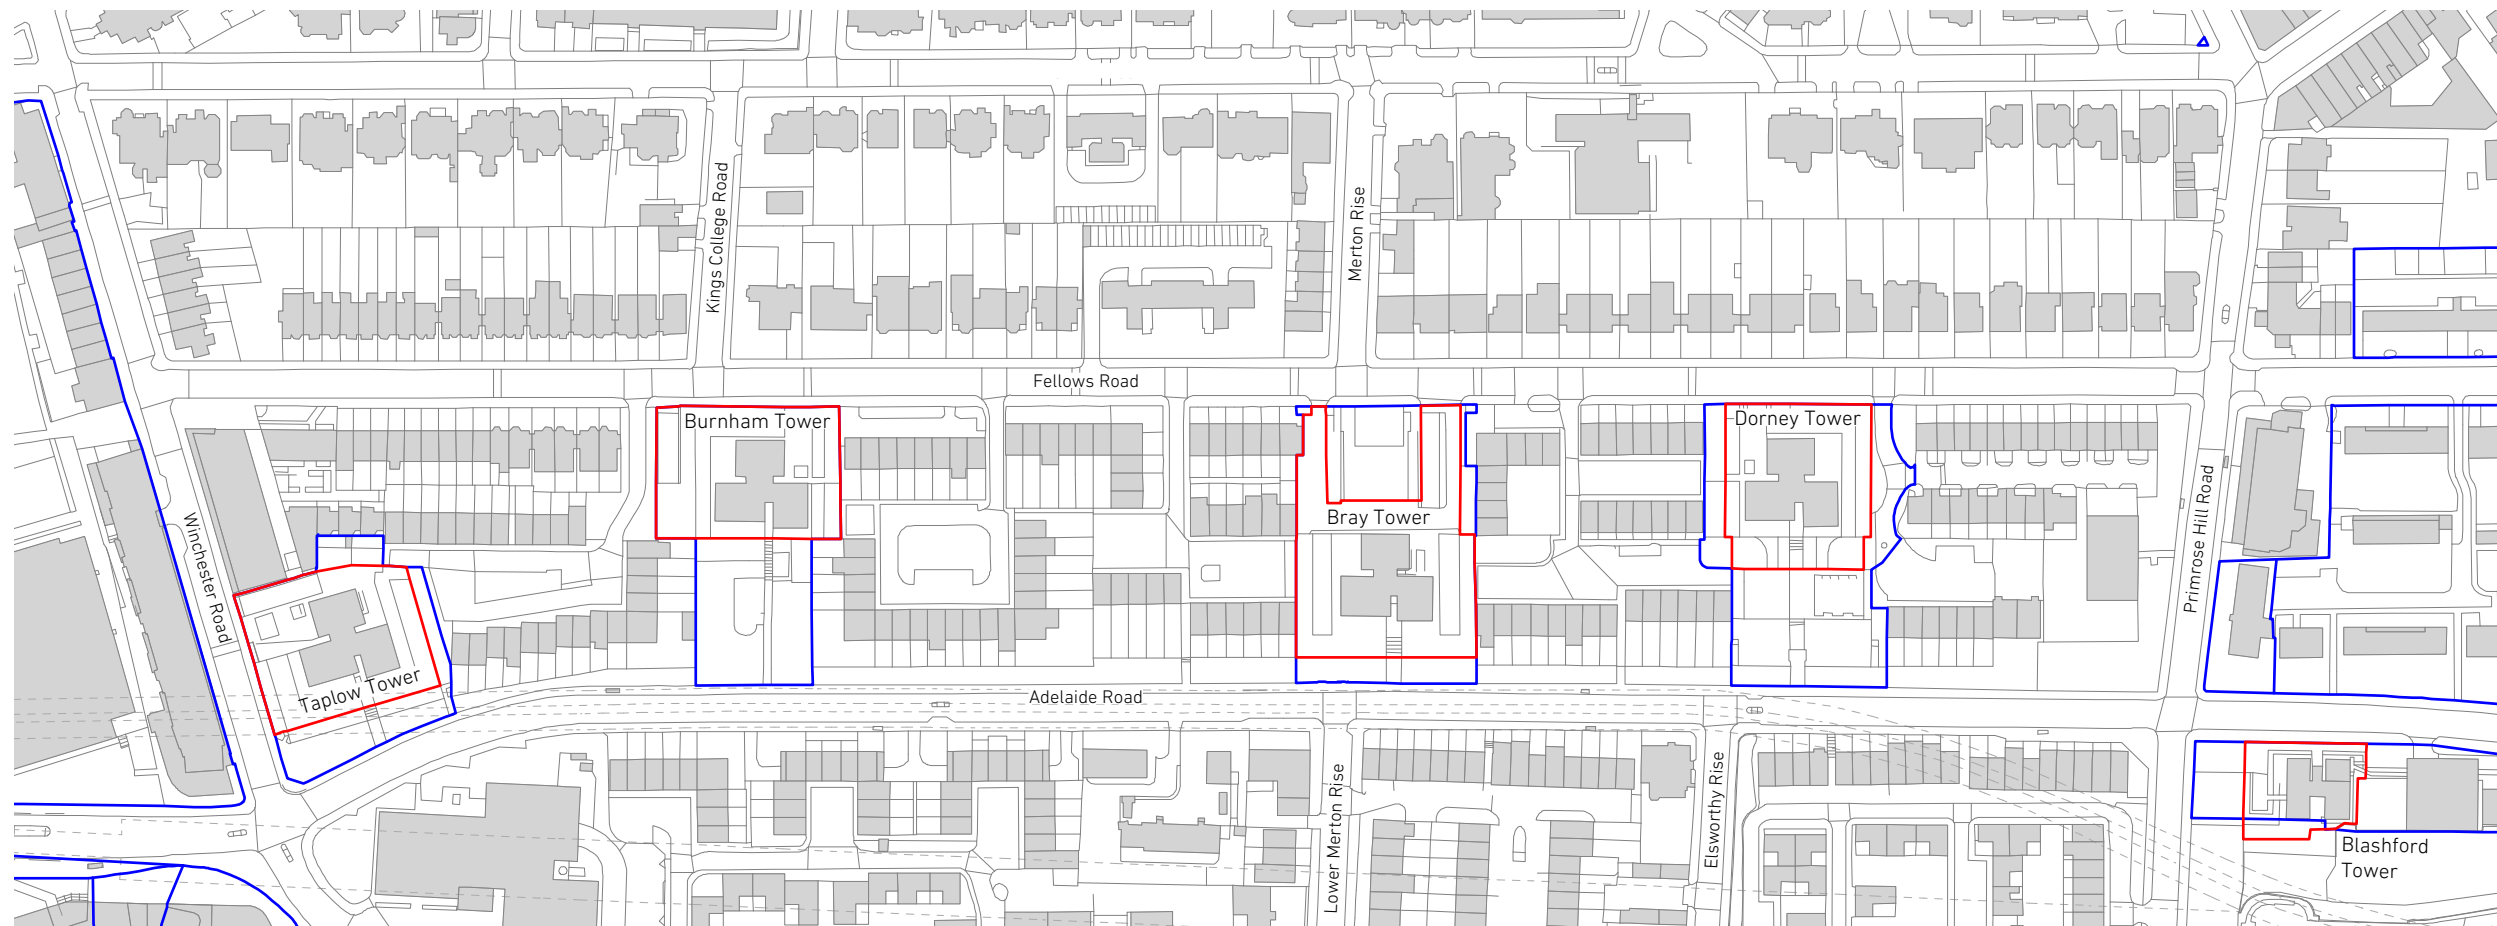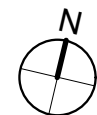

C	Issued for planning	26/01/18
B	tower outline & connecting line	09/01/18
A	street names & LBC lands	01/12/17

PLANNING

PROJECT	CHALCOTS ESTATE
TITLE	Location Plan
JOB NO	114
SCALE	1:2500 @ A3
DATE	27/11/17
DRAWN BY	PF
CHECKED BY	PF
DWG NO	001
REVISION	C