

THIS DRAWING AND THE INFORMATION IT CONTAINS ARE THE PROPERTY OF ARUP FACADE ENGINEERING.


DESIGN RISKS AND ASSUMPTIONS ARE PART OF THE CDM RISK REGISTER.

READ THIS DRAWING IN CONJUNCTION TO THE CDM RISK REGISTER.

THE DRAWING CONTENT REFLECTS THE DESIGN INTENT ONLY AND IS NOT FOR CONSTRUCTION.

NOTE: DIMENSIONS SHOWN ARE NOMINAL. TO BE VERIFIED BY SURVEY INFORMATION.

LEVELS FOR BURNHAM SHOWN FOR REFERENCE.

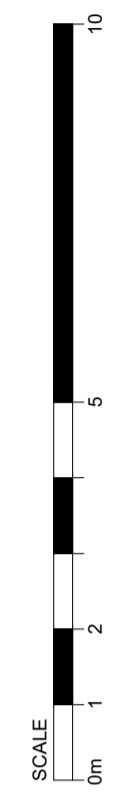

1 - Elevation - Overall West
Scale 1:100

01	15/06/18	SM	AB	AB
00	27/04/18	SM	AB	AB
Rev	Date	By	Chkd	Appd

ARUP

13 Fitzroy Street, London, W1T 4BJ
 Solihull, West Midlands B90 3AE
 T +44(0)121 213 3000 F +44(0)121 213 3001
 www.arup.com

Client
 London Borough of Camden

Project Title
 Chalcots Estate
 London

Drawing Title
 Taplow Tower
 Elevation
 West with Proposed Monorail

Scale at A1
 1 : 100

Role
 Facade Access and Maintenance

Suitability

Arup Job No 259493	Rev 01
Name	

ZZ-GF-DR-A-5301-020