

Solid aluminium panels and capping to existing parapet overrun

Aluminium cladding panels

Window system

Infill spandrel panels, PPC aluminium


Existing boiler flues

Aluminium cladding panels


Brick plinth capping

Existing brick plinth to basement

+84.050 m  
Level Z/6

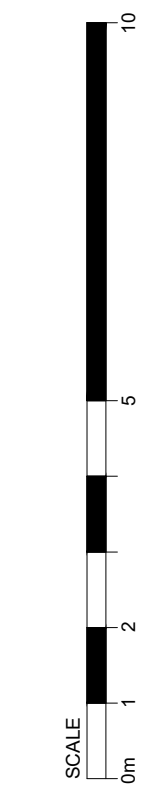

1- Elevation - Overall North  
Scale 1:100

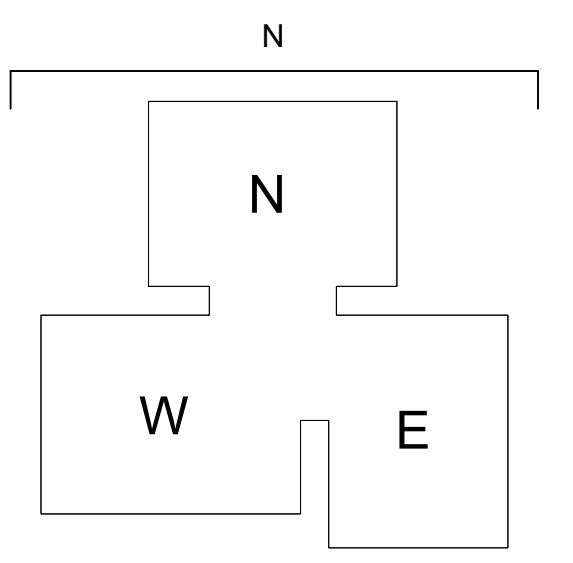

THIS DRAWING AND THE INFORMATION IT CONTAINS ARE THE PROPERTY OF ARUP FACADE ENGINEERING.

DESIGN RISKS AND ASSUMPTIONS ARE PART OF THE CDM RISK REGISTER.

READ THIS DRAWING IN CONJUNCTION TO THE CDM RISK REGISTER.

THE DRAWING CONTENT REFLECTS THE DESIGN INTENT ONLY AND IS NOT FOR CONSTRUCTION.

NOTE: DIMENSIONS SHOWN ARE NOMINAL. TO BE VERIFIED BY SURVEY INFORMATION.

LEVELS FOR BURNHAM SHOWN FOR REFERENCE.

Rev	Date	By	Chkd	Appd
01	15.06.18	SM	AB	AB
00	27.02.18	SM	AB	AB

**ARUP**

13 Fitzroy Street, London, W1T 4BJ  
Salford, West Midlands B90 8AE  
T +44(0)121 213 3000 F +44(0)121 213 3001  
www.arup.com

Client  
London Borough of Camden

Project Title  
Chalcots Estate  
London

Drawing Title  
Taplow Tower  
Elevation  
North with Proposed Monorail

Scale at A1  
1:100

Role  
Facade Access and Maintenance

Arup Job No  
**259493**

Name  
**ZZ-GF-DR-A-5301-017**

Rev  
**01**