
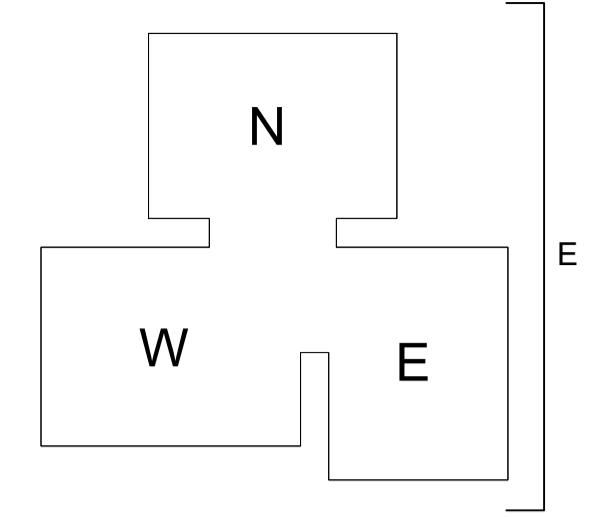


1 - Elevation - Overall West  
Scale 1:100

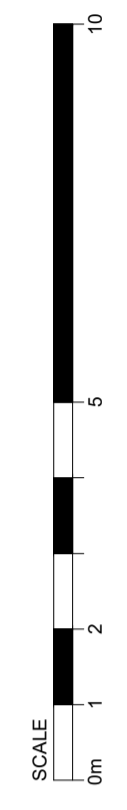

THIS DRAWING AND THE INFORMATION IT CONTAINS ARE THE PROPERTY OF ARUP FACADE ENGINEERING.

DESIGN RISKS AND ASSUMPTIONS ARE PART OF THE CDM RISK REGISTER.

READ THIS DRAWING IN CONJUNCTION TO THE CDM RISK REGISTER.

THE DRAWING CONTENT REFLECTS THE DESIGN INTENT ONLY AND IS NOT FOR CONSTRUCTION.

NOTE: DIMENSIONS SHOWN ARE NOMINAL. TO BE VERIFIED BY SURVEY INFORMATION.

LEVELS FOR BURNHAM SHOWN FOR REFERENCE.

02	25/06/18	SM	AB	AB
01	15/06/18	SM	AB	AB
00	27/04/18	SM	AB	AB
Rev	Date	By	Chkd	Appd

**ARUP**

13 Fitzroy Street, London, W1T 4BJ  
 Solihull, West Midlands B90 9AE  
 T +44(0)121 213 3000 F +44(0)121 213 3001  
 www.arup.com

Client  
 London Borough of Camden

Project Title  
 Chalcofs Estate  
 London

Drawing Title  
 Taplow Tower  
 Elevation  
 East with Proposed Monorail

Scale at A1 : 100

Role Facade Access and Maintenance

Suitability

Arup Job No **259493** Rev **02**

Name  
**ZZ-GF-DR-A-5301-019**