

THIS DRAWING AND THE INFORMATION IT CONTAINS ARE THE PROPERTY OF ARUP FACADE ENGINEERING.


DESIGN RISKS AND ASSUMPTIONS ARE PART OF THE CDM RISK REGISTER.

READ THIS DRAWING IN CONJUNCTION TO THE CDM RISK REGISTER.

THE DRAWING CONTENT REFLECTS THE DESIGN INTENT ONLY AND IS NOT FOR CONSTRUCTION.

NOTE: DIMENSIONS SHOWN ARE NOMINAL. TO BE VERIFIED BY SURVEY INFORMATION.

LEVELS FOR BURNHAM SHOWN FOR REFERENCE.

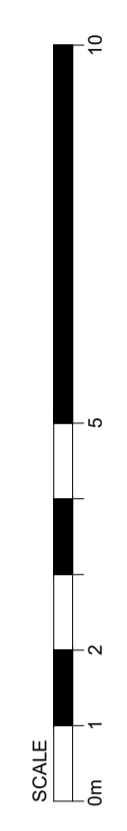

1 - Elevation - Overall West  
Scale 1:100

01	15/06/18	SM	AB	AB
00	27/04/18	SM	AB	AB
Rev	Date	By	Chkd	Appd

**ARUP**

13 Fitzroy Street, London, W1T 4BJ  
 Solihull, West Midlands B90 3AE  
 T +44(0)121 213 3000 F +44(0)121 213 3001  
 www.arup.com

Client  
 London Borough of Camden

Project Title  
 Chalcots Estate  
 London

Drawing Title  
 Burnham Tower  
 Elevation  
 West with Proposed Monorail

Scale at A1  
 1 : 100

Role  
 Facade Access and Maintenance Engineering

Arup Job No  
**259493**

Rev  
**01**

Name  
**ZZ-GF-DR-A-5301-010**