


1 - Elevation - Overall West  
Scale 1:100

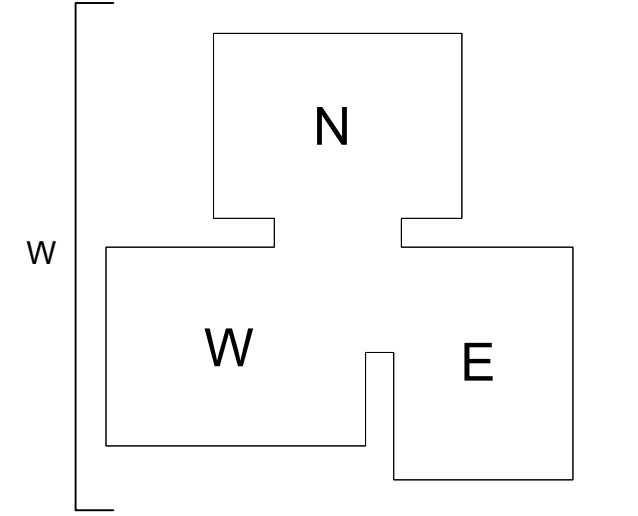

THIS DRAWING AND THE INFORMATION IT CONTAINS ARE THE PROPERTY OF ARUP FACADE ENGINEERING.

DESIGN RISKS AND ASSUMPTIONS ARE PART OF THE CDM RISK REGISTER.

READ THIS DRAWING IN CONJUNCTION TO THE CDM RISK REGISTER.

THE DRAWING CONTENT REFLECTS THE DESIGN INTENT ONLY AND IS NOT FOR CONSTRUCTION.

NOTE: DIMENSIONS SHOWN ARE NOMINAL. TO BE VERIFIED BY SURVEY INFORMATION.

LEVELS FOR BURNHAM SHOWN FOR REFERENCE.

|     |          |    |      |      |
|-----|----------|----|------|------|
| 02  | 25/06/18 | SM | AB   | AB   |
| 01  | 15/06/18 | SM | AB   | AB   |
| 00  | 27/04/18 | SM | AB   | AB   |
| Rev | Date     | By | Chkd | Appd |

**ARUP**

13 Fitzroy Street, London, W1T 4BJ  
Salford, West Midlands B90 9AE  
T +44(0)121 213 3000 F +44(0)121 213 3001  
www.arup.com

Client  
London Borough of Camden

Project Title  
Chalcots Estate  
London

Drawing Title  
Burnham Tower  
Elevation  
West with Proposed Monorail

Scale at A1 1 : 100

Role  
Facade Access and Maintenance Engineering

Suitability

Arup Job No  
**259493**

Rev  
**02**

Name  
**ZZ-GF-DR-A-5301-010**