


1- Elevation - Overall North
Scale 1:100

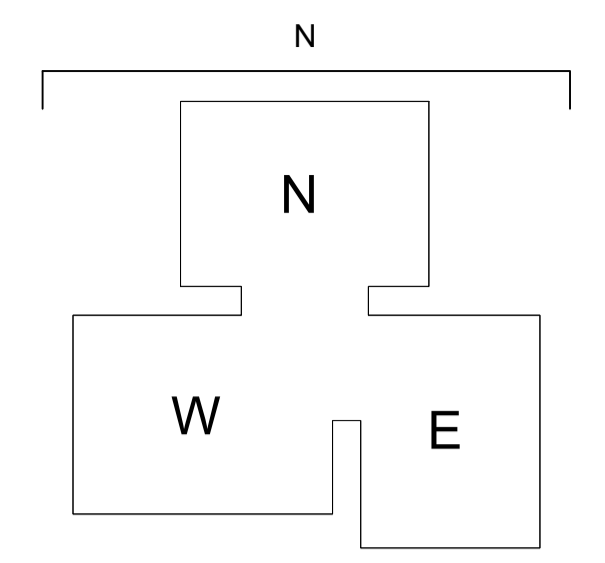

THIS DRAWING AND THE INFORMATION IT CONTAINS ARE THE PROPERTY OF ARUP FACADE ENGINEERING.

DESIGN RISKS AND ASSUMPTIONS ARE PART OF THE CDM RISK REGISTER.

READ THIS DRAWING IN CONJUNCTION TO THE CDM RISK REGISTER.

THE DRAWING CONTENT REFLECTS THE DESIGN INTENT ONLY AND IS NOT FOR CONSTRUCTION.

NOTE: DIMENSIONS SHOWN ARE NOMINAL. TO BE VERIFIED BY SURVEY INFORMATION.

LEVELS FOR BURNHAM SHOWN FOR REFERENCE.

Rev	Date	By	Chkd	Appd
01	15.06.18	SM	AB	AB
00	27.02.18	SM	AB	AB

ARUP

13 Fitzroy Street, London, W1T 4BJ
 Solihull, West Midlands B90 8AE
 T +44(0)121 213 3000 F +44(0)121 213 3001
 www.arup.com

Client
 London Borough of Camden

Project Title
 Chalcots Estate
 London

Drawing Title
 Bray Tower
 Elevation
 North with Proposed Monorail

Scale at A1
 1:100

Role

Submittal
 Facade Access and Maintenance
 Arup Job No
259493
 Name
ZZ-GF-DR-A-5301-002

Rev
01