
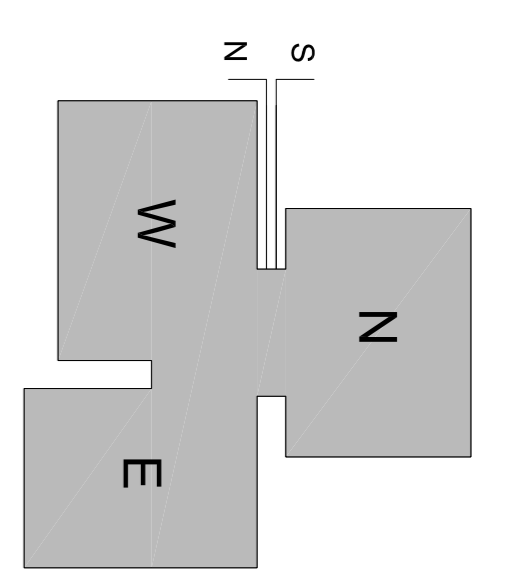


1- Elevation - Internal North - EWS Referenced Elevation
Scale 1 : 100

2- Elevation - Internal South - EWS Referenced Elevation
Scale 1 : 100

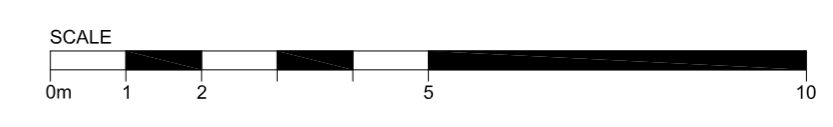

THIS DRAWING AND THE INFORMATION IT CONTAINS ARE THE PROPERTY OF ARUP FACADE ENGINEERING. DESIGN RISKS AND ASSUMPTIONS ARE PART OF THE CDM RISK REGISTER. READ THIS DRAWING IN CONJUNCTION TO THE CDM RISK REGISTER. THE DRAWING CONTENT REFLECTS THE DESIGN INTENT ONLY AND IS NOT FOR CONSTRUCTION. NOTE: DIMENSIONS SHOWN ARE NOMINAL. TO BE VERIFIED BY SURVEY INFORMATION. LEVELS FOR BURINHAM SHOWN FOR REFERENCE.

01	27.07.18			
00	15.03.18			
Rev	Date	By	Chkd	Apprd

13 Floor, Skene, London, W1F 8AE
T +44(0)20 7460 8400 F +44(0)20 7460 8401
www.arup.com

Client
London Borough of Camden

Project Title
Chalcots Estate
London

Drawing Title
Burmah Tower
Proposed Elevations with monorail
Internal North and South

Scale at A1 1 : 100

Role Facade Engineering

Speciality Planning

App Job No 259493

Name 259493-ARUP-T4-ZZ-DR-VC-3217

Rev 01