




1- Elevation - Internal North - EWS Referenced Elevation

Scale 1 : 100

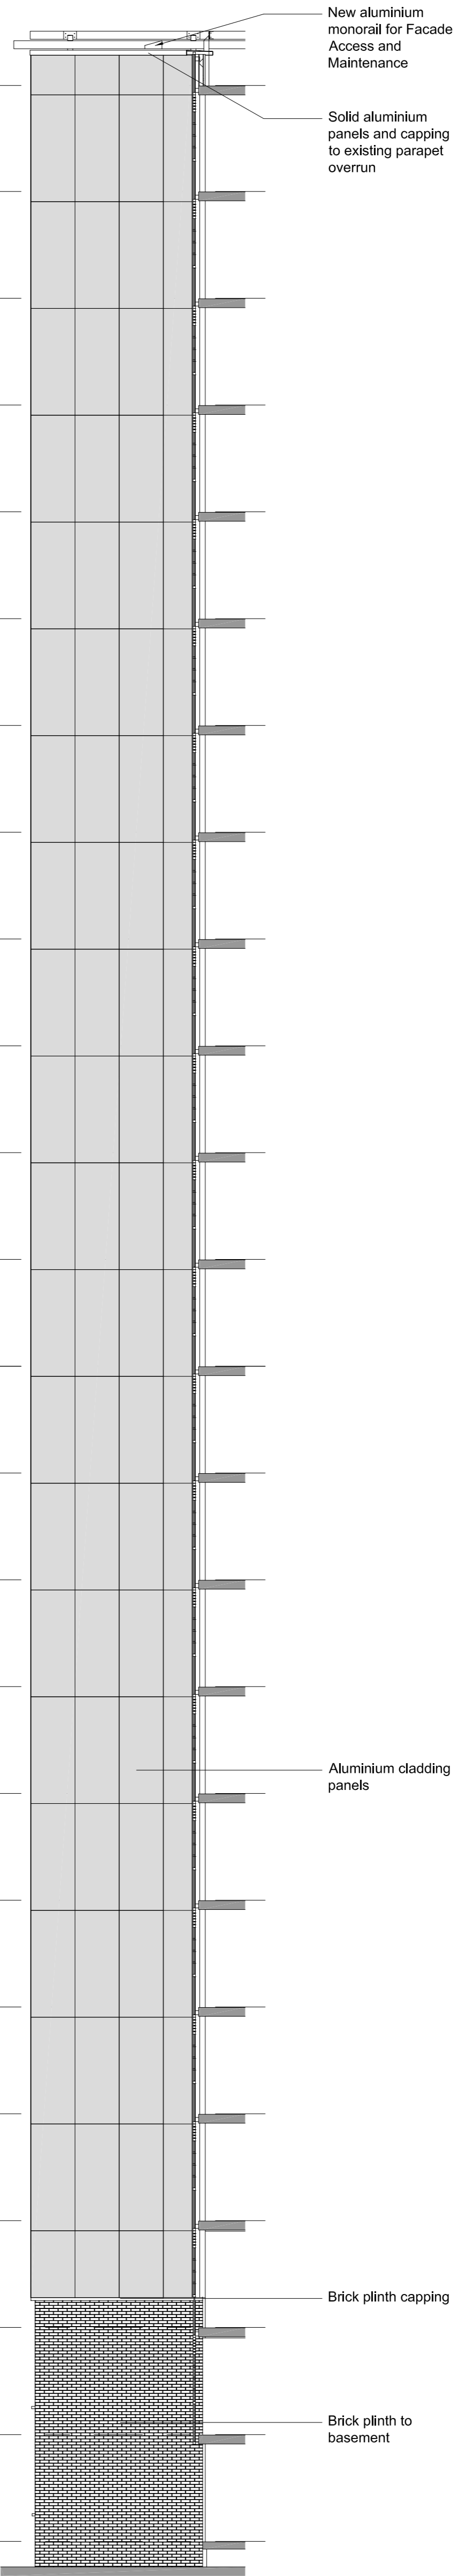

2- Elevation - Internal South - EWS Referenced Elevation

Scale 1 : 100

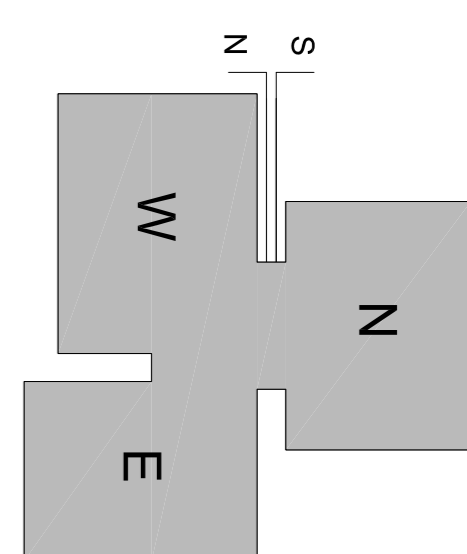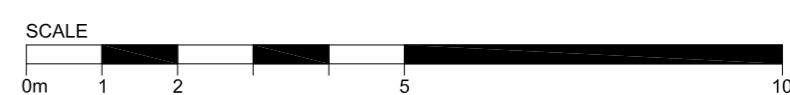

THIS DRAWING AND THE INFORMATION IT CONTAINS ARE THE PROPERTY OF ARUP FACADE ENGINEERING. DESIGN RISKS AND ASSUMPTIONS ARE PART OF THE CDM RISK REGISTER. READ THIS DRAWING IN CONJUNCTION TO THE CDM RISK REGISTER. THE DRAWING CONTENT REFLECTS THE DESIGN INTENT ONLY AND IS NOT FOR CONSTRUCTION.

NOTE: DIMENSIONS SHOWN ARE NOMINAL. TO BE VERIFIED BY SURVEY INFORMATION. LEVELS FOR BURHAM SHOWN FOR REFERENCE.

01	27.07.18			
00	15.03.18			
Rev	Date	By	Chkd	Apprd

13 Floor, Skene, London, W1F 8AE
 T +44(0)20 7460 8100 F +44(0)20 7460 8101
 www.arup.com

Client
 London Borough of Camden

Project Title
 Chalcois Estate
 London

Drawing Title
 Burnham Tower
 Proposed Elevations with monorail
 Internal North and South

Scale at A1
 1 : 100

Role
 Facade Engineering

Speciality
 Planning

Appr Job No
 259493

Rev
 01

Name
 259493-ARUP-T4-ZZ-DR-VC-3217