
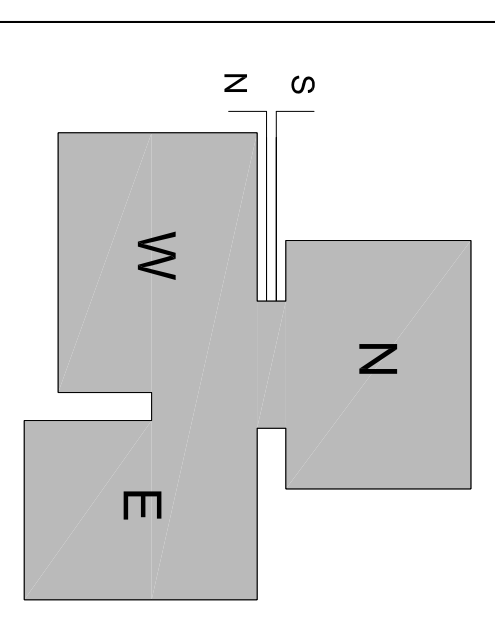


1- Elevation - Internal North - EWS Referenced Elevation  
Scale 1 : 100

2- Elevation - Internal South - EWS Referenced Elevation  
Scale 1 : 100

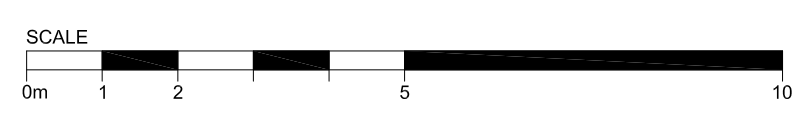

THIS DRAWING AND THE INFORMATION IT CONTAINS ARE THE PROPERTY OF ARUP FACADE ENGINEERING. DESIGN RISKS AND ASSUMPTIONS ARE PART OF THE CDM RISK REGISTER. READ THIS DRAWING IN CONJUNCTION TO THE CDM RISK REGISTER. THE DRAWING CONTENT REFLECTS THE DESIGN INTENT ONLY AND IS NOT FOR CONSTRUCTION. NOTE: DIMENSIONS SHOWN ARE NOMINAL. TO BE VERIFIED BY SURVEY INFORMATION. LEVELS FOR BURHAM SHOWN FOR REFERENCE.

Rev	Date	By	Chkd	Apprd
01	27.07.18			
00	15.03.18			

13 Floor, Skene, London, W1F 8AE  
T +44(0)20 213 2000 F +44(0)20 213 2001  
www.arup.com

Client  
London Borough of Camden

Project Title  
Chalcots Estate  
London

Drawing Title  
Bray Tower  
Proposed Elevations with monorail  
Internal North and South

Scale at A1 1 : 100

Role Facade Engineering

Speciality Planning

App Job No 259493

Name 259493-ARUP-T3-ZZ-DR-VC-3217

Rev 01