


EXISTING REAR BOUNDARY WALL



PROPOSED REAR BOUNDARY WALL

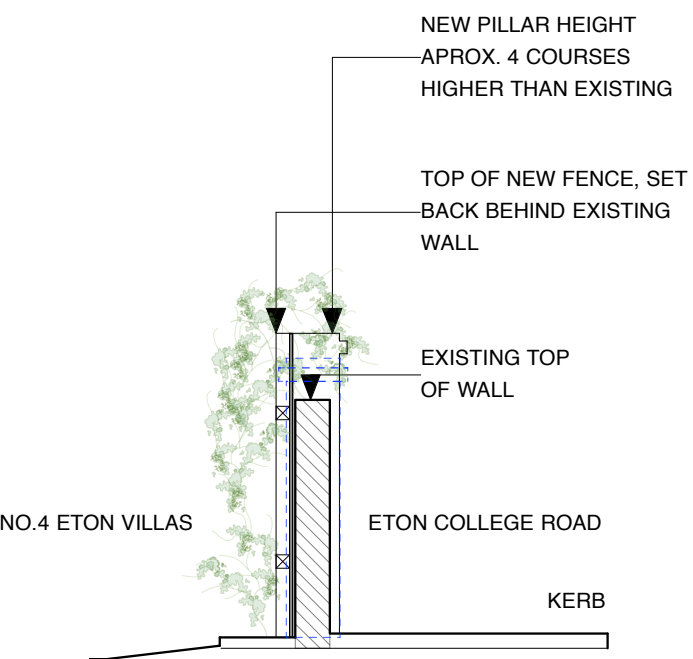

ETON VILLAS 1 & 2

WALL: 155-170 CM HIGH (DIFFERENCE DUE TO SLOPE)
 PIERS: 170 AND 155 CM HIGH (DIFFERENCE DUE TO SLOPE)
 GATE: 167 CM HIGH

ETON VILLAS 3

WALL: 150 CM HIGH
 PIERS: 180 CM HIGH
 GATE: 140 CM

ETON VILLAS 4 - EXISTING

WALL: 148-160 CM HIGH (DIFFERENCE DUE TO SLOPE)
 PIERS: 157-167 CM HIGH
 GATE: 145 CM

ETON VILLAS 4 - AS PROPOSED

WALL: 148-160 HIGH (TO REMAIN AS EXISTING)
 PIERS: 200 CM HIGH
 GATE: 170 CM HIGH

ETON VILLAS 5:

WALL : 148-160 HIGH (DIFFERENCE DUE TO SLOPE)
 PIERS: 167-173 CM HIGH
 GATE: 170 CM HIGH

ETON VILLAS 6:

WALL: 148 CM HIGH WITH ADDED 60 CM OF WOOD FENCING
 PIERS: 208 CM HIGH
 GATE: 195 CM HIGH


EXISTING TOP OF WALL

EXISTING PILLARS TO BE RAISED TO ALLOW FOR NEW TIMBER FENCE TO IMPROVE PRIVACY. BRICKS TO MATCH EXISTING.

NEW TIMBER FENCE TO IMPROVE PRIVACY. SET BACK BEHIND EXISTING WALL.

BLUE DASHED LINES INDICATE EXISTING GATE AND PILLAR CAP HEIGHT.

PLANT GROWTH ENCOURAGED TO REINFORCE 'COUNTRYSIDE' CHARACTER AND LOCAL DISTINCTIVENESS.

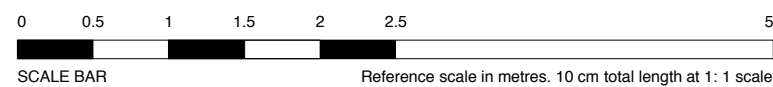

Rev. Comments

Date

Project NO. 4 ETON VILLAS • LONDON • NW3 4SX

Drawing Title EXISTING AND PROPOSED REAR BOUNDARY WALL ELEVATION

Dwg No. 430 / 112

Revision A

Scale 1:50 @ A3

Date AUGUST 2018 Drawn by PM

ATELIERwest
 ARCHITECTURE / DESIGN / PROJECT MANAGEMENT

SUITE 5 / 26 CADOGAN SQUARE / LONDON / SW1X 0JP
 INFO@ATELIERWEST.CO.UK / WWW.ATELIERWEST.CO.UK 0203 587 7227
 07801 650 531

DO NOT SCALE FROM THIS DRAWING. USE FIGURED DIMENSIONS ONLY. ANY DISCREPANCIES ARE TO BE REPORTED TO AW IMMEDIATELY. PRIOR TO THE EXECUTION OF THE WORKS ON SITE ALL DIMENSIONS TO BE VERIFIED ON SITE BEFORE ANY WORK IS PUT IN HAND