
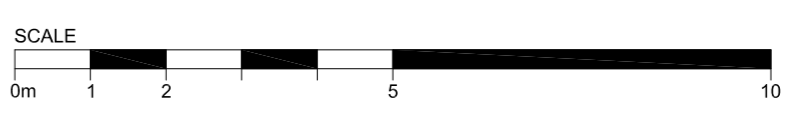


1- Elevation - Internal South - EWS Referenced Elevation  
Scale 1 : 100

2- Elevation - Internal North - EWS Referenced Elevation  
Scale 1 : 100

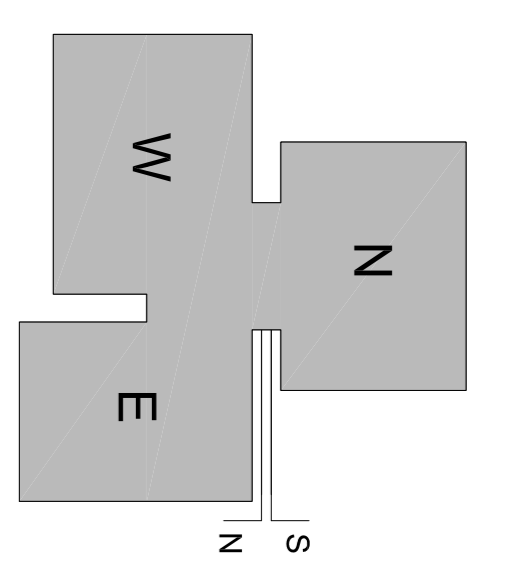

THIS DRAWING AND THE INFORMATION IT CONTAINS ARE THE PROPERTY OF AND/ FACADE ENGINEERING. DESIGN RISKS AND ASSUMPTIONS ARE PART OF THE ODM RISK REGISTER. READ THIS DRAWING IN CONJUNCTION TO THE ODM RISK REGISTER. THE DRAWING CONTENT REFLECTS THE DESIGN INTENT ONLY AND IS NOT FOR CONSTRUCTION. NOTE: DIMENSIONS SHOWN ARE NOMINAL. TO BE VERIFIED BY SURVEY INFORMATION. LEVELS FOR BURHAM SHOWN FOR REFERENCE.

Rev	Date	By	Chkd	Apprd
01	27.07.18			
00	15.03.18			

13 Fitzroy Square, London, W1T 4BE  
T +44(0)21 213 3000 F +44(0)21 213 3001  
www.afacade.com

Client  
London Borough of Camden  
Project Title  
Chalcots Estate  
London

Drawing Title  
Bray Tower  
Proposed Elevations with monorail  
Internal North and South

Scale at A1 1 : 100  
Role Facade Engineering  
Speciality Planning  
App Job No 259493  
Name 259493-ARUP-T3-ZZ-DR-VC-3216  
Rev 01