
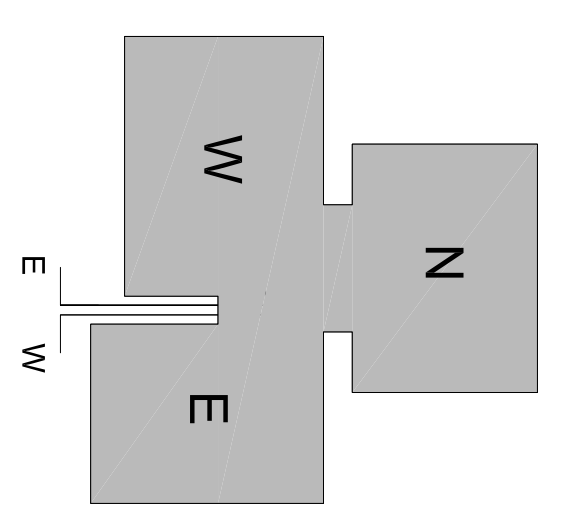


1- Elevation - Internal West  
Scale 1 : 100

2- Elevation - Internal East  
Scale 1 : 100

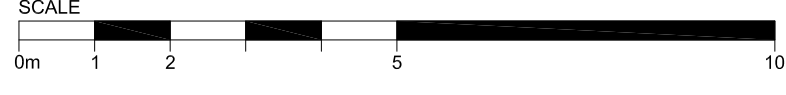

THIS DRAWING AND THE INFORMATION IT CONTAINS ARE THE PROPERTY OF ARUP FACADE ENGINEERING. DESIGN RISKS AND ASSUMPTIONS ARE PART OF THE CDM RISK REGISTER. READ THIS DRAWING IN CONJUNCTION TO THE CDM RISK REGISTER. THE DRAWING CONTENT REFLECTS THE DESIGN INTENT ONLY AND IS NOT FOR CONSTRUCTION. NOTE: DIMENSIONS SHOWN ARE NOMINAL. TO BE VERIFIED BY SURVEY INFORMATION. LEVELS FOR BIRMINGHAM SHOWN FOR REFERENCE.

01	27.07.18			
00	15.03.18			
Rev	Date	By	Chkd	Apprd

13 Piccadilly, London, W1P 8AE  
T +44(0)20 7460 8000 F +44(0)20 7460 8001  
www.arup.com

Client  
London Borough of Camden

Project Title  
Chalcots Estate  
London

Drawing Title  
Bray Tower  
Proposed Elevations with monorail  
Internal East and West

Scale at A1  
1 : 100

Role  
Facade Engineering

Standby  
Planning

Appr Job No  
259493

Name  
259493-ARUP-T3-ZZ-DR-VC-3215

Rev  
01