




1- Elevation - Internal North - EWS Referenced Elevation

Scale 1 : 100

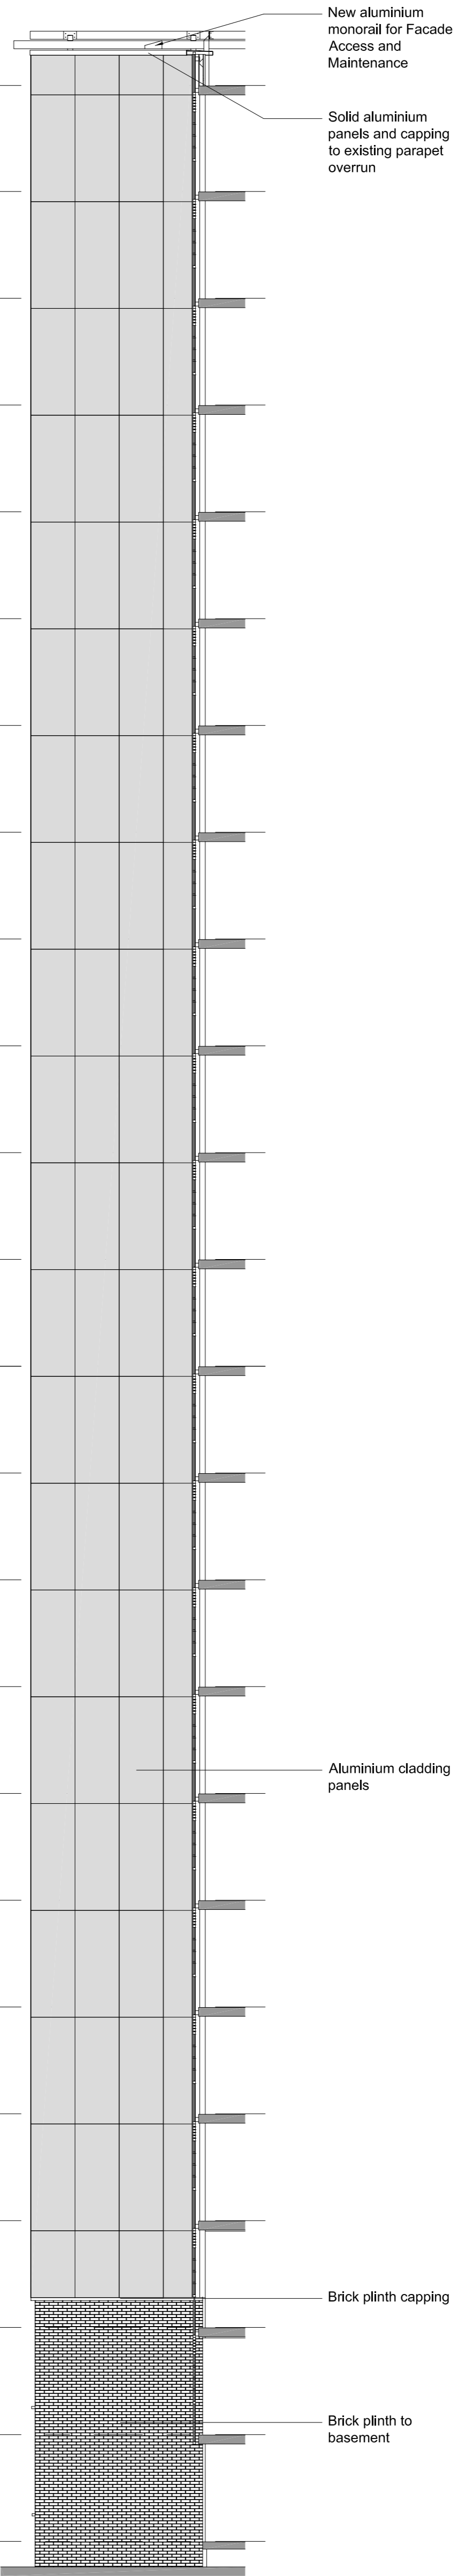

2- Elevation - Internal South - EWS Referenced Elevation

Scale 1 : 100

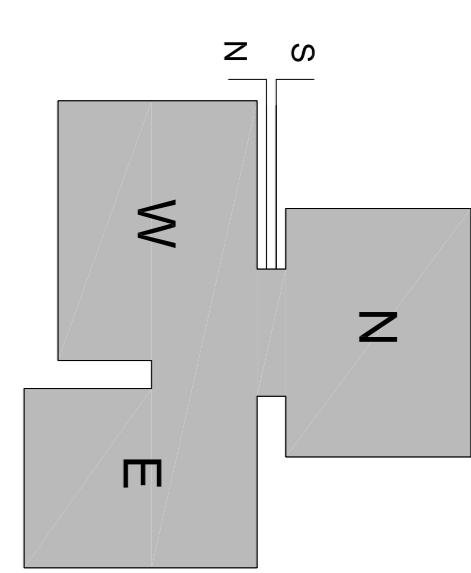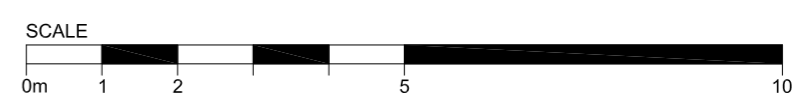

THIS DRAWING AND THE INFORMATION IT CONTAINS ARE THE PROPERTY OF ARUP FACADE ENGINEERING. DESIGN RISKS AND ASSUMPTIONS ARE PART OF THE CDM RISK REGISTER. READ THIS DRAWING IN CONJUNCTION TO THE CDM RISK REGISTER. THE DRAWING CONTENT REFLECTS THE DESIGN INTENT ONLY AND IS NOT FOR CONSTRUCTION.

NOTE: DIMENSIONS SHOWN ARE NOMINAL. TO BE VERIFIED BY SURVEY INFORMATION. LEVELS FOR BURHAM SHOWN FOR REFERENCE.

01	27.07.18			
00	15.03.18			
Rev	Date	By	Chkd	Apprd

13 Floor, Skene, London, W1F 8AE  
 T +44(0)20 7460 8000 F +44(0)20 7460 8001  
 www.arup.com

Client  
 London Borough of Camden

Project Title  
 Chalcois Estate  
 London

Drawing Title  
 Dorney Tower  
 Proposed Elevations with monorail  
 Internal North and South

Scale at A1 1 : 100

Role Facade Engineering

Speciality Planning

App Job No 259493

Name 259493-ARUP-T2-ZZ-DR-VC-3217

Rev 01