
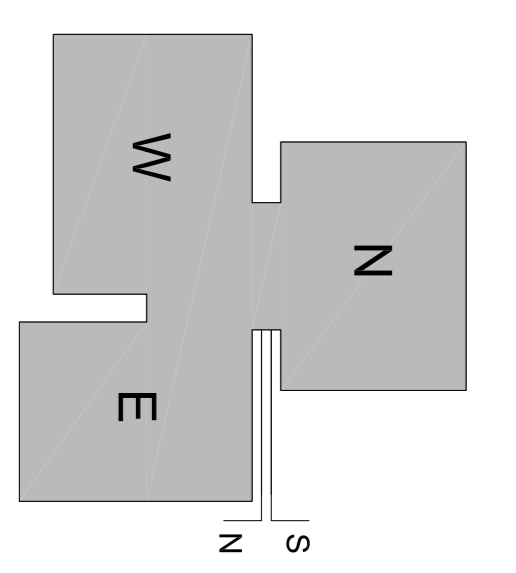


1- Elevation - Internal South - EWS Referenced Elevation

Scale 1 : 100

2- Elevation - Internal North - EWS Referenced Elevation

Scale 1 : 100

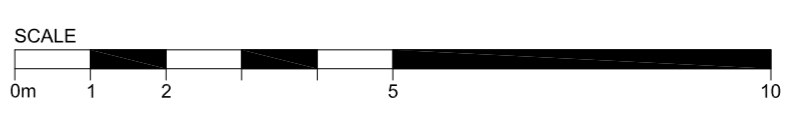

THIS DRAWING AND THE INFORMATION IT CONTAINS ARE THE PROPERTY OF AND/ FACADE ENGINEERING. DESIGN RISKS AND ASSUMPTIONS ARE PART OF THE ODM RISK REGISTER. READ THIS DRAWING IN CONJUNCTION TO THE ODM RISK REGISTER. THE DRAWING CONTENT REFLECTS THE DESIGN INTENT ONLY AND IS NOT FOR CONSTRUCTION. NOTE: DIMENSIONS SHOWN ARE NOMINAL. TO BE VERIFIED BY SURVEY INFORMATION. LEVELS FOR BURHAM SHOWN FOR REFERENCE.

01	27.07.18			
00	15.03.18			
Rev	Date	By	Chkd	Apprd

13 Piccadilly, London, W1N 8BE  
 T +44(0)20 213 2000 F +44(0)20 213 2001  
 www.afacade.com

Client  
 London Borough of Camden  
 Chalcois Estate  
 London

Drawing Title  
 Dorney Tower  
 Proposed Elevations with monorail  
 Internal North and South

Scale at A1 1 : 100  
 Role Facade Engineering  
 Seniority Planning  
 Appr Job No 259493  
 Name 259493-ARUP-T2-ZZ-DR-VC-3216  
 Rev 01