

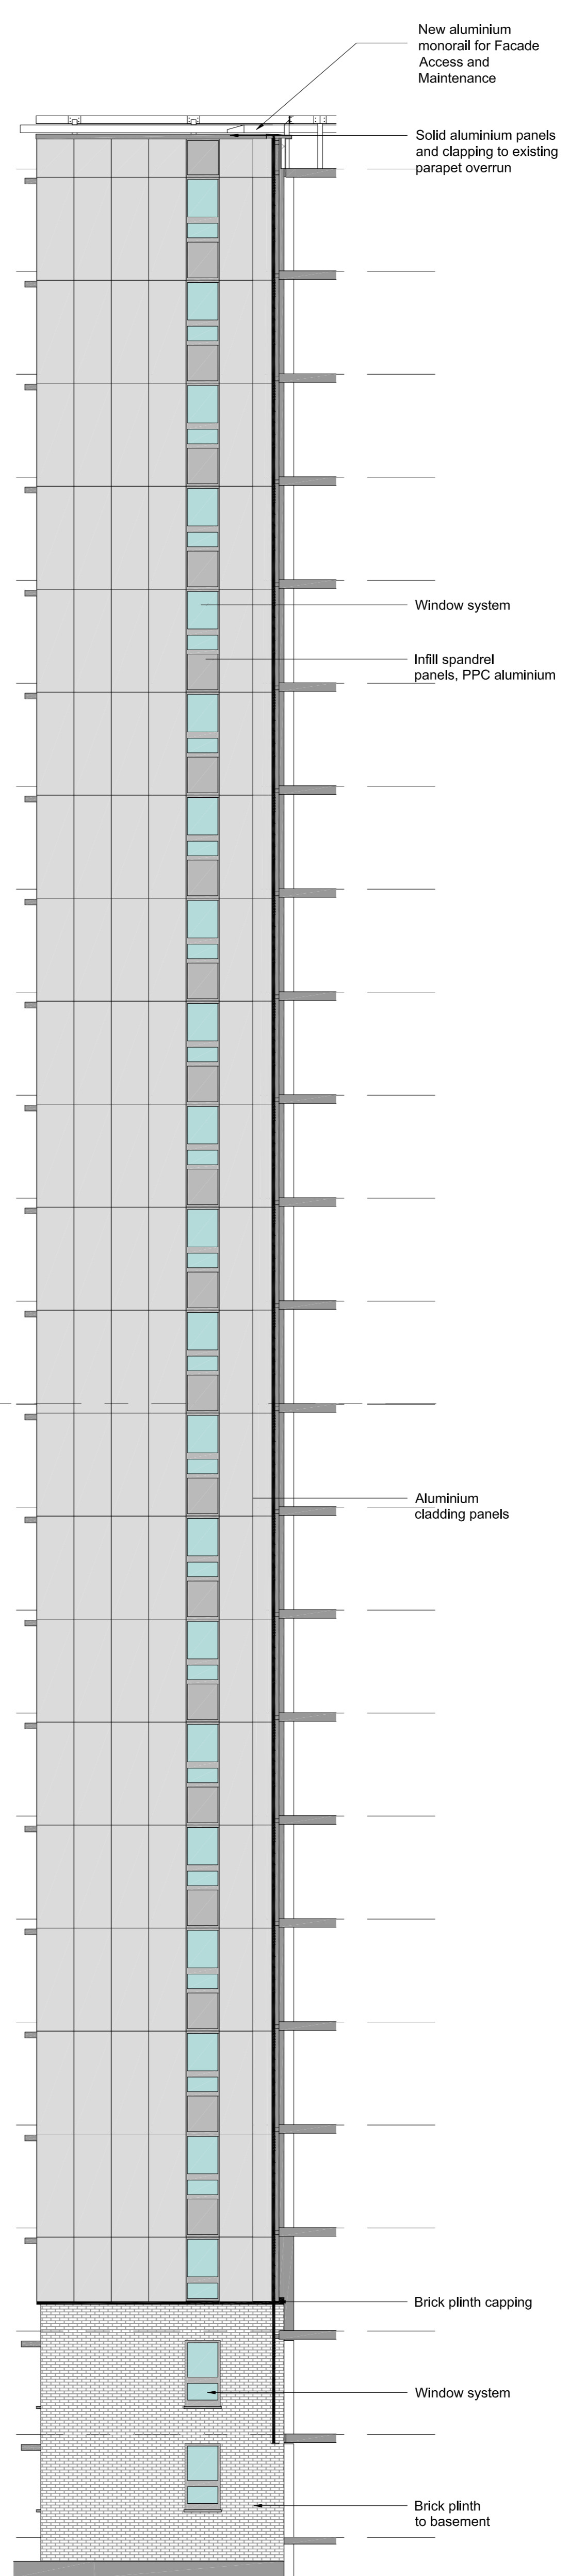


1- Elevation - Internal West
Scale 1 : 100

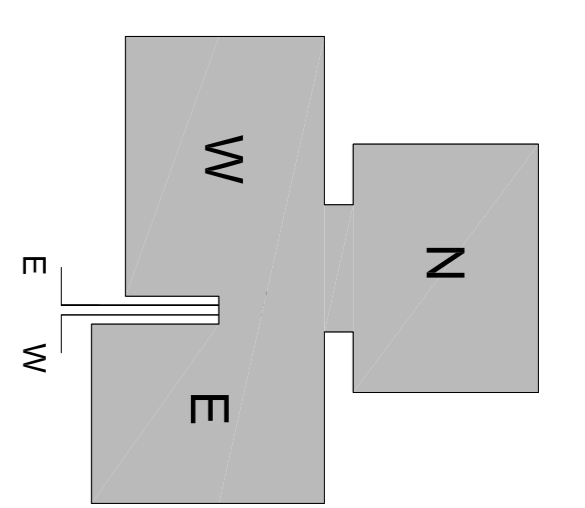

2- Elevation - Internal East
Scale 1 : 100

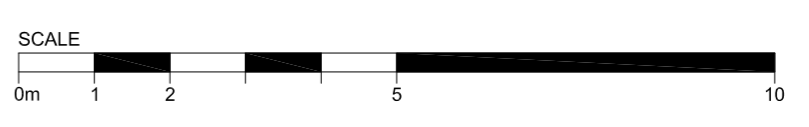

THIS DRAWING AND THE INFORMATION IT CONTAINS ARE THE PROPERTY OF ARUP FACADE ENGINEERING. DESIGN RISKS AND ASSUMPTIONS ARE PART OF THE CDM RISK REGISTER. READ THIS DRAWING IN CONJUNCTION TO THE CDM RISK REGISTER. THE DRAWING CONTENT REFLECTS THE DESIGN INTENT ONLY AND IS NOT FOR CONSTRUCTION. NOTE: DIMENSIONS SHOWN ARE NOMINAL. TO BE VERIFIED BY SURVEY INFORMATION. LEVELS FOR BIRNHAM SHOWN FOR REFERENCE.

Rev	Date	By	Cmd	Appd
01	27.07.18			
00	15.03.18			

Client
London Borough of Camden

Project Title
Chalcots Estate
London

Drawing Title
Dorney Tower
Proposed Elevations with monorail
Internal East and West

Scale at A1
1 : 100

Role
Facade Engineering

Standby
Planning

App Job No
259493

Name
259493-ARUP-T2-ZZ-DR-VC-3215

Rev
01