
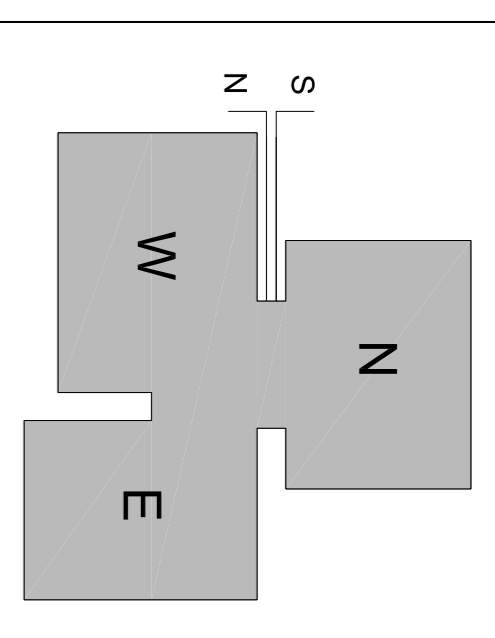


1- Elevation - Internal North - EWS Referenced Elevation
Scale 1 : 100

2- Elevation - Internal South - EWS Referenced Elevation
Scale 1 : 100

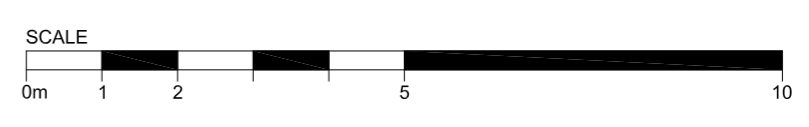

THIS DRAWING AND THE INFORMATION IT CONTAINS ARE THE PROPERTY OF ARUP FACADE ENGINEERING. DESIGN RISKS AND ASSUMPTIONS ARE PART OF THE COM RISK REGISTER. READ THIS DRAWING IN CONJUNCTION TO THE COM RISK REGISTER. THE DRAWING CONTENT REFLECTS THE DESIGN INTENT ONLY AND IS NOT FOR CONSTRUCTION. NOTE: DIMENSIONS SHOWN ARE NOMINAL. TO BE VERIFIED BY SURVEY INFORMATION. LEVELS FOR BURNHAM SHOWN FOR REFERENCE.

Rev	Date	By	Chkd	Apprd
01	27.07.18			
00	15.03.18			

13 Floor, One, London, W1T 8AE
T +44(0)20 7460 8000 F +44(0)20 7460 8001
www.arup.com

Client
London Borough of Camden

Project Title
Chalcots Estate
London

Drawing Title
Taplow Tower
Proposed Elevations with monorail
Internal North and South

Scale at A1
1 : 100

Role
Facade Engineering

Speciality
Planning

App Job No
259493

Name
259493-ARUP-T1-ZZ-DR-VC-3217

Rev
01