




1- Elevation - Internal North - EWS Referenced Elevation

Scale 1 : 100

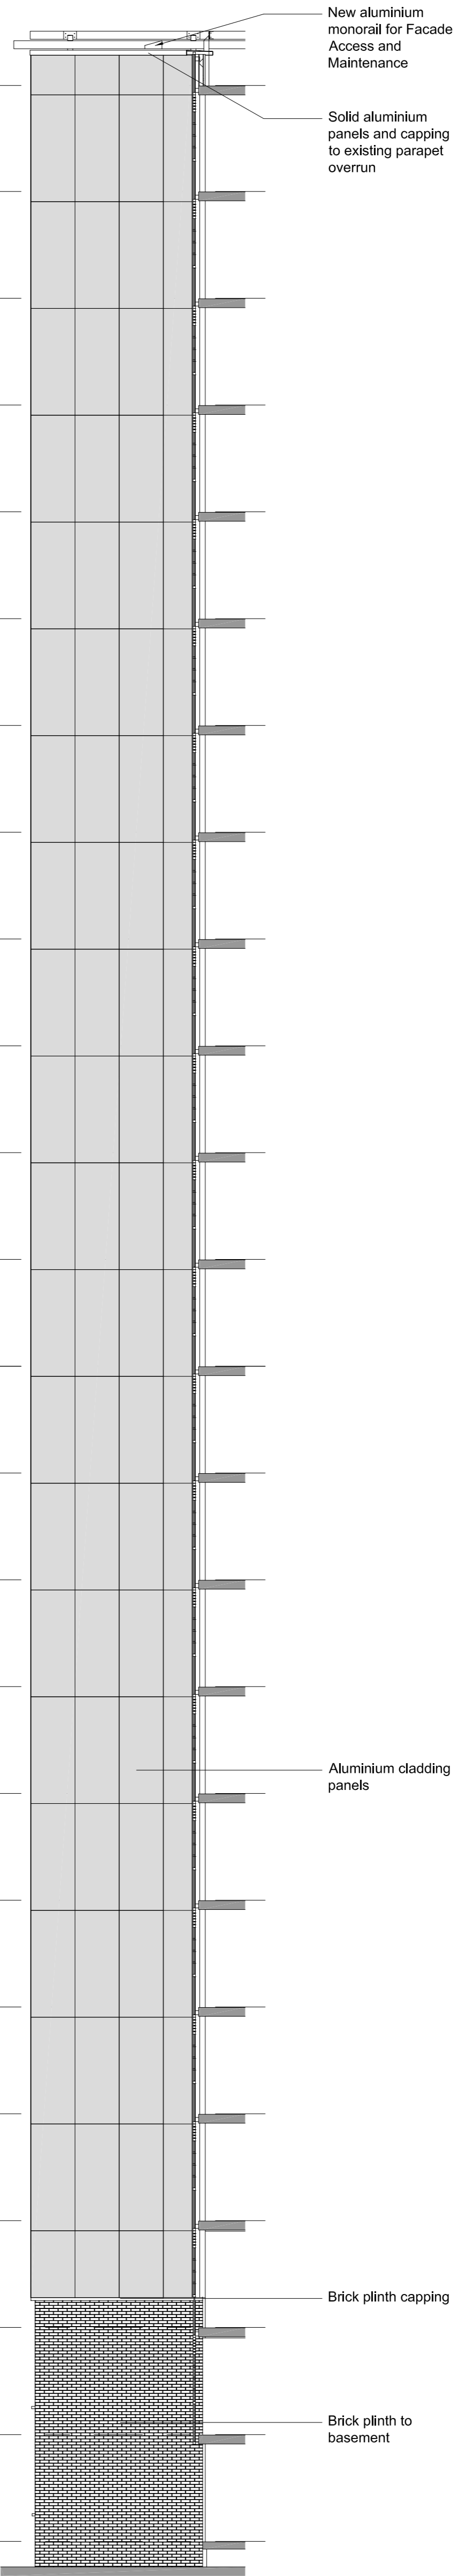

2- Elevation - Internal South - EWS Referenced Elevation

Scale 1 : 100

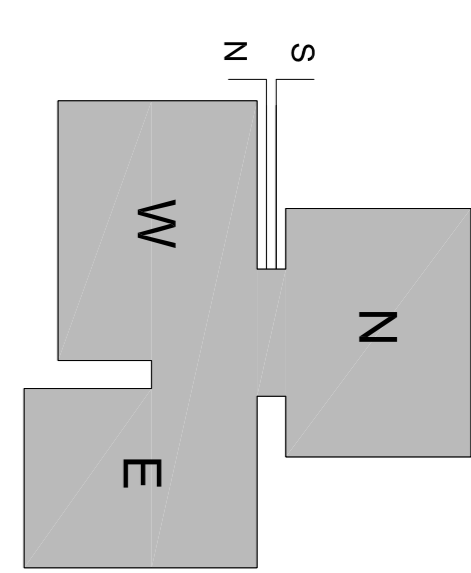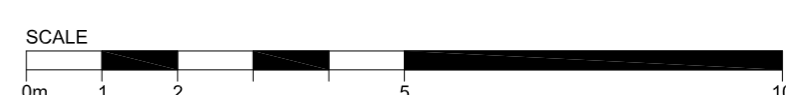

THIS DRAWING AND THE INFORMATION IT CONTAINS ARE THE PROPERTY OF ARUP FACADE ENGINEERING. DESIGN RISKS AND ASSUMPTIONS ARE PART OF THE CDM RISK REGISTER. READ THIS DRAWING IN CONJUNCTION TO THE CDM RISK REGISTER. THE DRAWING CONTENT REFLECTS THE DESIGN INTENT ONLY AND IS NOT FOR CONSTRUCTION.

NOTE: DIMENSIONS SHOWN ARE NOMINAL. TO BE VERIFIED BY SURVEY INFORMATION. LEVELS FOR BURKHAM SHOWN FOR REFERENCE.

01	27.07.18			
00	15.03.18			
Rev	Date	By	Cmd	Appd

13 Fitzroy Square, London, W1T 8AE
 T +44(0)20 7121 2130 F +44(0)20 7121 2001
 www.arup.com

Client
 London Borough of Camden

Project Title
 Chalcois Estate
 London

Drawing Title
 Taplow Tower
 Proposed Elevations with monorail
 Internal North and South

Scale at A1 1 : 100

Role Facade Engineering

Seniority Planning

App Job No 259493

Name 259493-ARUP-T1-ZZ-DR-VC-3217

Rev 01