



ALL DIMENSIONS AND LEVELS TO BE CHECKED ON SITE BY MAIN CONTRACTOR PRIOR TO COMMENCING EXCAVATION WORKS. ANY DISCREPANCY IS TO BE REPORTED BACK TO THE ARCHITECT FOR INSTRUCTION.


THIS DRAWING IS THE PROPERTY OF KERR PARKER ASSOCIATES LTD AND MAY NOT BE REPRODUCED OR DISCLOSED TO A THIRD PARTY IN ANY FORM WITHOUT WRITTEN PERMISSION.

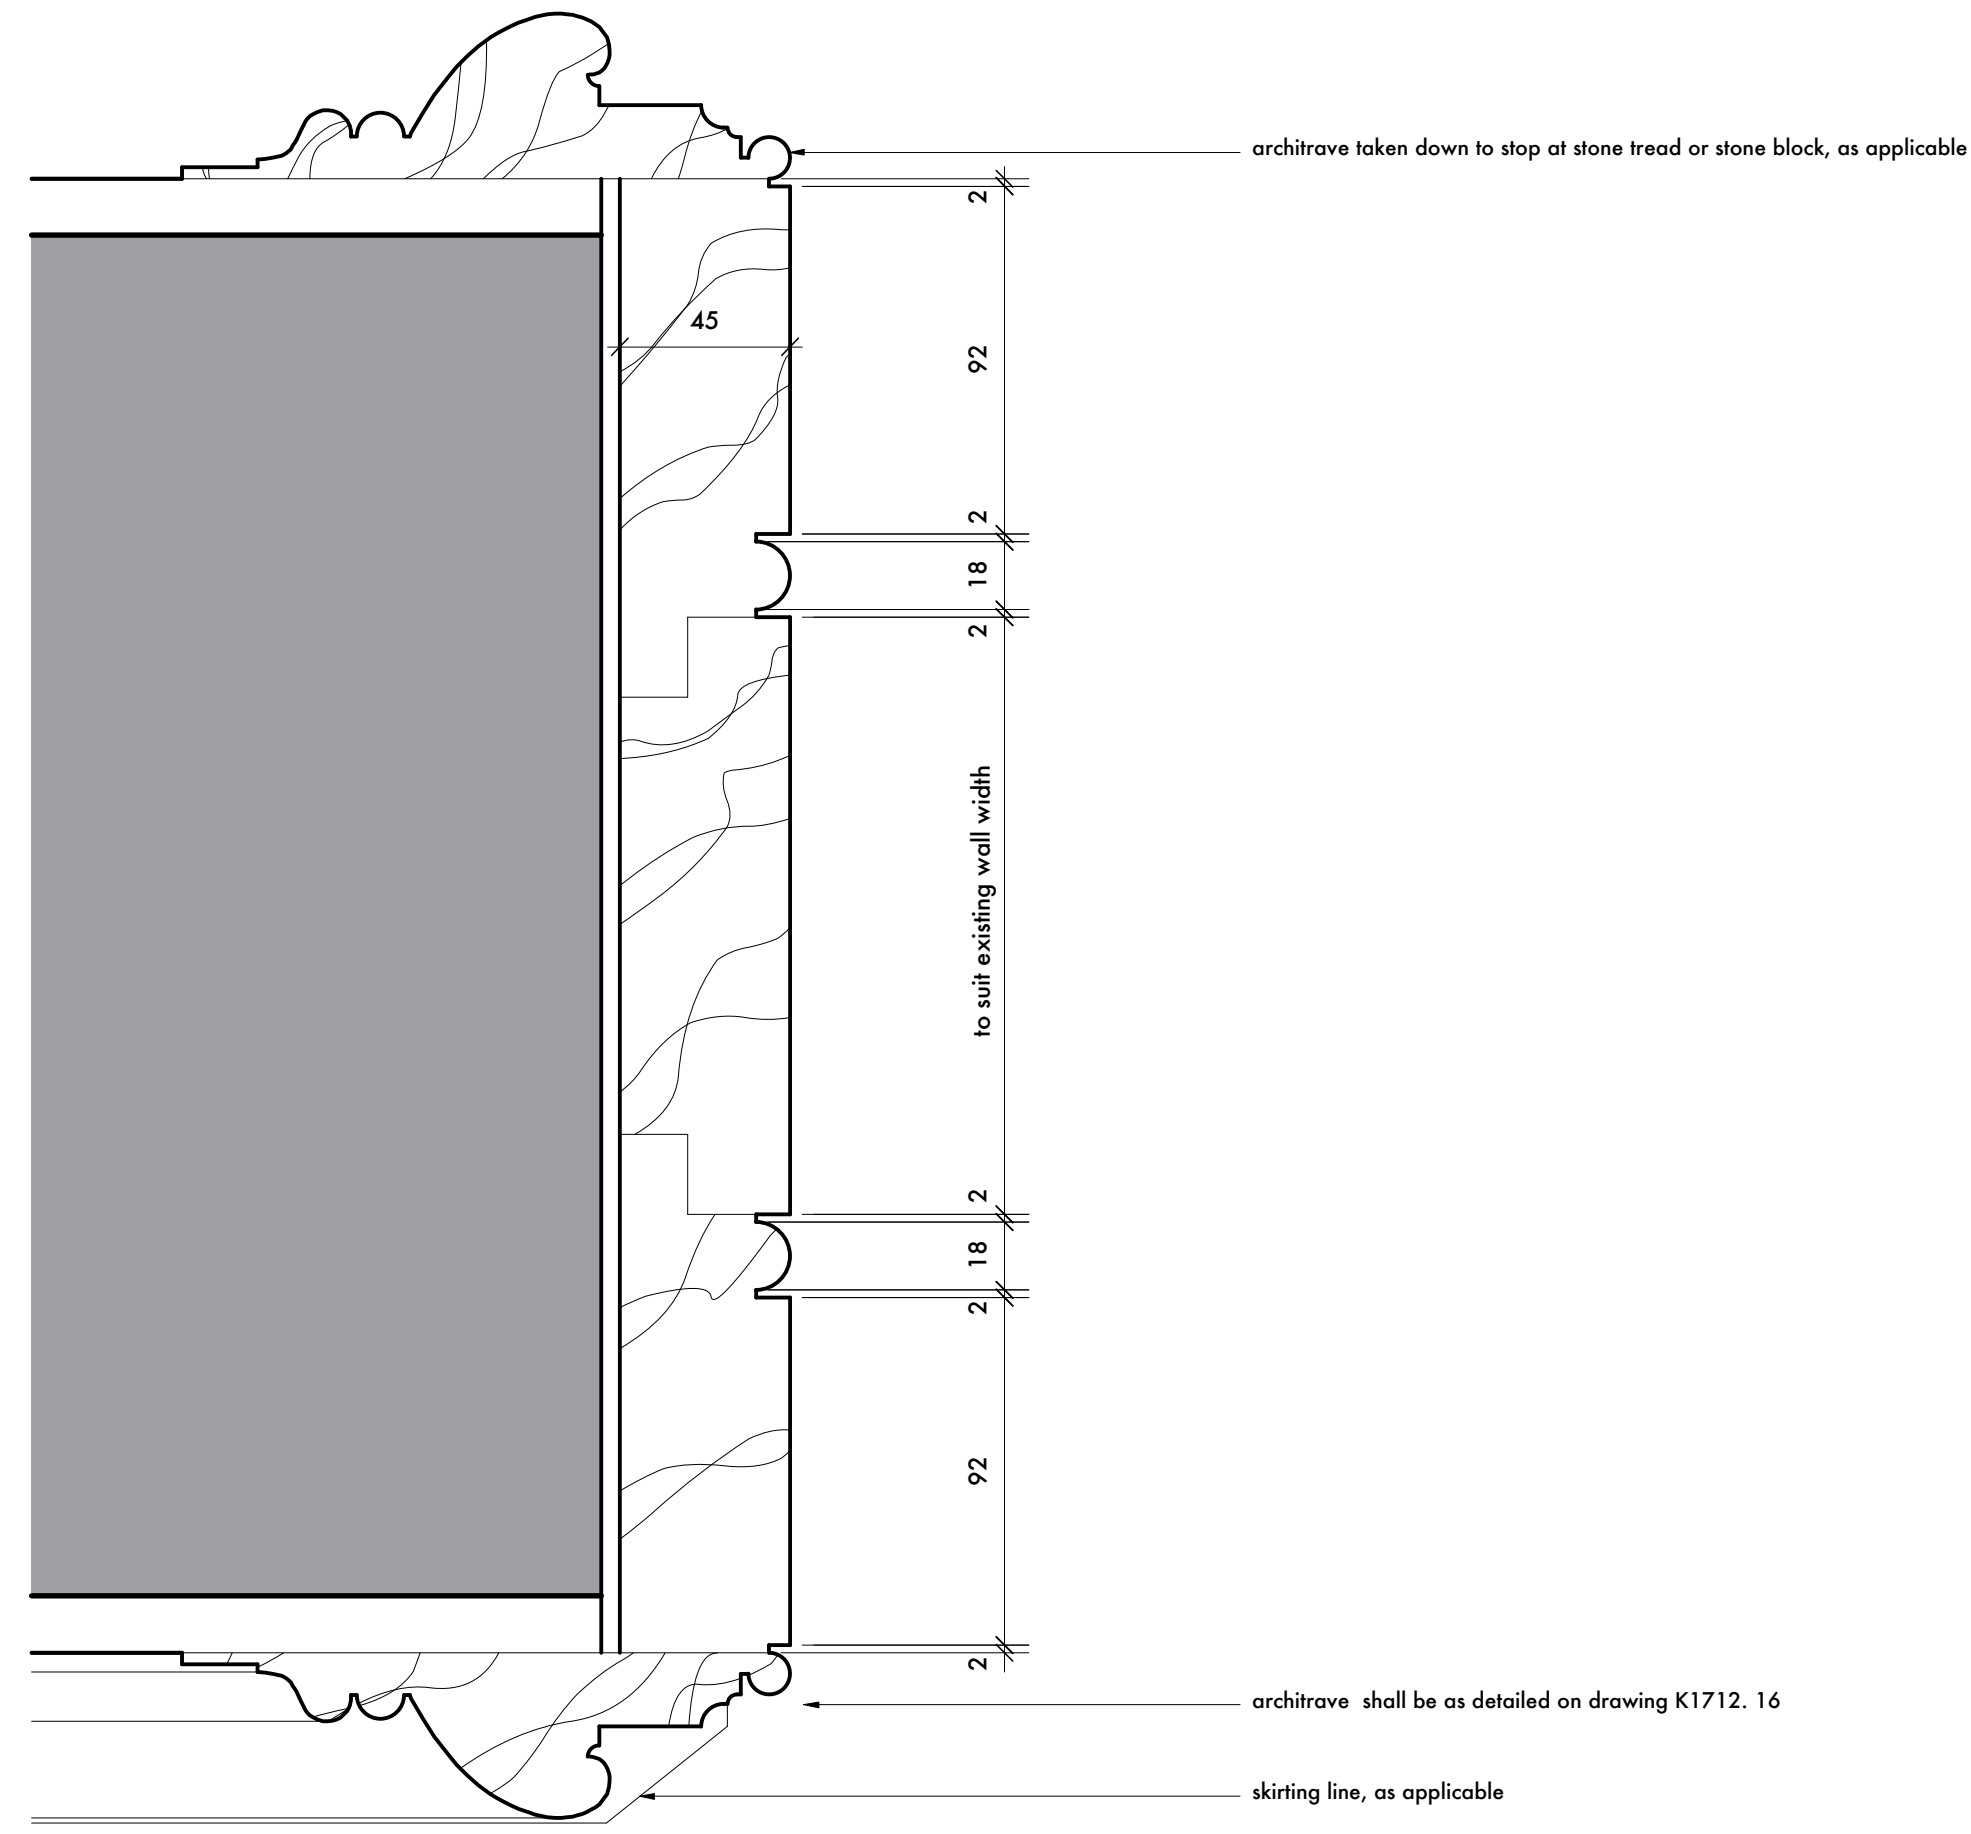

Stair Wall Lining Opening Detail - Scale 1:2

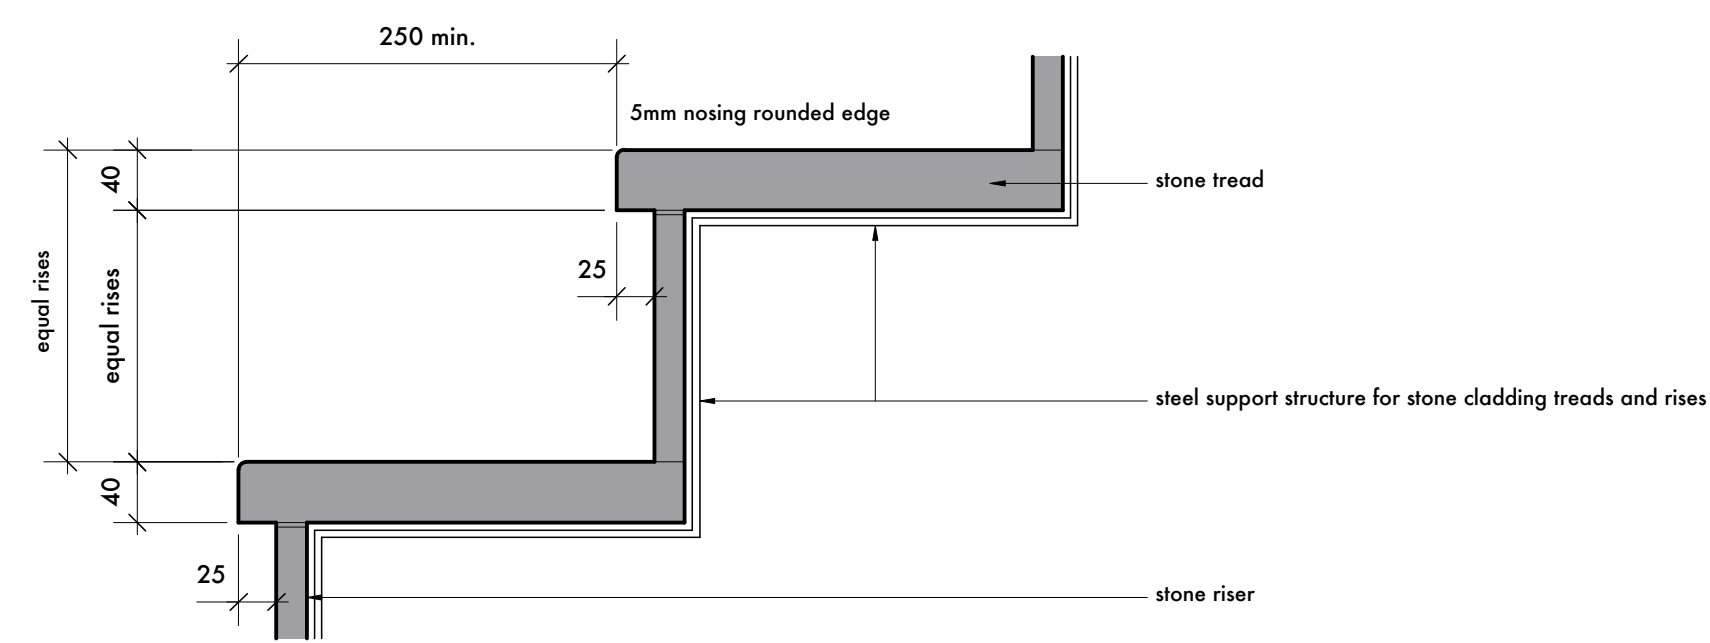

Typical Stair Tread and Riser Detail - Scale 1:5

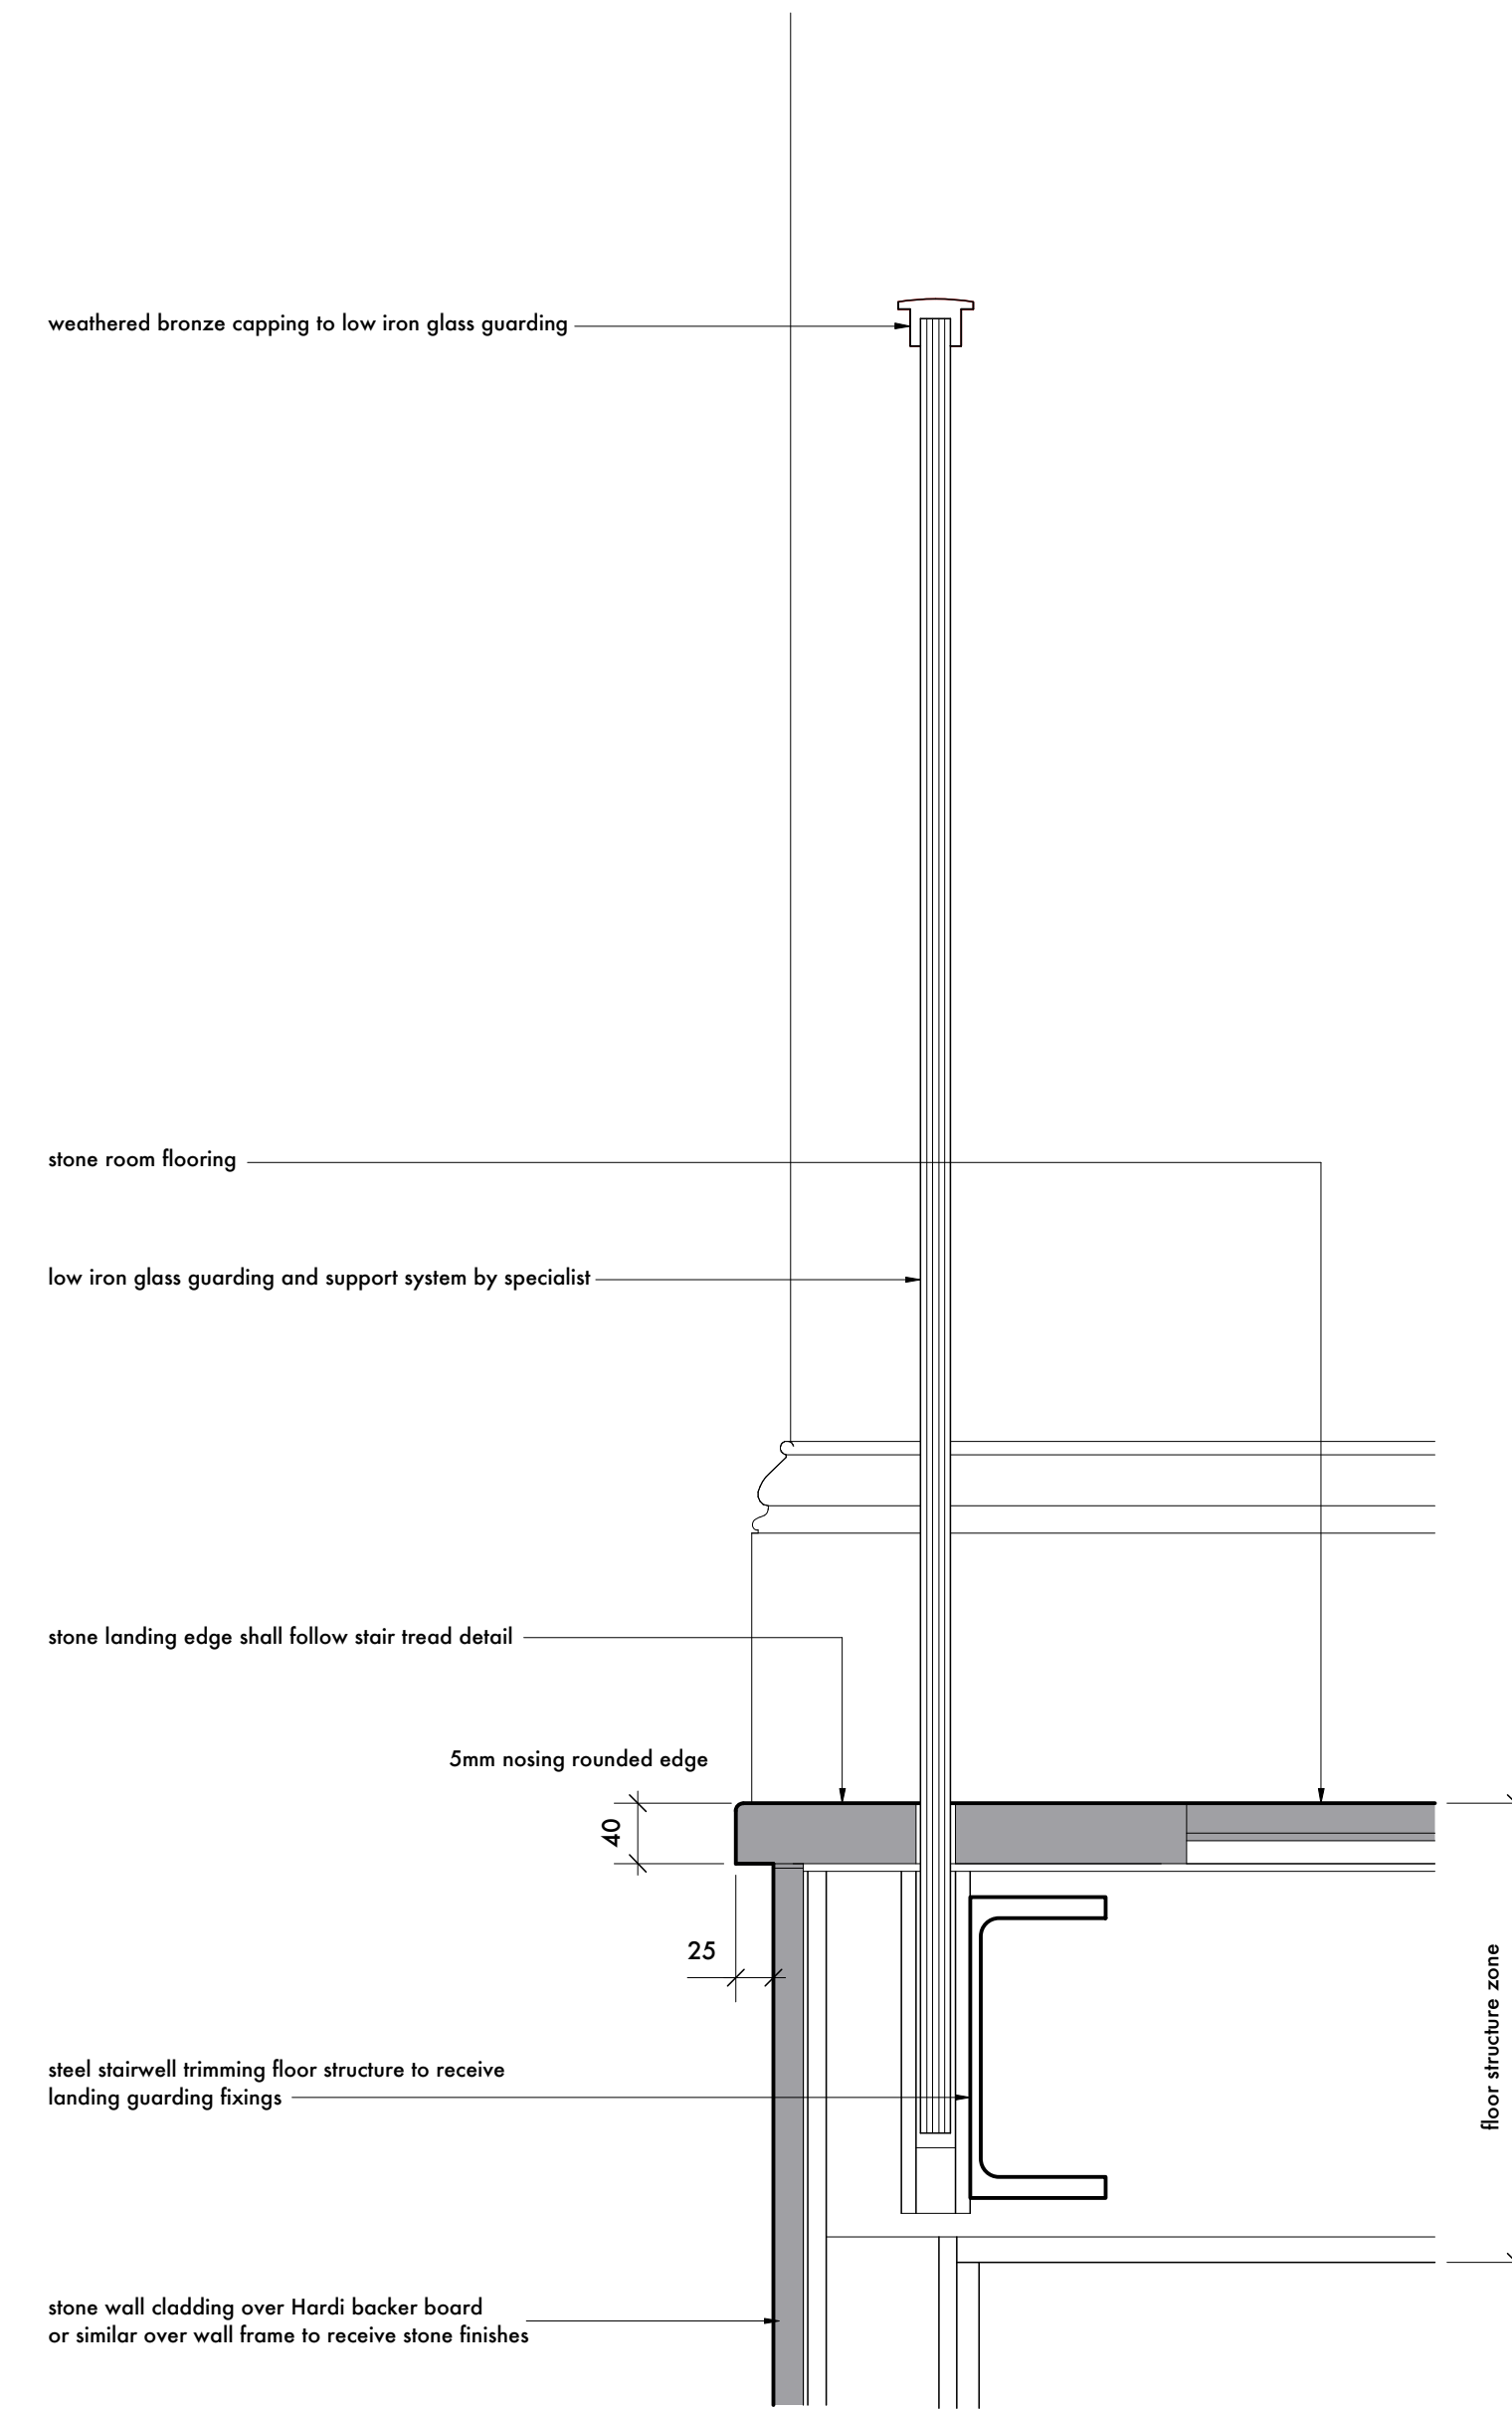

Typical Stair Landing Glass Guarding / Handrail Detail - Scale 1:5

PRELIMINARY ISSUE

KERR PARKER ASSOCIATES LTD

THE GRANARY, COPPID HALL, NORTH STIFFORD, ESSEX. RM16 5UE
TEL: 01375-377731

CONTRACT
FLAT 2-3 - 10 CAMBRIDGE GATE,
LONDON. NW1 4JX

DRAWING
STAIR TREAD, RISER, LINING, GLASS GUARDING
AND HANDRAIL TYPICAL DETAILS

SCALE 1:5 @ A2 DATE June 2018
DRAWN SB CHECKED RP

DRAWING NO. **K1712 . 19** REV.

Contractors must verify all dimensions and information on site prior to commencement of work.
Do not scale from drawing. Copyright ©