

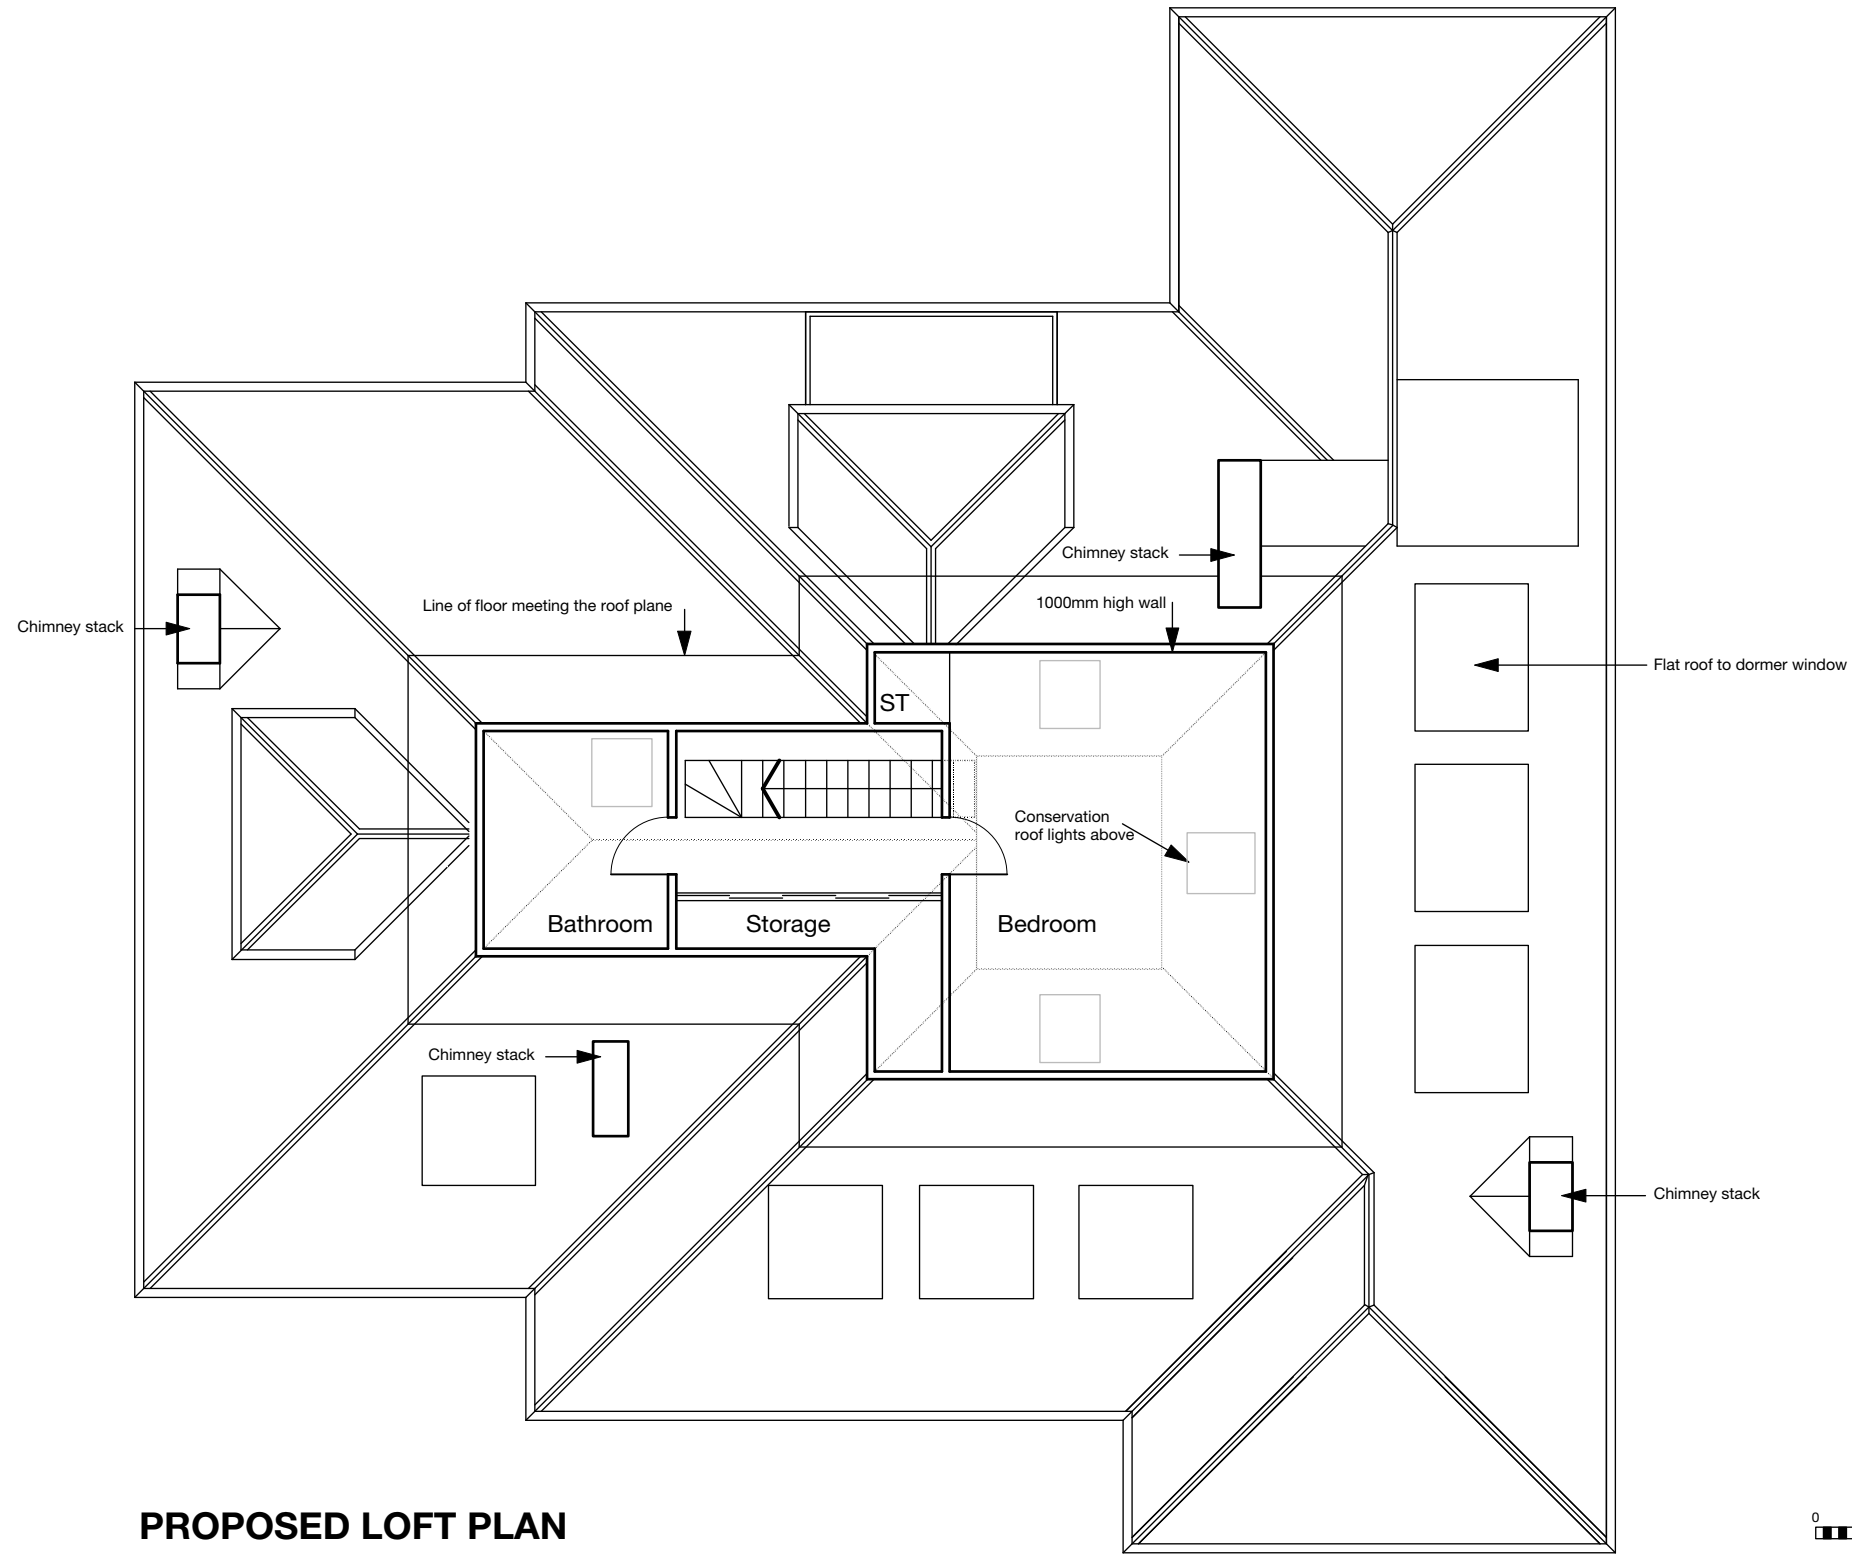


**PROPOSED SECOND FLOOR PLAN**


<b>MKS Architects</b> Office MKS Architects 1 Cobham Mews Agar Grove Telephone 020 7483 4552 Fax 020 7483 3026 email: office@mksarchitects.com	Client	Kristina Widegren	Scale	1 :100 @ A3	Drwg. No.	Notes
	Job	Flat E, 89 Reddington Road NW3	Date	02.03.18	<b>P01</b>	
	Drwg.	Proposed Second Floor Plan	Dwn.	PS	Rev	

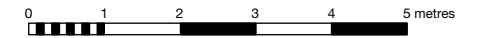



**PROPOSED LOFT PLAN**

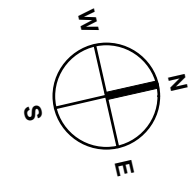

<b>MKS Architects</b> Office MKS Architects 1 Cobham Mews Agar Grove Telephone 020 7483 4552 Fax 020 7483 3026 email: office@mksarchitects.com	Client Kristina Widegren	Scale 1 :100 @ A3	Drwg. No. P02	Notes Rev B 13.08.2018: Numbers of roof lights reduced	Do not scale from drawing Drawing to be read in conjunction with all other relevant documents  © MKS Architects
	Job Flat E, 89 Reddington Road NW3	Date 02.03.18	Rev B		
	Drwg. Proposed Loft Plan	Dwn. PS			

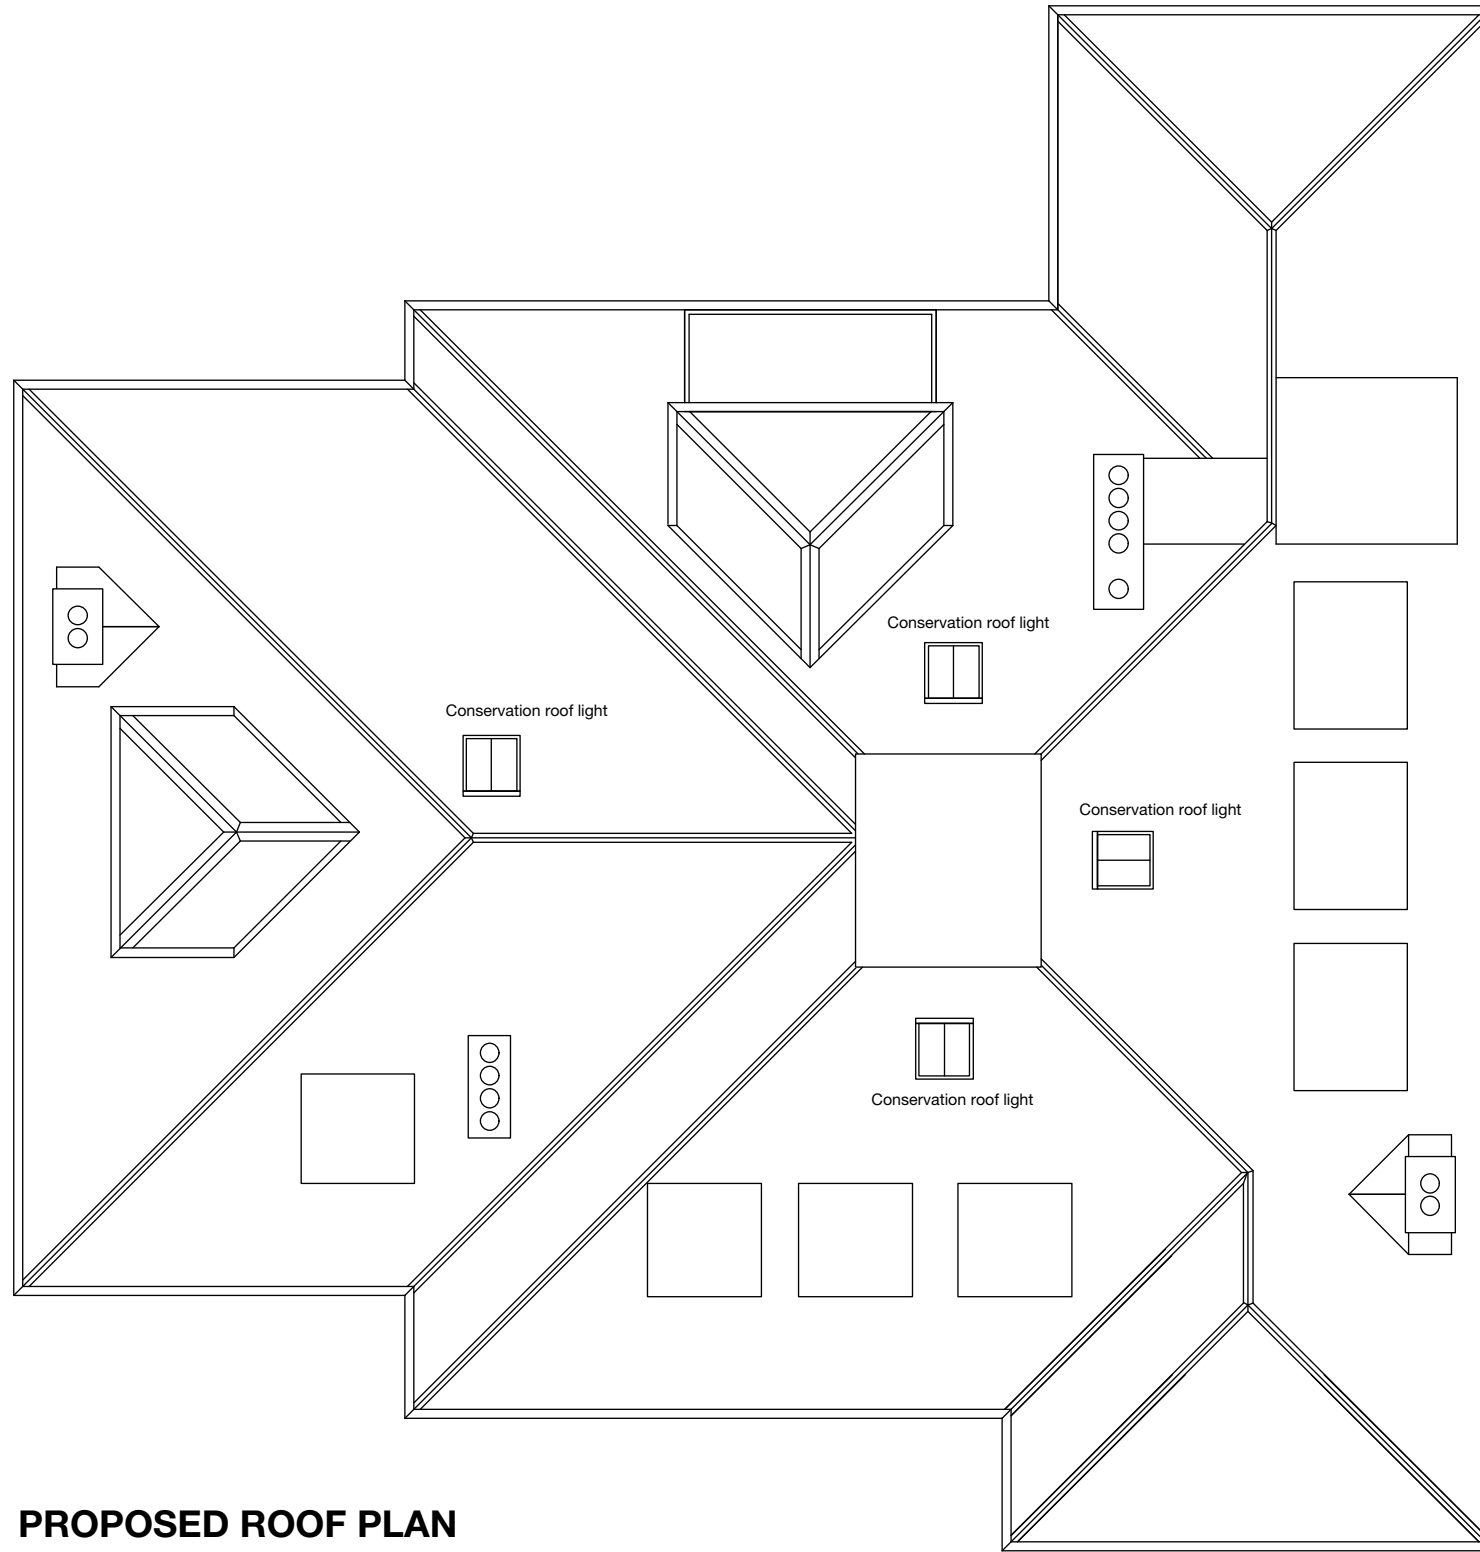


**PROPOSED ROOF PLAN**

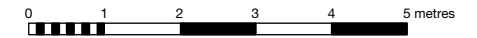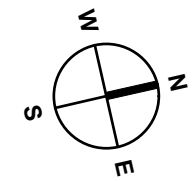

<b>MKS Architects</b> Office MKS Architects 1 Cobham Mews Agar Grove Telephone 020 7483 4552 Fax 020 7483 3026 email: office@mksarchitects.com	Client	Kristina Widegren	Scale	1 :100 @ A3	Drwg. No.	Notes Rev C 17.08.2018: Numbers of roof lights reduced	Do not scale from drawing Drawing to be read in conjunction with all other relevant documents  © MKS Architects
	Job	Flat E, 89 Reddington Road NW3	Date	02.03.18	<b>P03</b>		
	Drwg.	Proposed Roof Plan	Dwn.	PS	Rev	<b>C</b>	




**PROPOSED EAST ELEVATION**

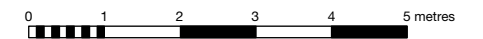

<b>MKS Architects</b> Office MKS Architects 1 Cobham Mews Agar Grove Telephone 020 7483 4552 Fax 020 7483 3026 email: office@mksarchitects.com	Client	Kristina Widegren	Scale	1 :100 @ A3	Drwg. No.	Notes Rev. C 17.08.2018: Number of rooflights reduced	Do not scale from drawing Drawing to be read in conjunction with all other relevant documents  © MKS Architects
	Job	Flat E, 89 Reddington Road NW3	Date	02.03.18	P04		
	Drwg.	Proposed East Elevation	Dwn.	PS	Rev	C	




**PROPOSED WEST ELEVATION**

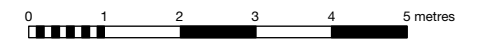

<b>MKS Architects</b> Office MKS Architects 1 Cobham Mews Agar Grove Telephone 020 7483 4552 Fax 020 7483 3026 email: office@mksarchitects.com	Client	Kristina Widegren	Scale	1 :100 @ A3	Drwg. No.	Notes Rev. C 17.08.2018: Numbers of roof lights reduced	Do not scale from drawing Drawing to be read in conjunction with all other relevant documents  © MKS Architects
	Job	Flat E, 89 Reddington Road NW3	Date	02.03.18	P05		
	Drwg.	Proposed West Elevations	Dwn.	PS	Rev	C	



**PROPOSED NORTH ELEVATION**

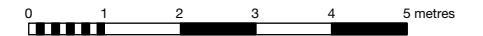

<b>MKS Architects</b> Office MKS Architects 1 Cobham Mews Agar Grove Telephone 020 7483 4552 Fax 020 7483 3026 email: office@mksarchitects.com	Client	Kristina Widegren	Scale	1 :100 @ A3	Drwg. No.	Notes Rev. B: 13.08.2018: Numbers of roof lights reduced	Do not scale from drawing Drawing to be read in conjunction with all other relevant documents  © MKS Architects
	Job	Flat E, 89 Reddington Road NW3	Date	02.03.18	<b>P06</b>		
	Drwg.	Proposed North Elevation	Dwn.	PS	Rev	<b>B</b>	