



REAR BATHROOM WINDOW ELEVATION
scale 1:10

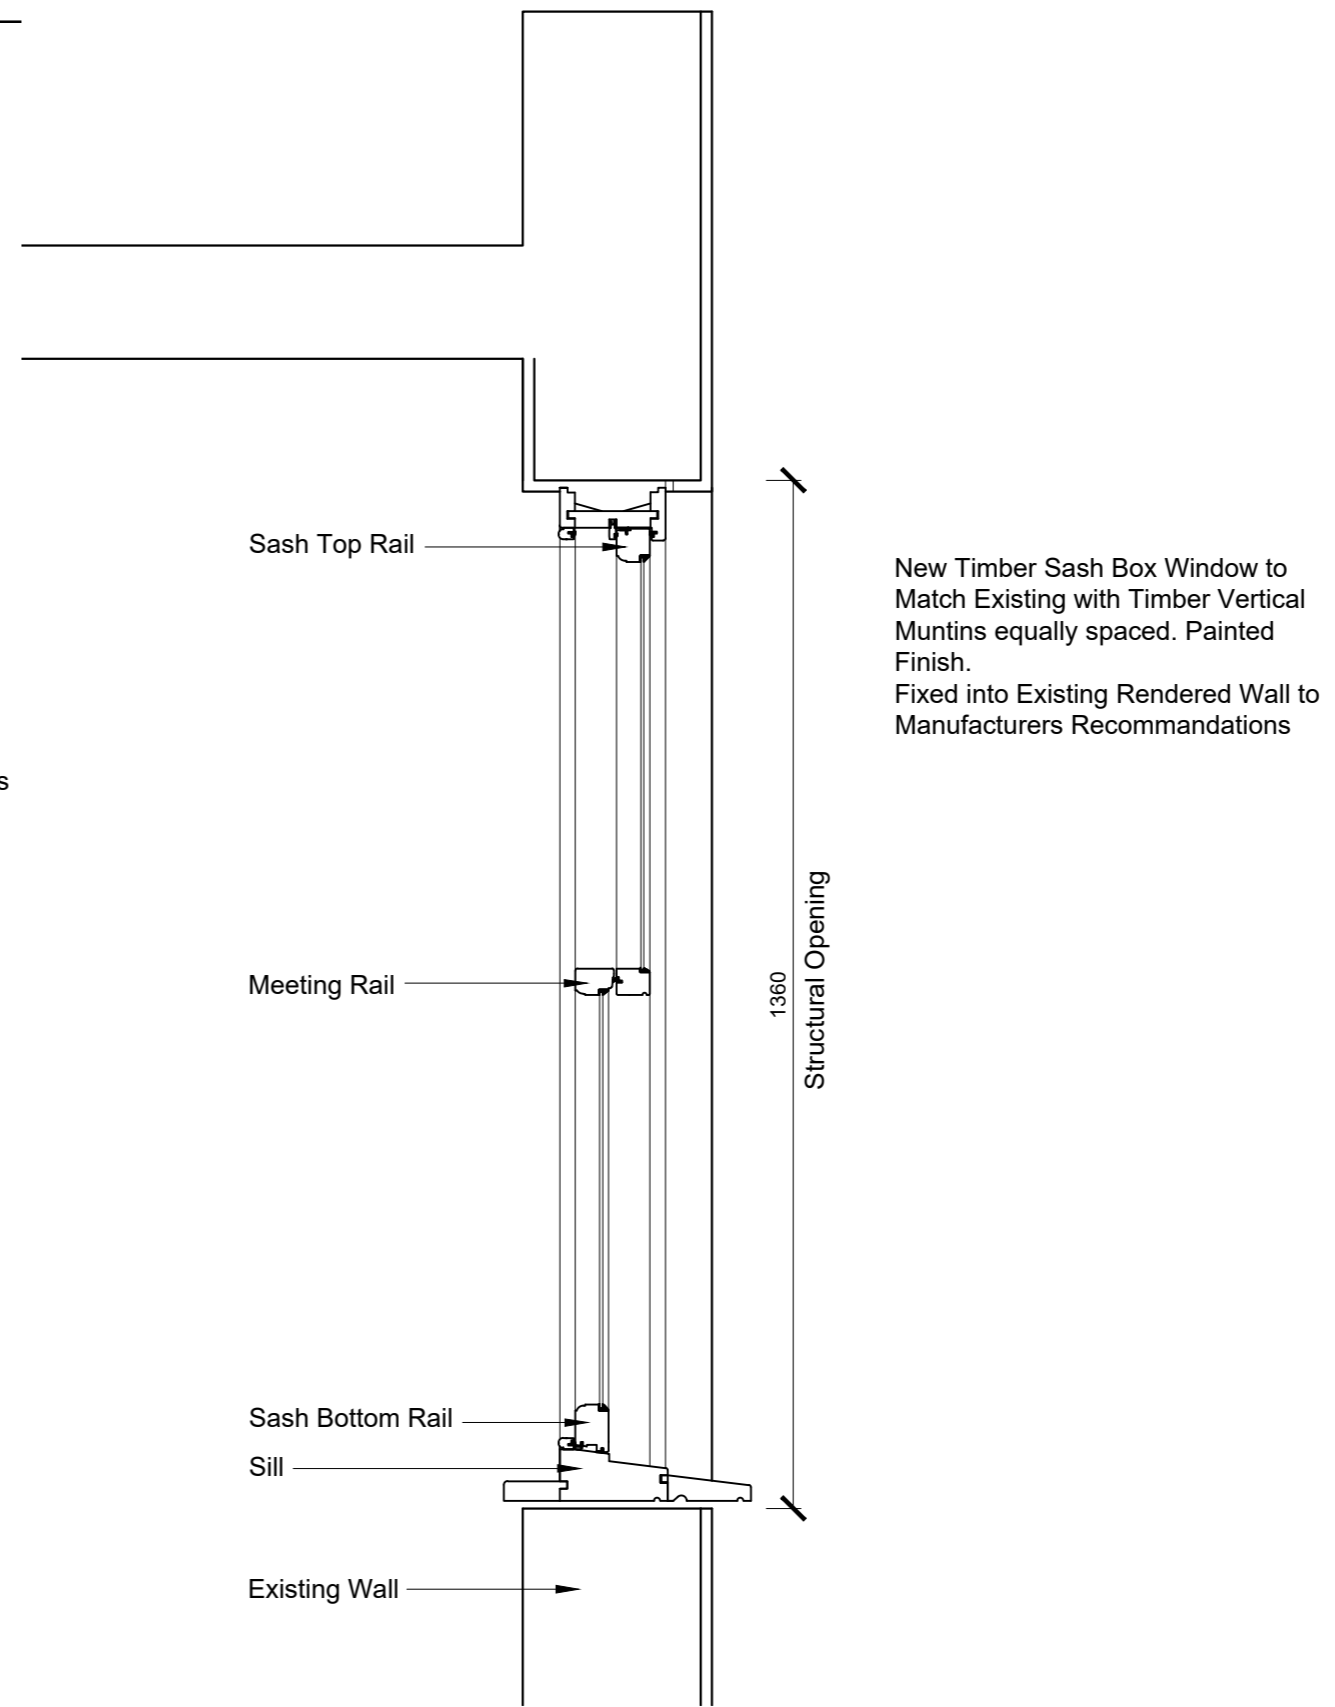

SECTION THRU BATHROOM WINDOW
scale 1:10

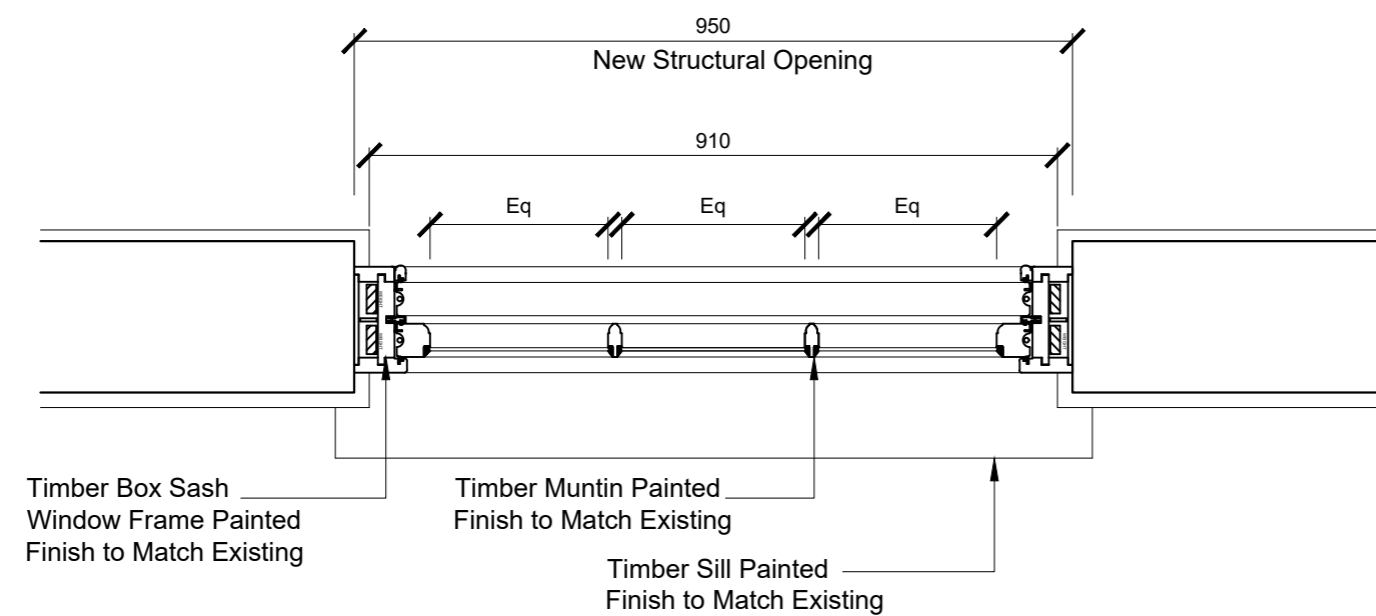

PLAN OF BATHROOM WINDOW
scale 1:10

Drawn	Status	Scale
JMcP	PLANNING	1:10@ A2
Date	Drawing No.	Rev.
20/06/2018	CC3715/PLN10	-