

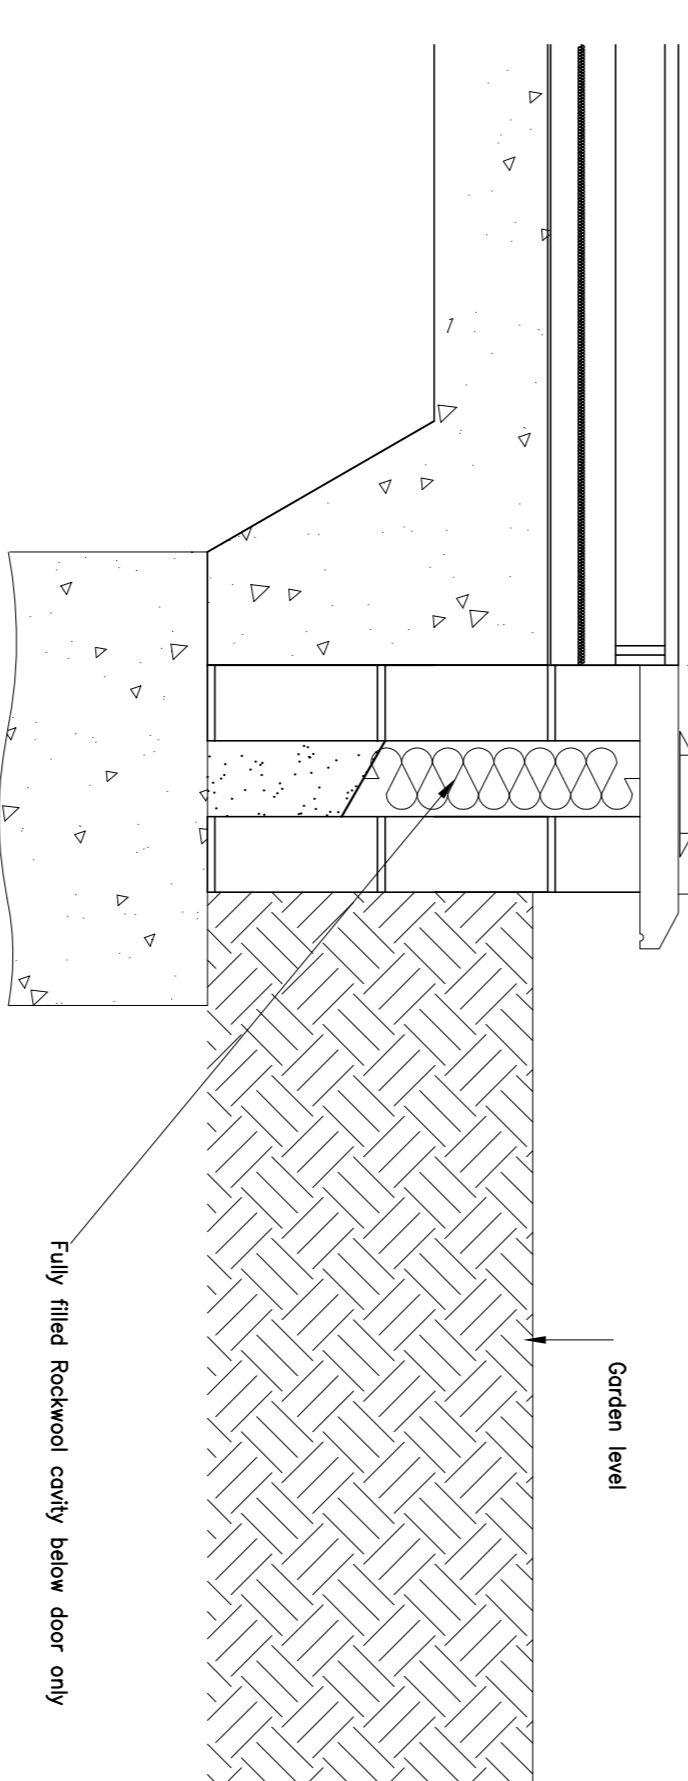
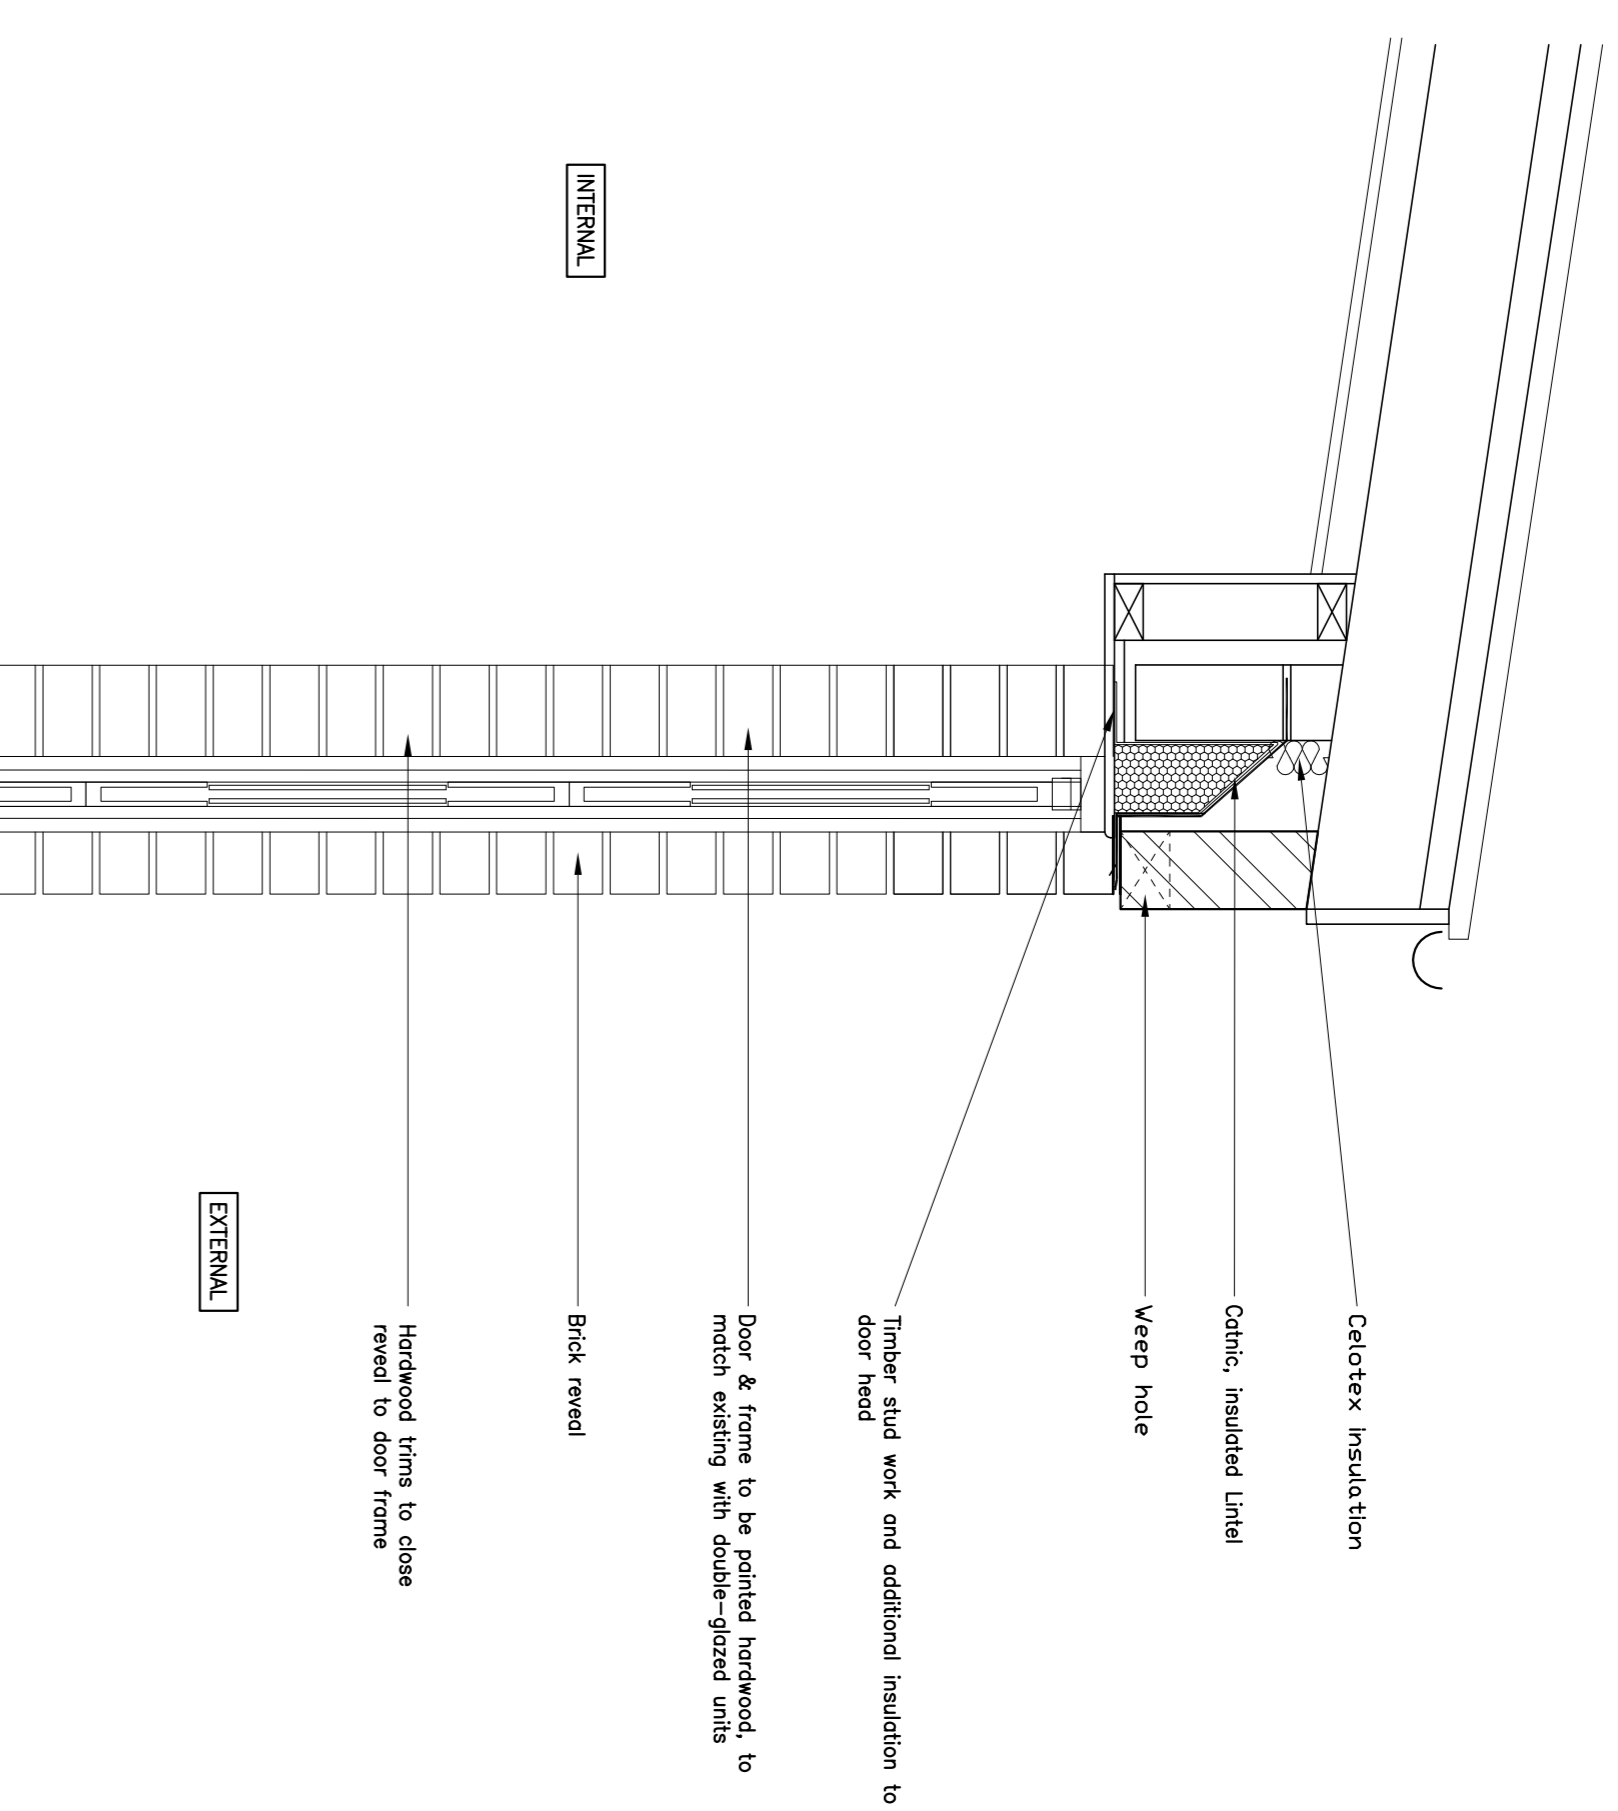


Notes:
 1. This drawing should be read in conjunction with drawings 1635/01 to 09.

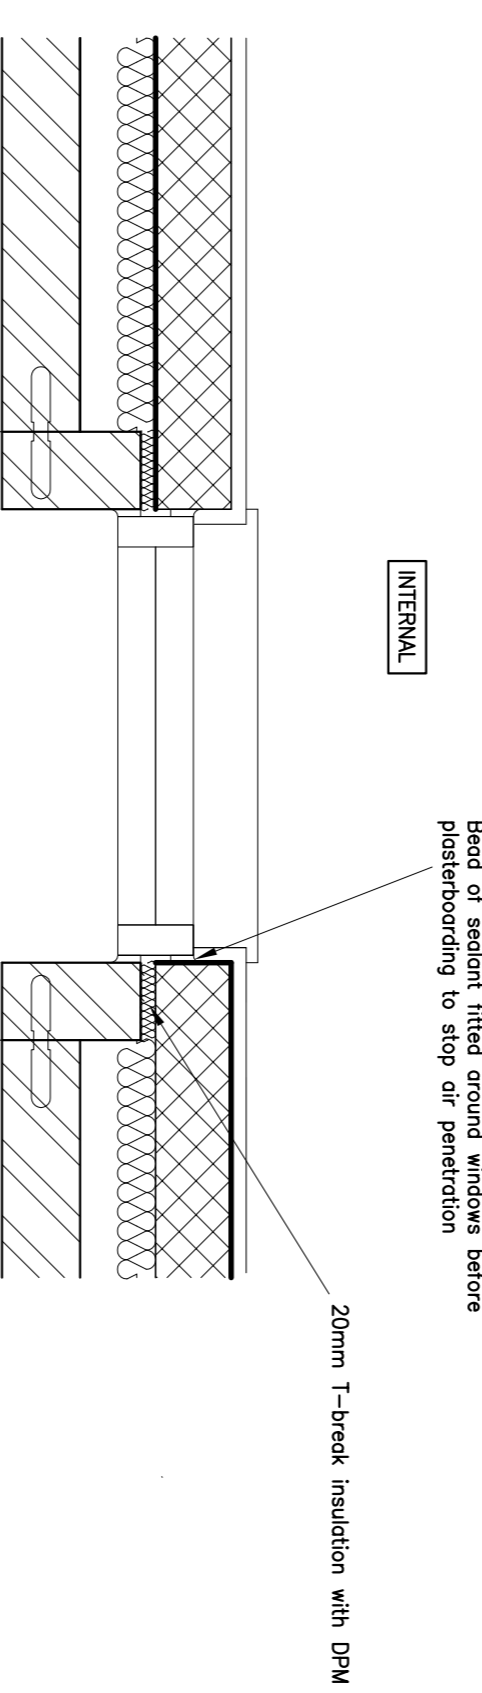

Head & Cill Details Of External Door
 (Scale=1:10)

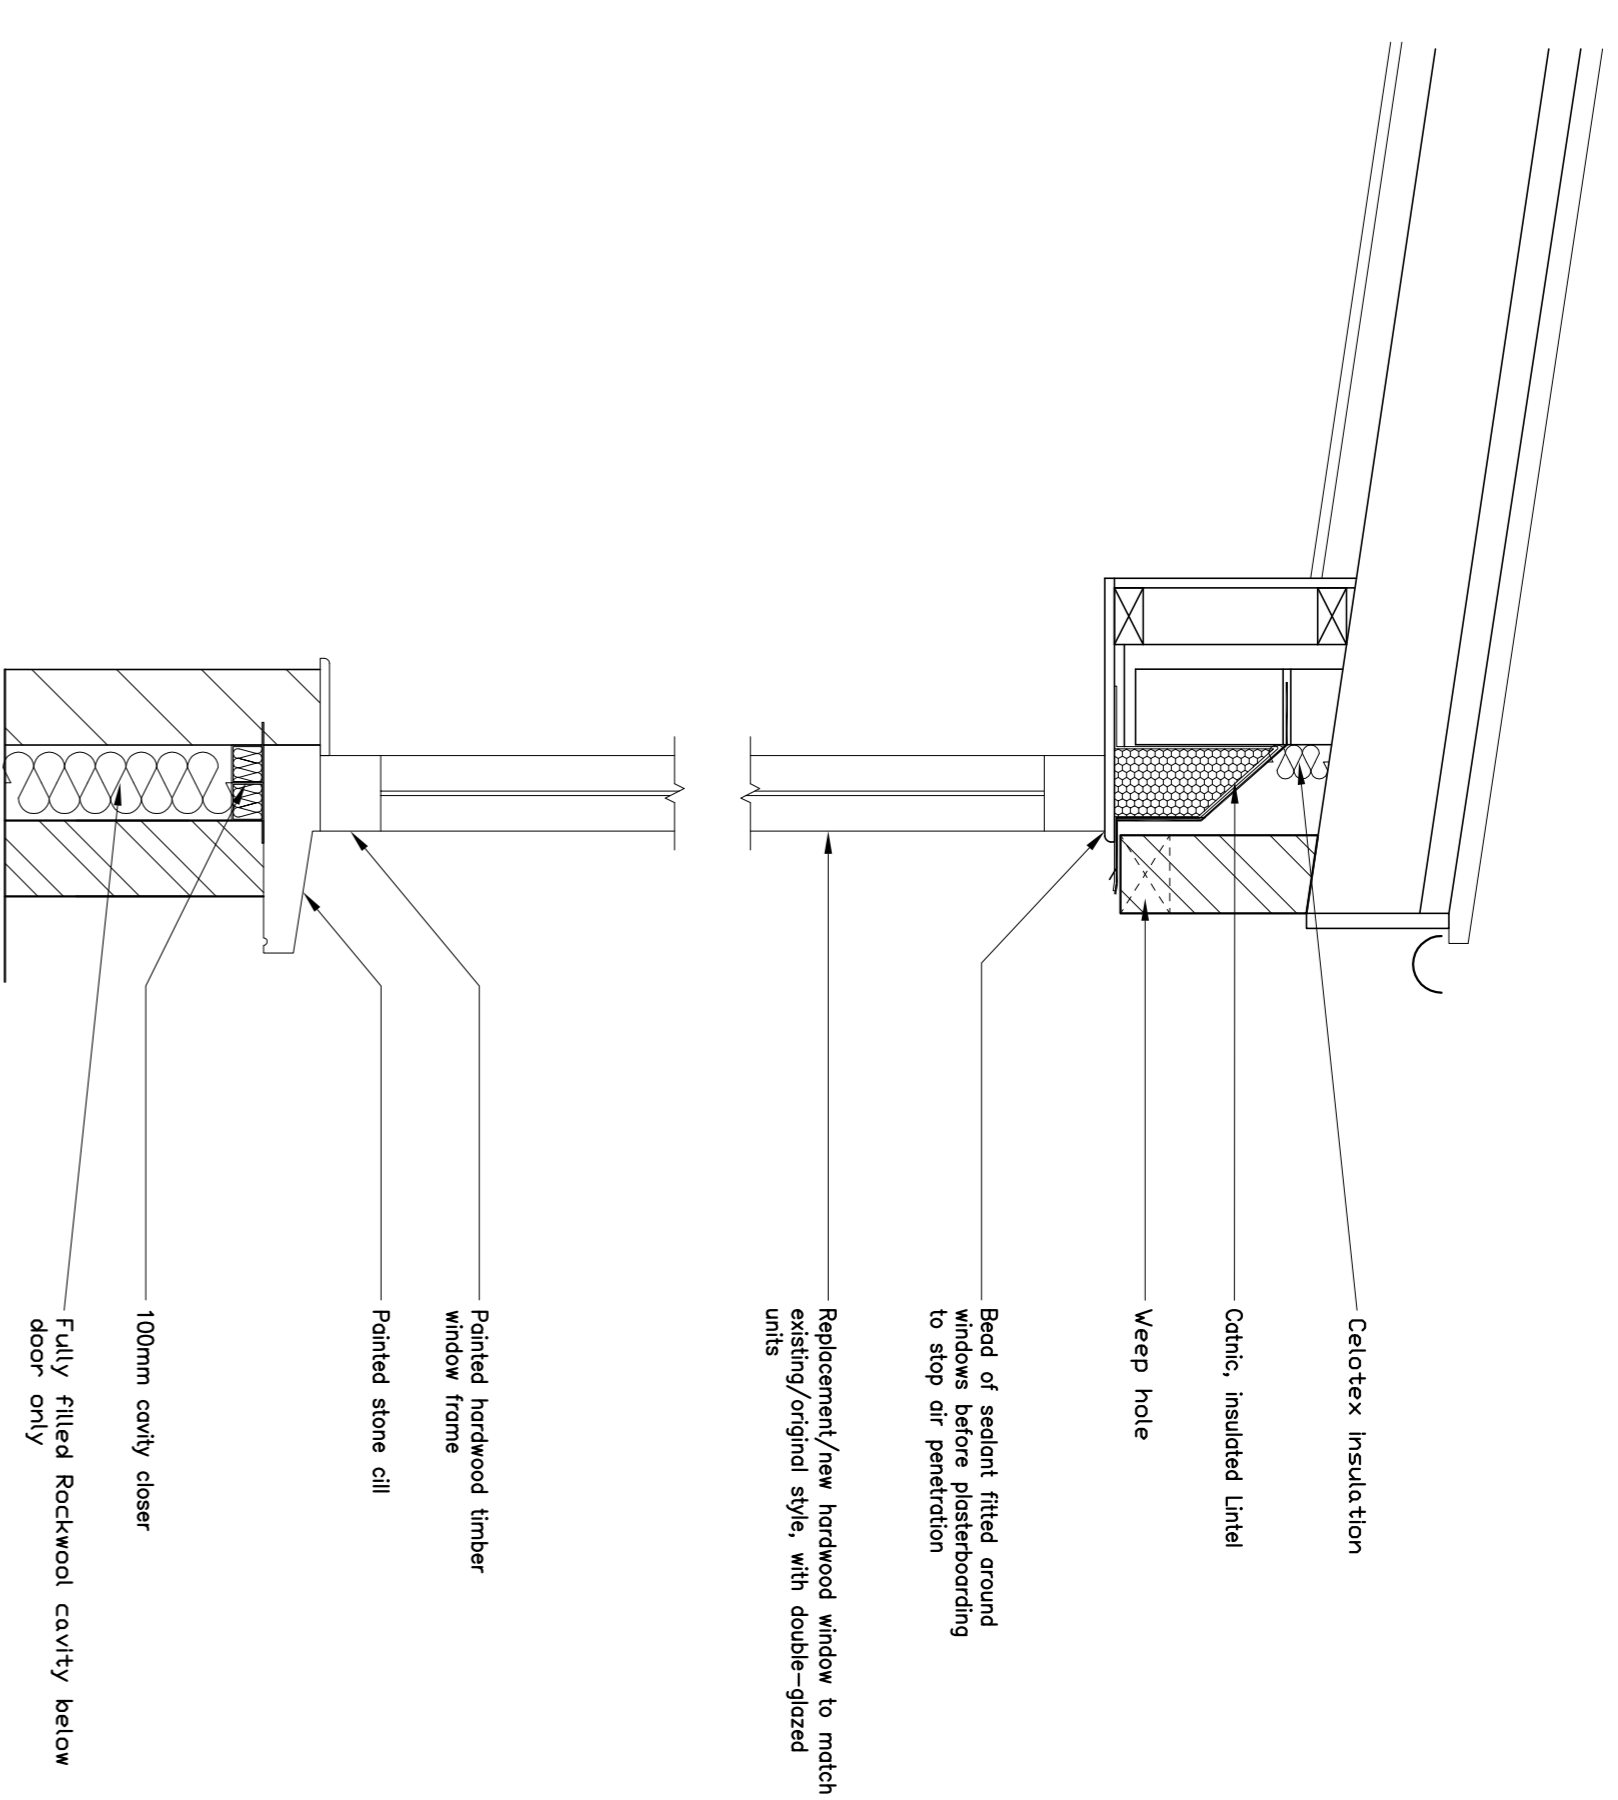

Note: Vertical DPC to grade to all window openings and a 20mm Celotex thermal break should be installed strictly in accordance with the manufacturers recommendations.

Head & Cill Details Of Window
 (Scale=1:10)

Window Jamb Detail
 (Scale=1:10)

THE
 consultants
 Terry Harriette Engineering Consultants
 'Epoch'
 30 Down's Hill
 Beckenham, Kent
 BR3 5HB
 Telephone: 020 8658 6090
 Facsimile: 020 8658 9496
 Email: info@thericonsult.com
 Web Site: www.thericonsult.com

©This drawing is the copyright of Terry Harriette Engineering Consultants and must not be copied in part or full without prior written permission from THE Consultants.
 Client: **MR. M. WHITEFIELD**

Project:
**38 CONSTANTINE ROAD,
 GOSPEL OAK, LONDON,
 NW3 2NG**

Title:
**PROPOSED DOOR & WINDOW
 DETAILS**

Drawn: T. Crosby	Designed: T. Harriette
Date: 15.08.2018	Dwg. No.: 1635/10
Scale: 1:10	Rev: —